


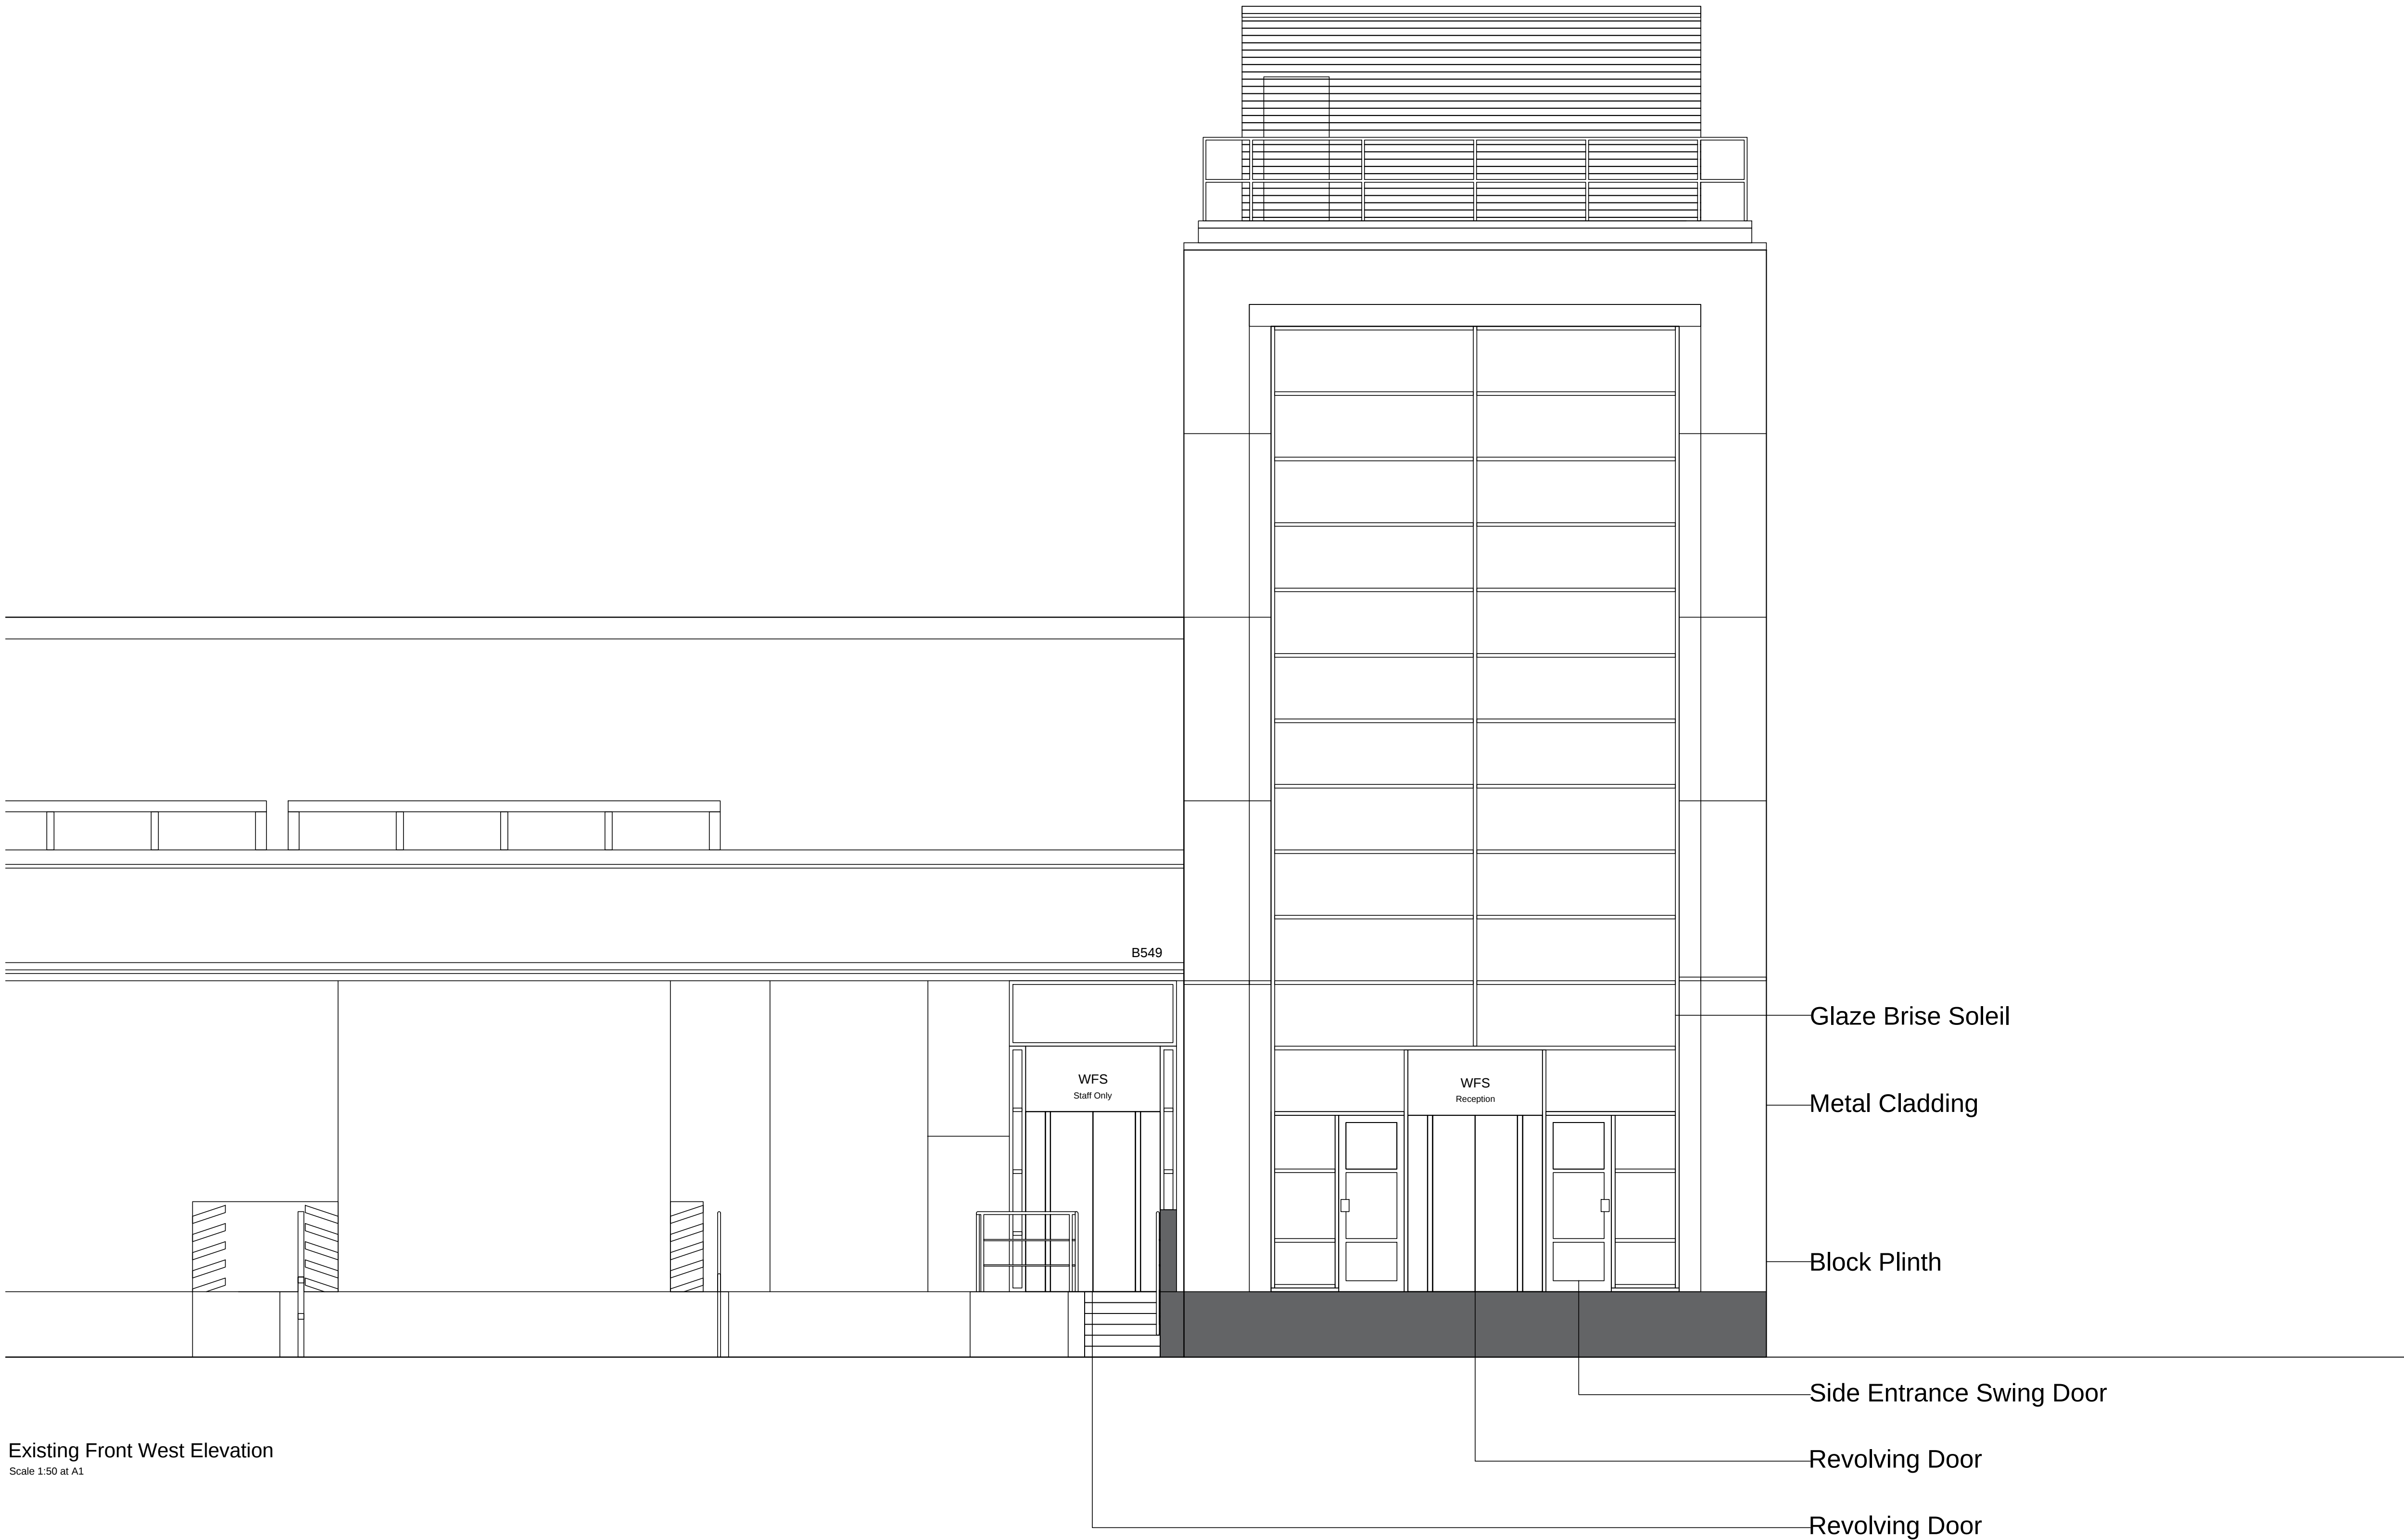

REV	DESCRIPTION	DATE	DRAWN BY	CHECKED BY
P1	Updates and issue	14.03.2023	HY	

Client: Storm
Project: WFS Reception Building No. 549
Title: Existing Elevation
Project No: S23-007
Drawn by: HY
Scale: 1:50 @ A1
Dwg No: P-001
Rev: 1

CMIS
CMI STUDIO ARCHITECTS
UNIT 414 METAL BOX FACTORY, 30 GREAT
GUILDFORD STREET, LONDON, SE1 0HS
T: 0203 987 0881 P: 0203 987 0739 W: CMISTUDIO.CO.UK
STUDIO | ARCHITECTURE | INTERIOR DESIGN
PRINCIPAL DESIGNERS | PROJECT MANAGEMENT