


1. Do not scale from this drawing.
2. All dimensions to be checked on site before ordering materials or commencing work.
3. In case of discrepancies in drawings, dimensions or details shown on drawings, TOWERS ASSOCIATES' confirmation: Unilateral decisions by contractors will not be accepted.
4. For any information not covered by these drawings refer to TOWERS ASSOCIATES. For clarification: Unilateral decisions by contractors will not be accepted.
5. The contractor must ensure that work is being carried out to the latest revisions of all the working drawings.
6. It is the contractors responsibility to inform the local authority before work commences on site, and at all prescribed stages up to the District Surveyors satisfaction.
7. If work commences on site before full plans approval has been given, TOWERS ASSOCIATES accept no responsibility for any additional work or materials that the District Surveyor requires.
8. This drawing and all copies produced there from remain the copyright and property of TOWERS ASSOCIATES it may only be reproduced by TOWERS ASSOCIATES and all copies must be returned to TOWERS ASSOCIATES if demanded.

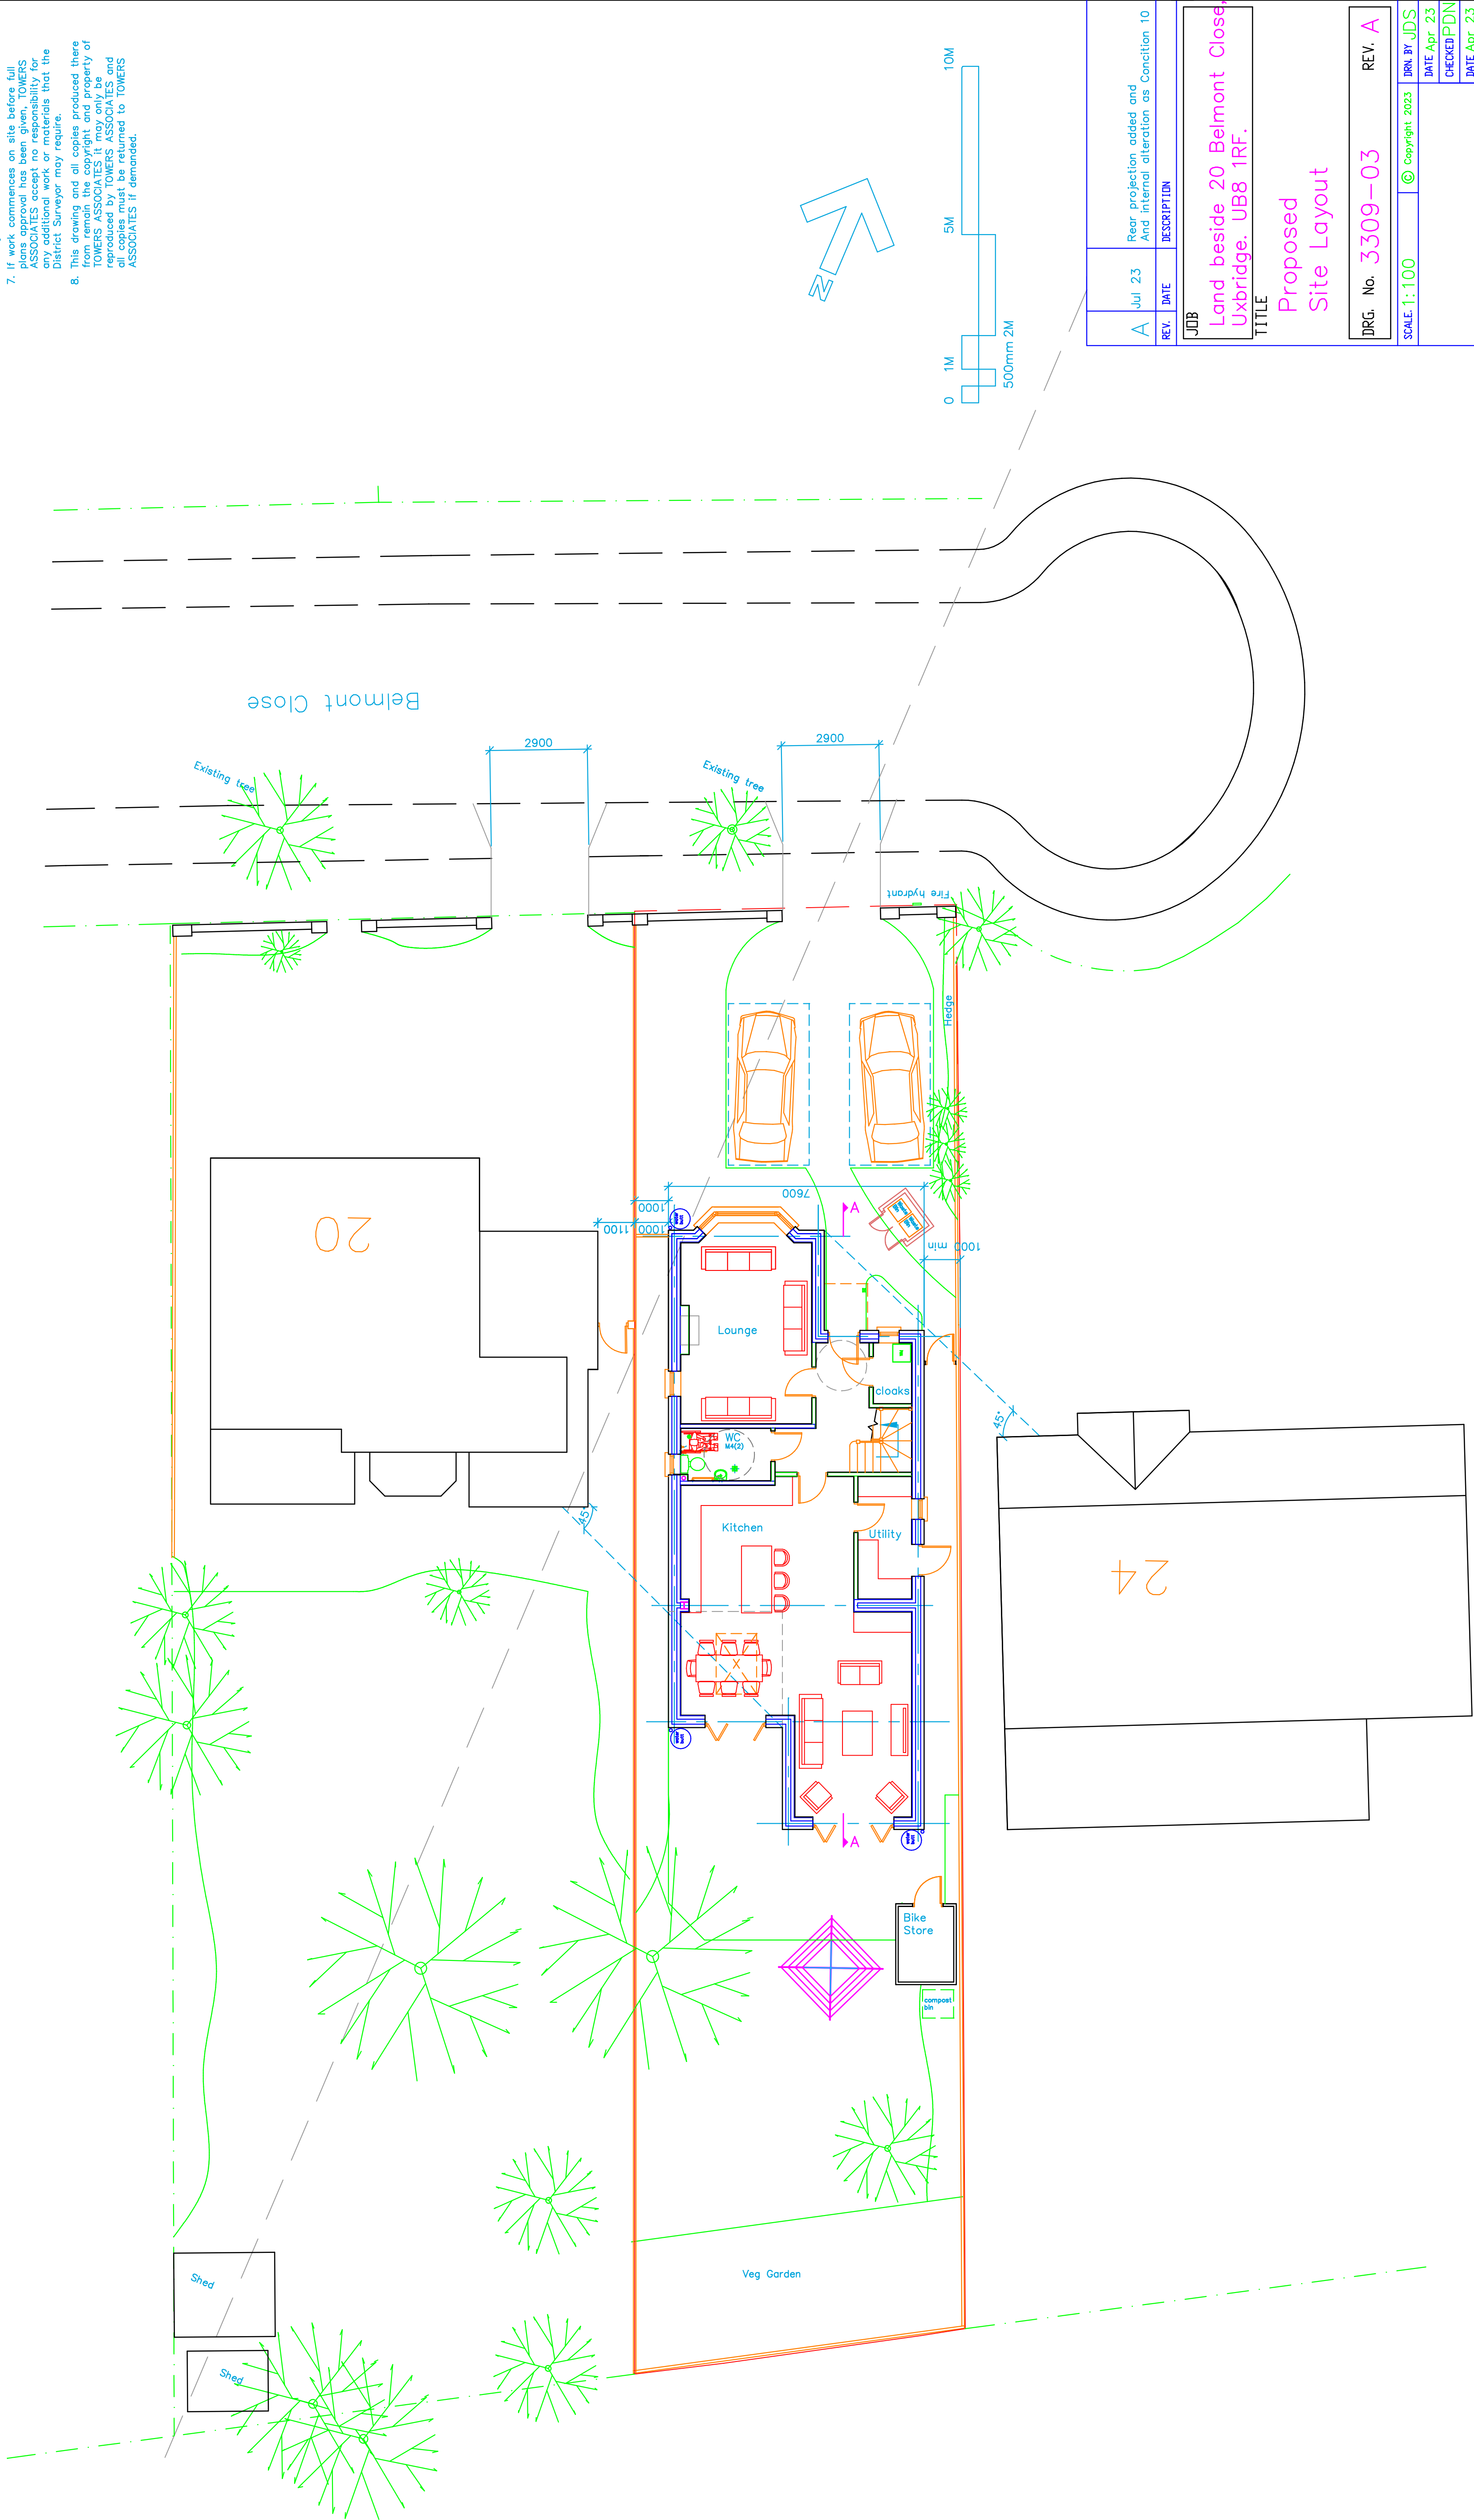

REV.	DATE	DESCRIPTION
A	Jul 23	Rear projection added and And internal alteration as Concilion 10
JOB		
Land beside 20 Belmont Close, Uxbridge. UB8 1RF.		
TITLE		
Proposed Site Layout		
DRG. No. 3309-03 REV. A		
SCALE 1:100		
© Copyright 2023		
DRAWN BY JDS		
DATE Apr 23		
CHECKED PDN		
DATE Apr 23		
TOWERS ASSOCIATES		
Harefield Oil Terminal, Harvil Rd, Harefield, MIDD. UB9 6JL.		
FAX 01895 814664		
TEL. 01895 812822		