
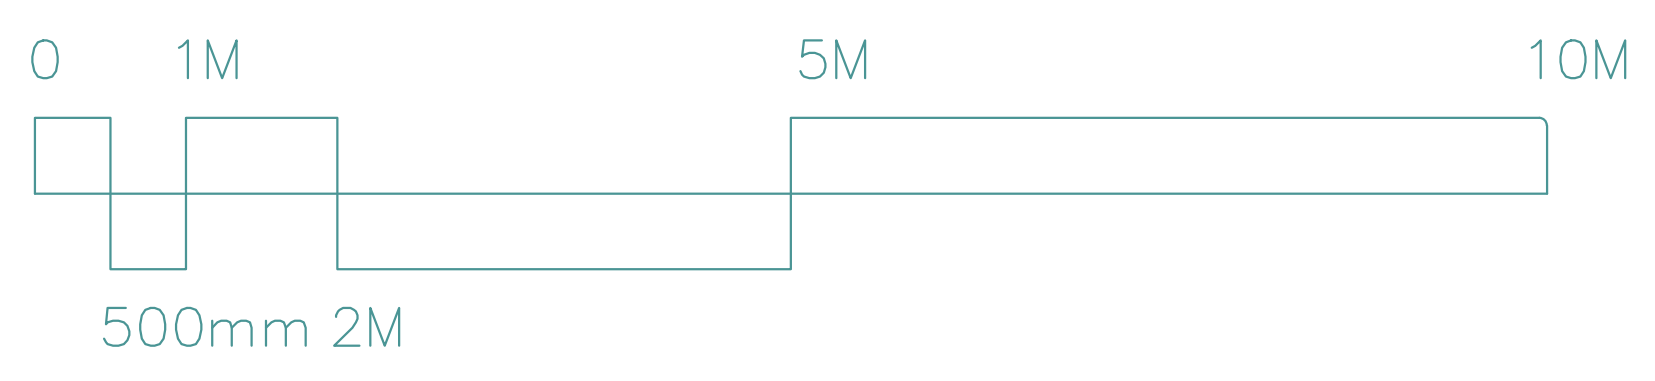
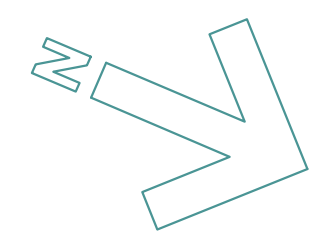


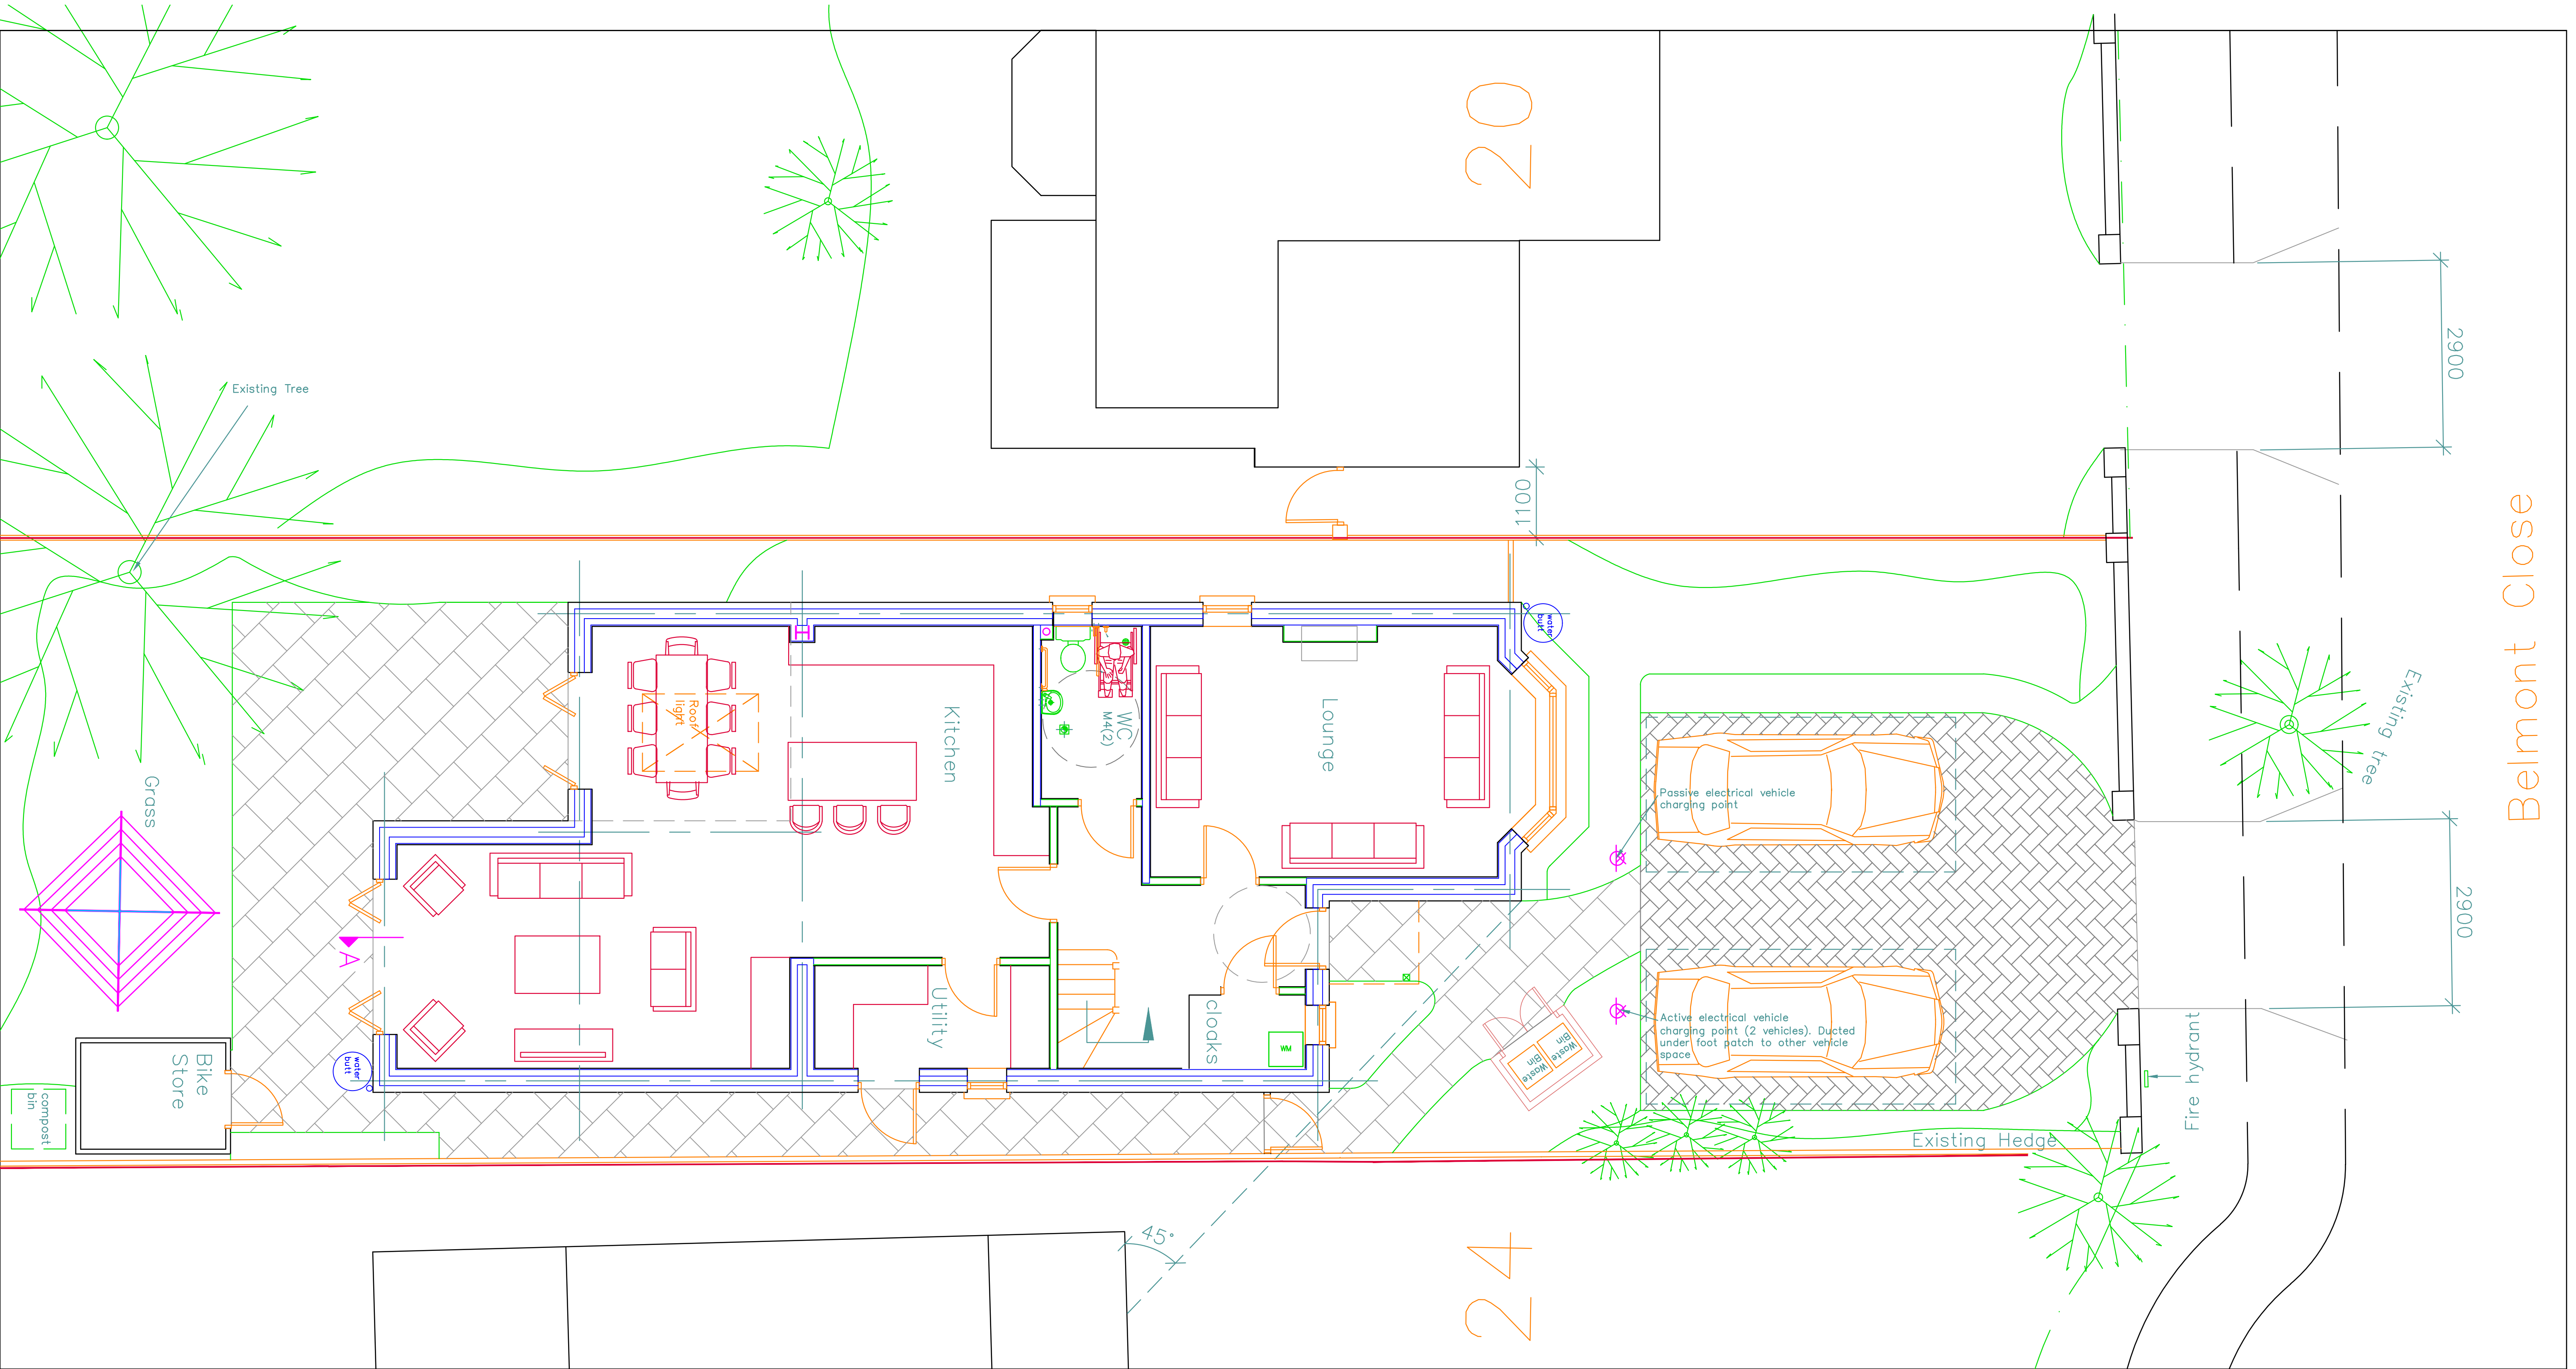

1. Do not scale from this drawing.
2. All dimensions to be checked on site before ordering materials or commencing work.
3. In case of discrepancies in drawings, calculations or details refer to TOWERS ASSOCIATES, for clarification: Unilateral decisions by contractors will not be accepted.
4. For any information not covered by these drawings refer to TOWERS ASSOCIATES, for clarification: Unilateral decisions by contractors will not be accepted.
5. The contractor must ensure that work is being carried out to the latest revisions of all the working drawings.
6. It is the contractors responsibility to inform the local authority before work commences on site, and at all prescribed stages of work. All to the District Surveyors satisfaction.
7. If work commences on site before full plans approval has been given, TOWERS ASSOCIATES accept no responsibility for any additional work or materials that the District Surveyor may require.
8. This drawing and all copies produced there from remain the copyright and property of TOWERS ASSOCIATES. It may only be reproduced by TOWERS ASSOCIATES and all copies must be returned to TOWERS ASSOCIATES if demanded.

A		JULY	REQUESTED EV POINT NOTE ADDED
REV.	DATE	DESCRIPTION	
JOB			
Land beside 20 Belmont Close, Uxbridge. UB8 1RF.			
TITLE			
Proposed Hard Landscaping layout			
DRG. No. 3309-08		REV. A	
SCALE: 1:50		© Copyright 2023	DRN. BY JV
		DATE Apr 23	CHECKED PDN
		DATE Apr 23	
TOWERS ASSOCIATES LTD			
Harefield Oil Terminal, Harvil Rd, Harefield, MIDDXX. UB9 6JL.			
TEL. 01895 812822			
WEB. www.towers.ltd			