

MATERIALS


ROOF - SANDTOFT 20/20 CLAY INTERLOCKING
TILES TUSCAN COLOUR




RENDER - ‘K’ REND RENDER IN PURE WHITE
RAL 9010




ALL RW GOODS AND PPC ALUMINIUM WINDOWS
TO NO 17 GROUND & FIRST FLOOR AND NO 19,21,23
GROUND FLOOR RAL 7021 - BLACK GREY
FIRST FLOOR NO 19,21,23 PPC ALUMINIUM
WHITE RAL 9010 (NOT SHOWN)

 

BRICKWORK - WEINBERGER KASSANDRA
MULTI RED FACING BRICK - NATURAL
LIME MORTAR FLUSH POINTING
(SEE OPPOSITE COLOUR PATCH)

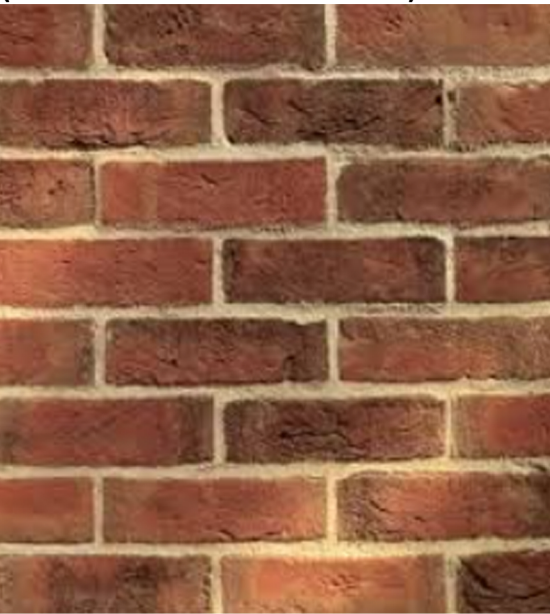


BRICK BONDING TO HIGH ST ELEVATIONS
IN FLEMISH (HEADER / STRECHER BOND)
WITH FEATURE PANELS OF DIAGONAL
BONDING OF 675MM OR 375 MM WIDTH

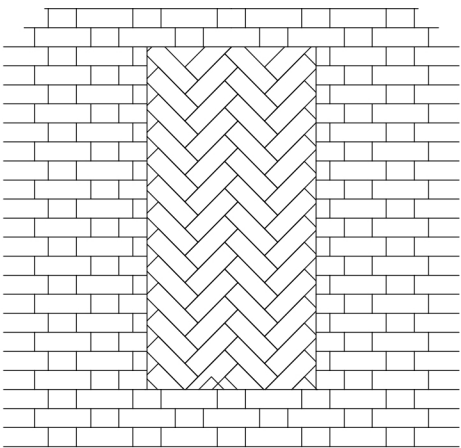

FENCING CLADDING PANELS
DOUGLAS FIR HORIZONTAL BOARDING



PART WEST ELEVATION

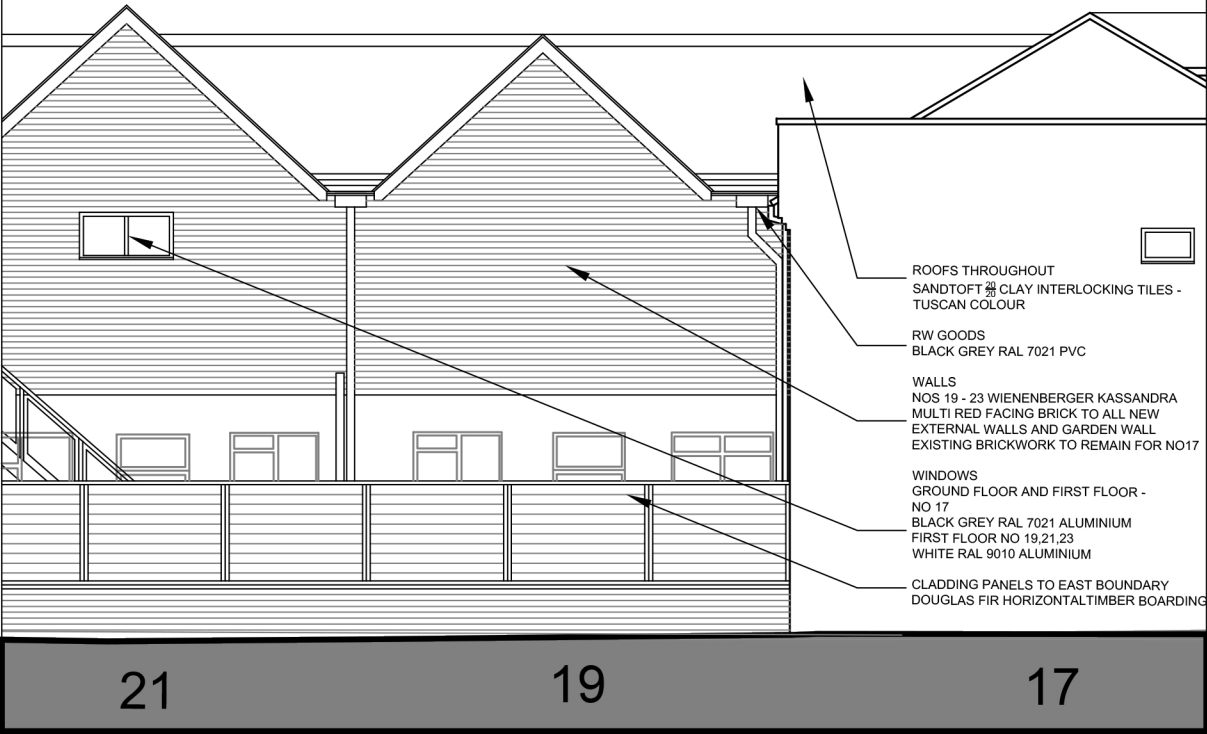

PART EAST ELEVATION

NATURAL LIME MORTAR
FOR ALL POINTING
SEE BOND PATTERNS
OPPOSITE.
ALL JOINTS TO BE FLUSH
POINTED



A 15.03.22 RAL COLOUR AMENDED		CPL	CPL
Rev.	Date	Details	Drawn Checked
Issued for: PLANNING			
Project/Client:		Project No:	
MACNIVEN QUAYS		1914	
17-23 HIGH STREET		Dwg No:	Rev:
RUISLIP		500	A
Drawing:		Scale:	NTS
MATERIALS		North:	
SHEET 1		Drawn By:	Date:
CONDITION 4		CPL 31.08.21	CPL 31.08.21
		Checked By:	Date:

CPL ARCHITECTURE

CHRIS LITTLEMORE BA(Hons) BArch MSc RIBA
CHARTERED ARCHITECT