

NEXT



Unit 5C. Lombardy Shopping Park,
Coldharbour Lane,
Hayes,
Greater London,
UB3 3EX,
United Kingdom
Store No. 691

Revisions

ISSUE	DATE	CHANGES	REQUESTED BY	CHANGED BY
First Issue	07/10/2022	- For initial review	SS	SW



2mm Steel cable to be connect to each mechanical fixing in each letter

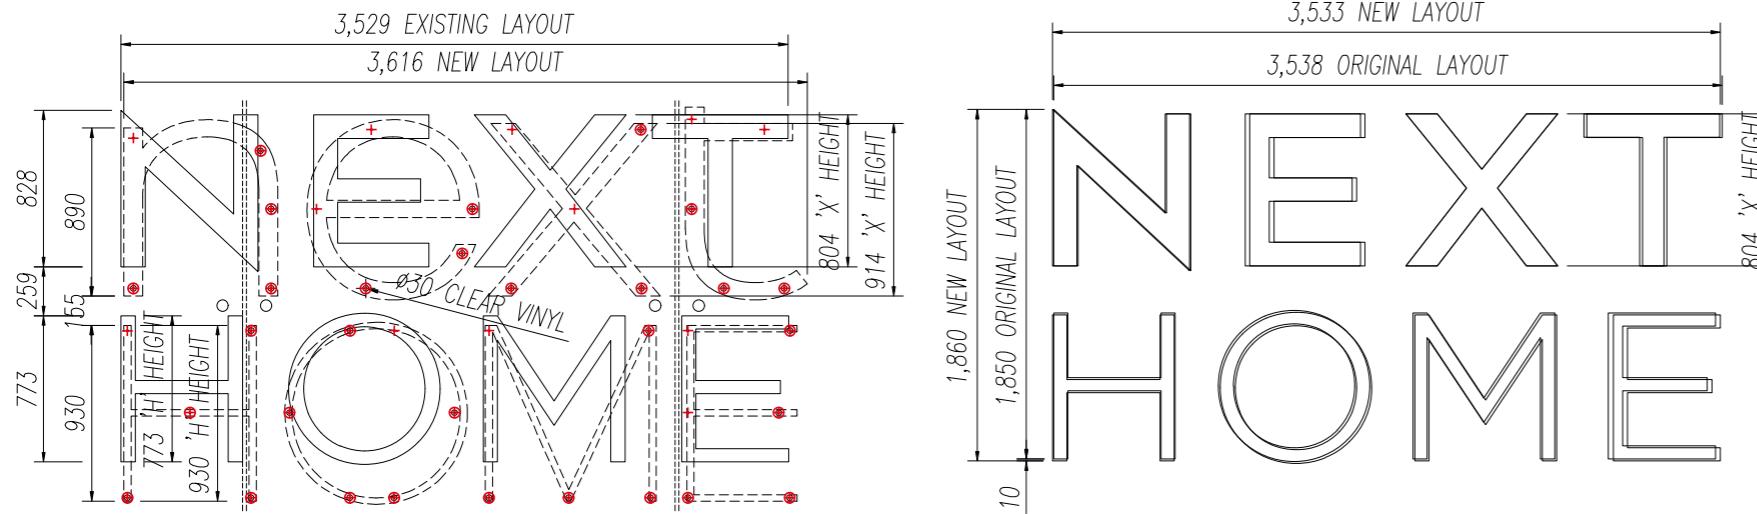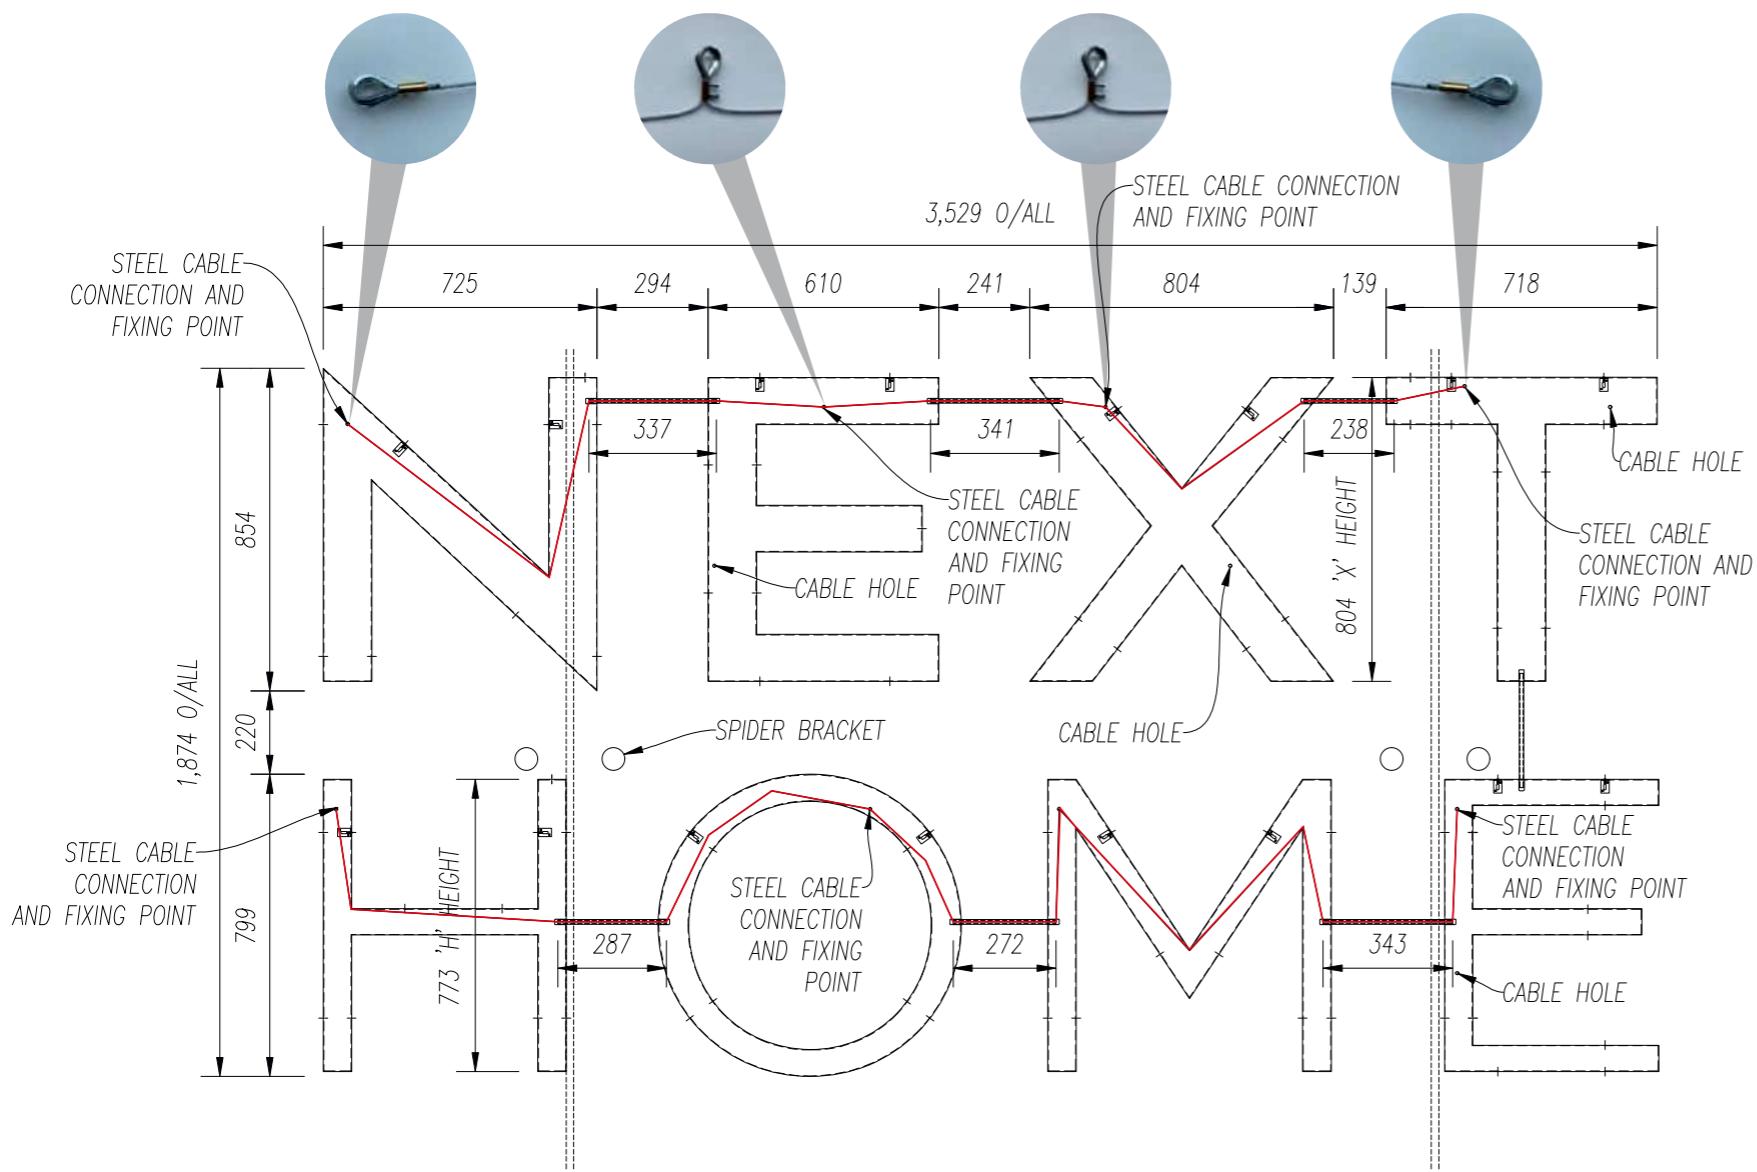

GLASS & LETTER BACKS CLEANED WITH SUITABLE SURFACE WIPES
LETTER BACKS APPLIED WITH DOUBLE SIDED TAPE TO REAR AND APPLIED TO GLAZING WITH EVEN PRESSURE
EACH LETTER TO ALSO INCLUDE 1-OFF MECHANICAL FIXING
VISIBLE EXISTING FIXING HOLES IN GLAZING TO BE COVERED INTERNALLY & EXTERNALLY WITH CLEAR VINYL DOTS








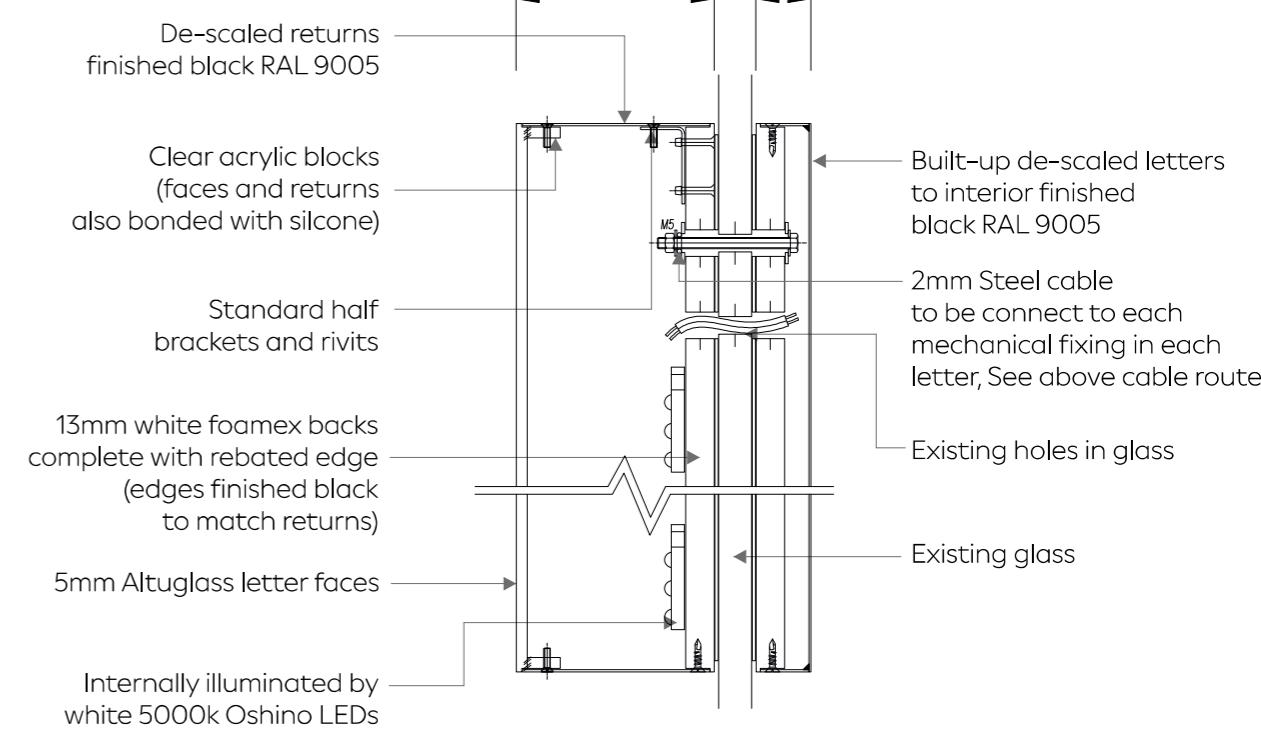


Photo Visual 2

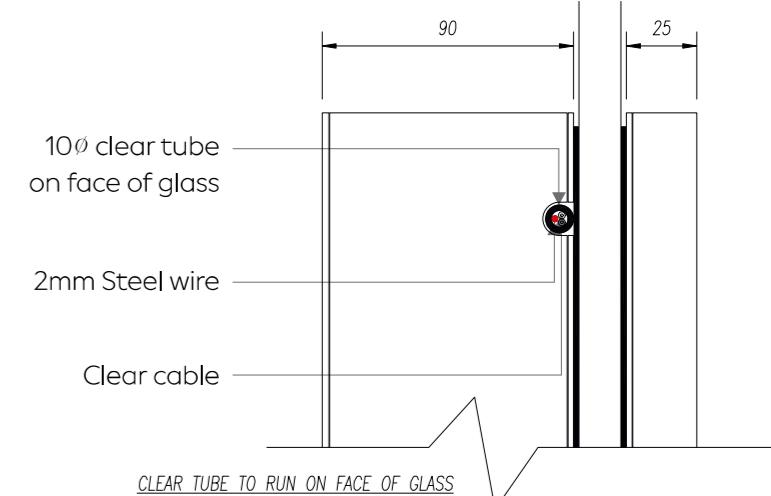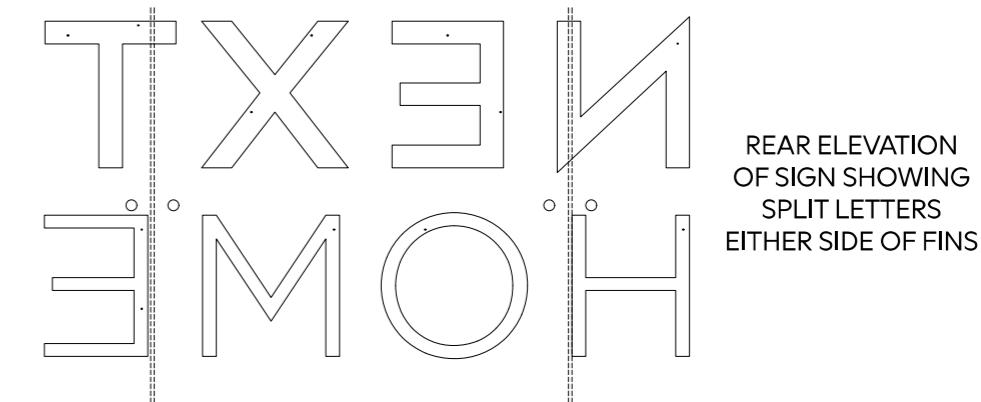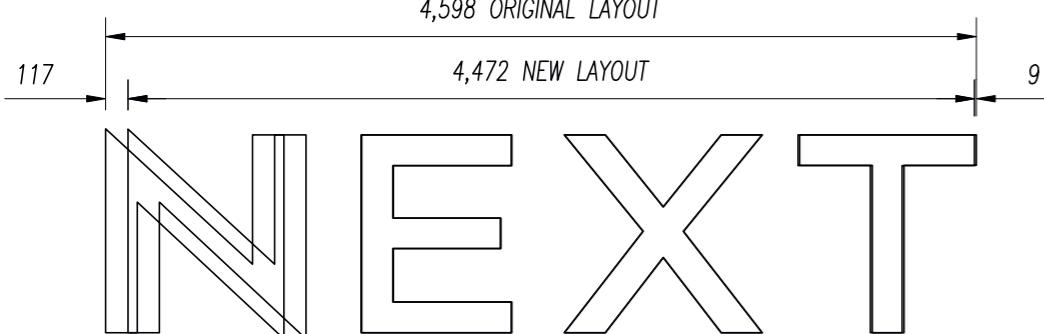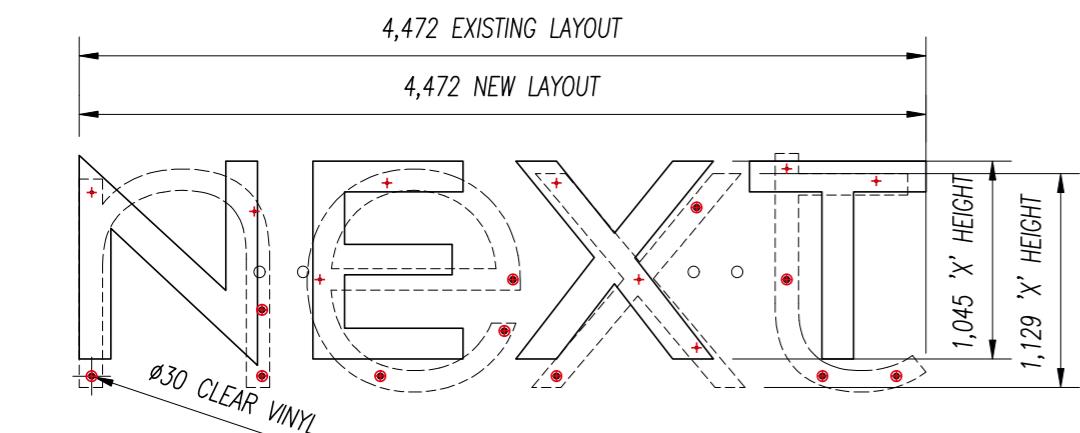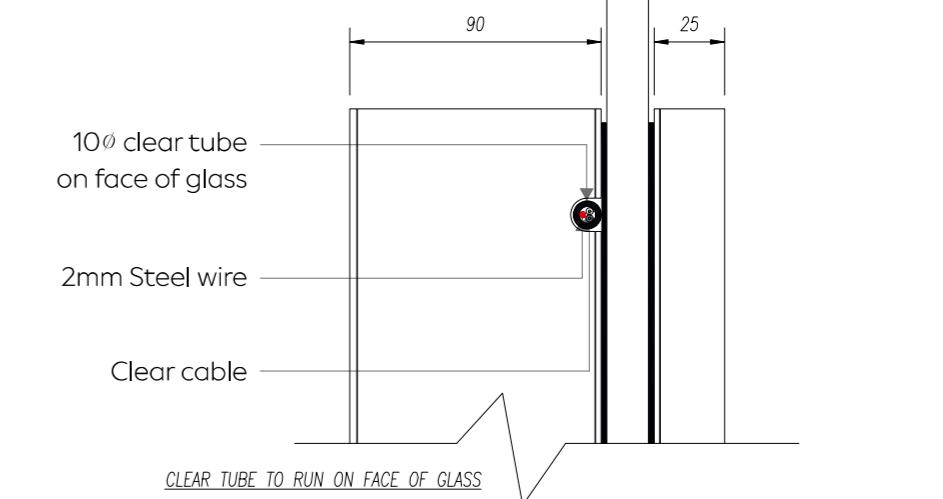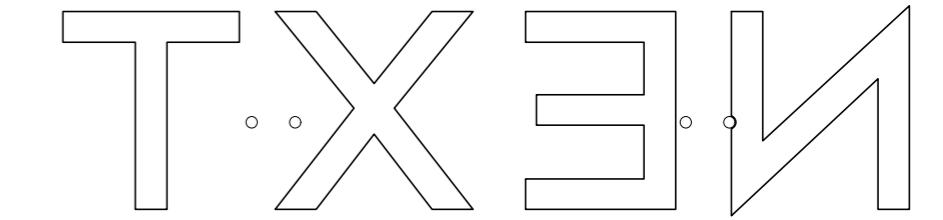

2mm Steel cable to be connect to each mechanical fixing in each letter

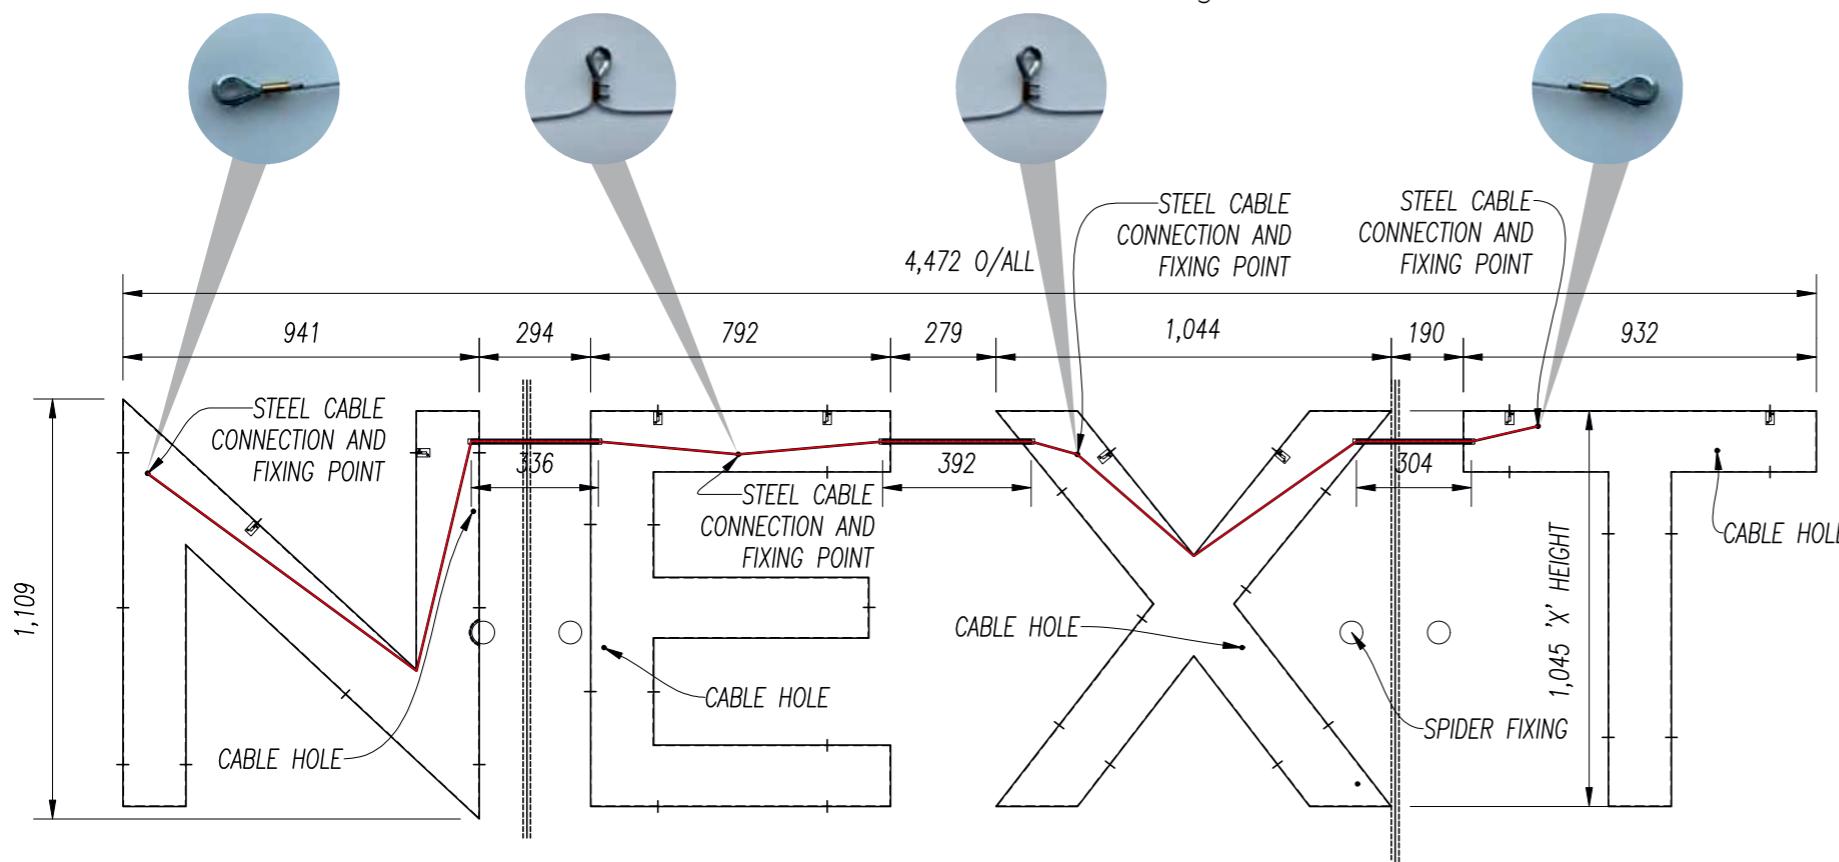

GLASS & LETTER BACKS CLEANED WITH SUITABLE SURFACE WIPES
LETTER BACKS APPLIED WITH DOUBLE SIDED TAPE TO REAR AND APPLIED TO GLAZING WITH EVEN PRESSURE
EACH LETTER TO ALSO INCLUDE 1-OFF MECHANICAL FIXING
VISIBLE EXISTING FIXING HOLES IN GLAZING TO BE COVERED INTERNALLY & EXTERNALLY WITH CLEAR VINYL DOTS

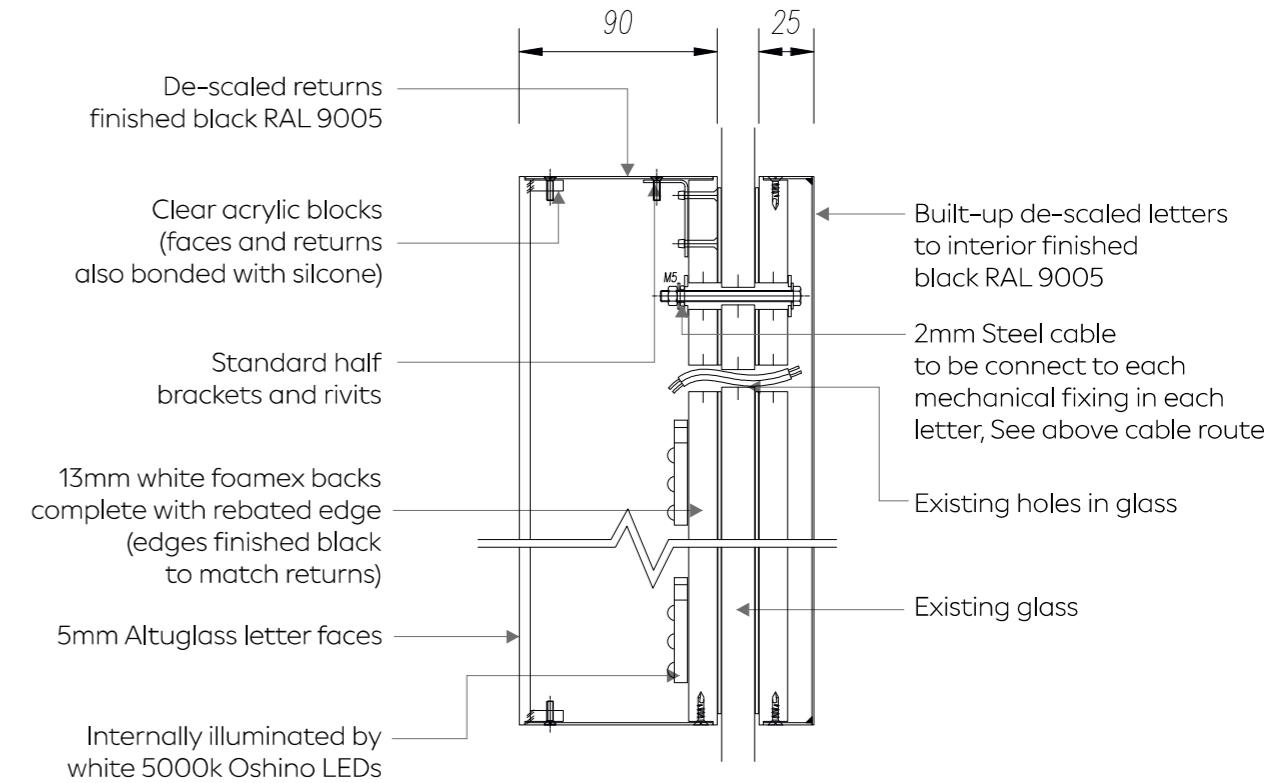


Photo Visual 3






Item 3

1-OFF SET NEXT - 'X' ht 612mm

Wall mounted face illuminated letters



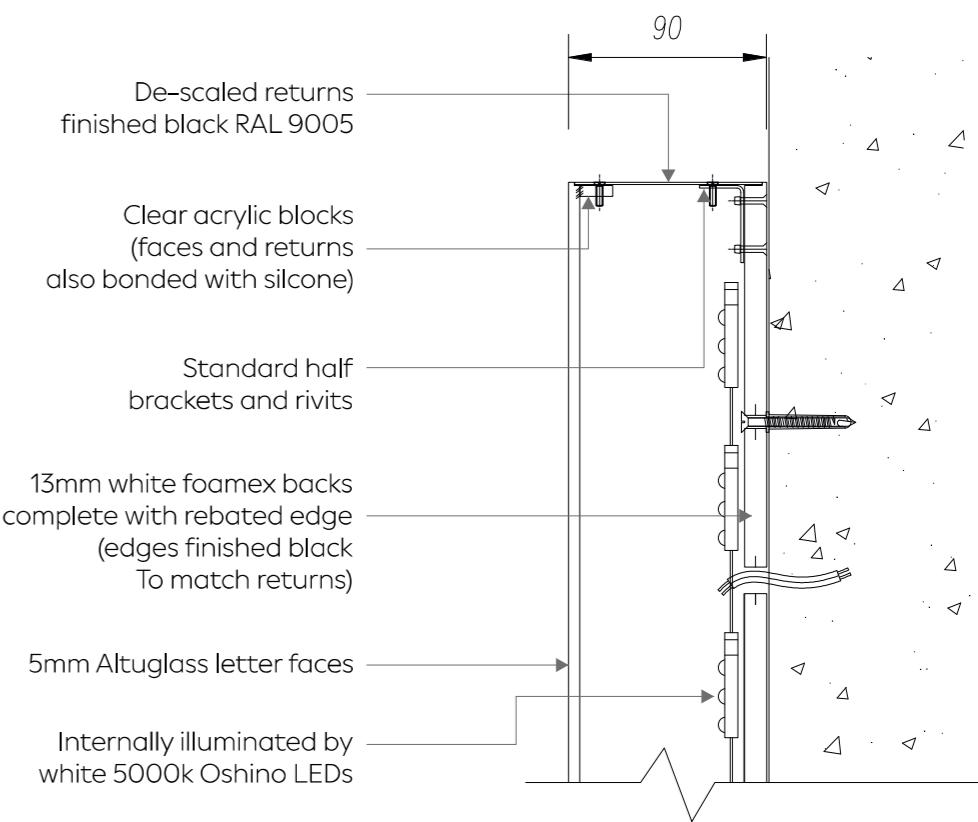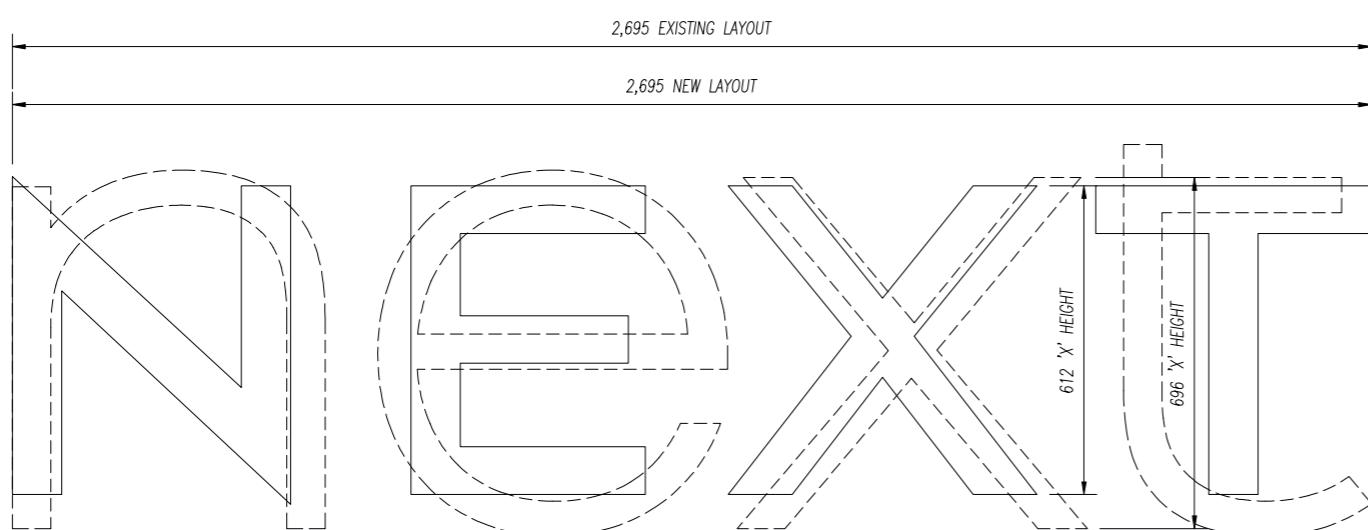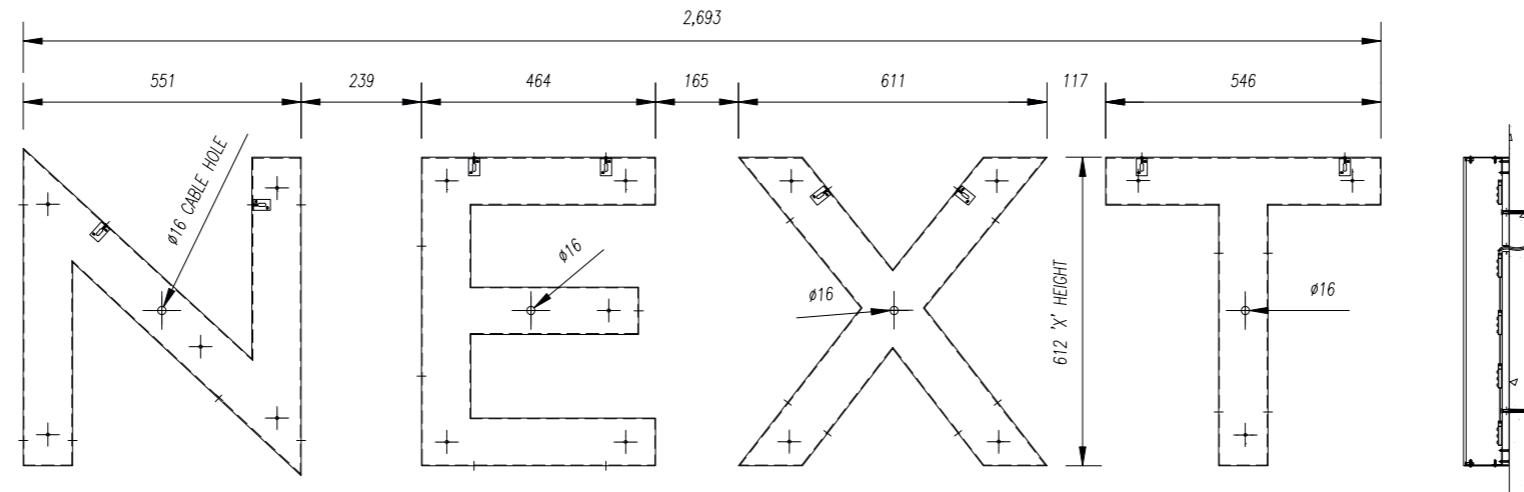



Item 4

1-OFF SET NEXT - 'X' ht 1000mm

Wall mounted face illuminated letters



