


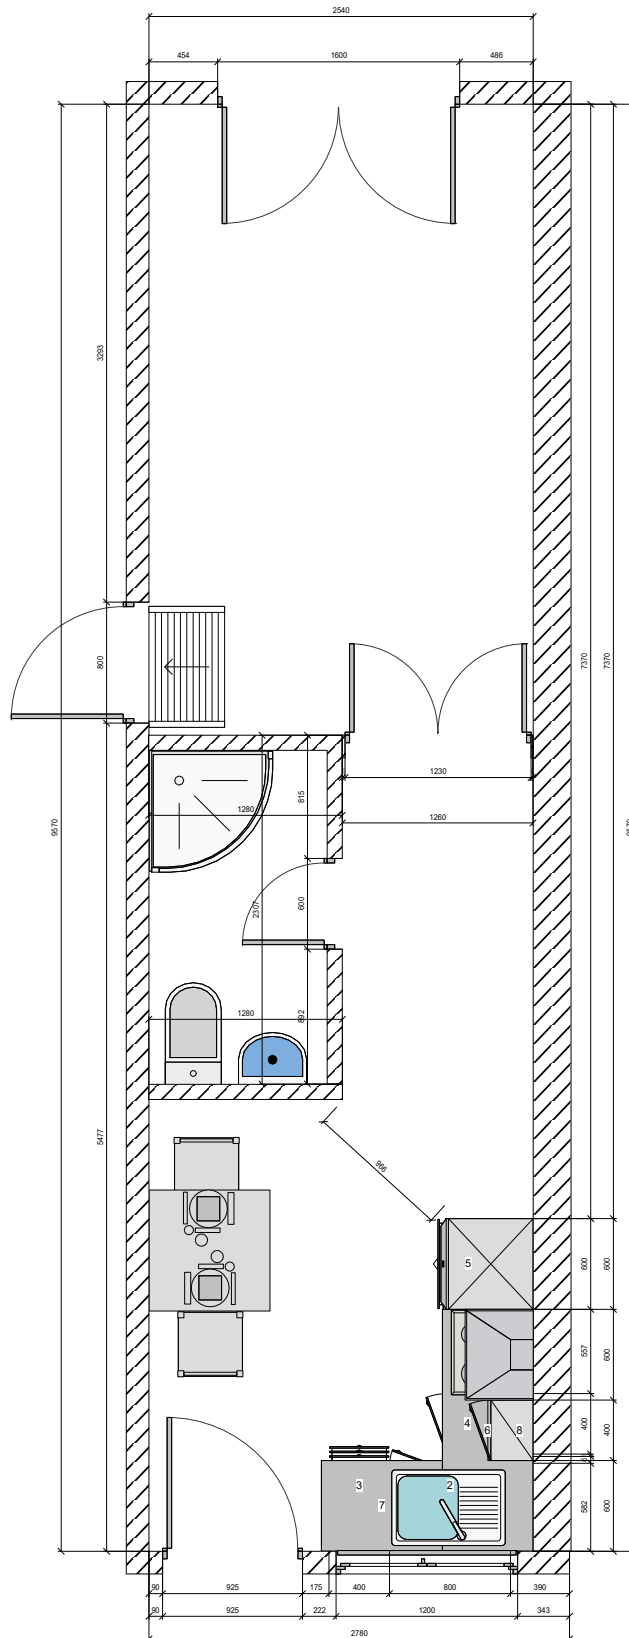

-	-	08/10/2016
-	-	57F8D3C1_0010_01.scn