


- roof extension above and below existing roof as indicated on drawings
- roof over two storey side extension tile clad to match existing
- roof light in side facing roof
- roof lights over
- two storey side extension constructed on party wall line - blockwork and render clad to match existing
- concealed gutter draining into gutter and RWP

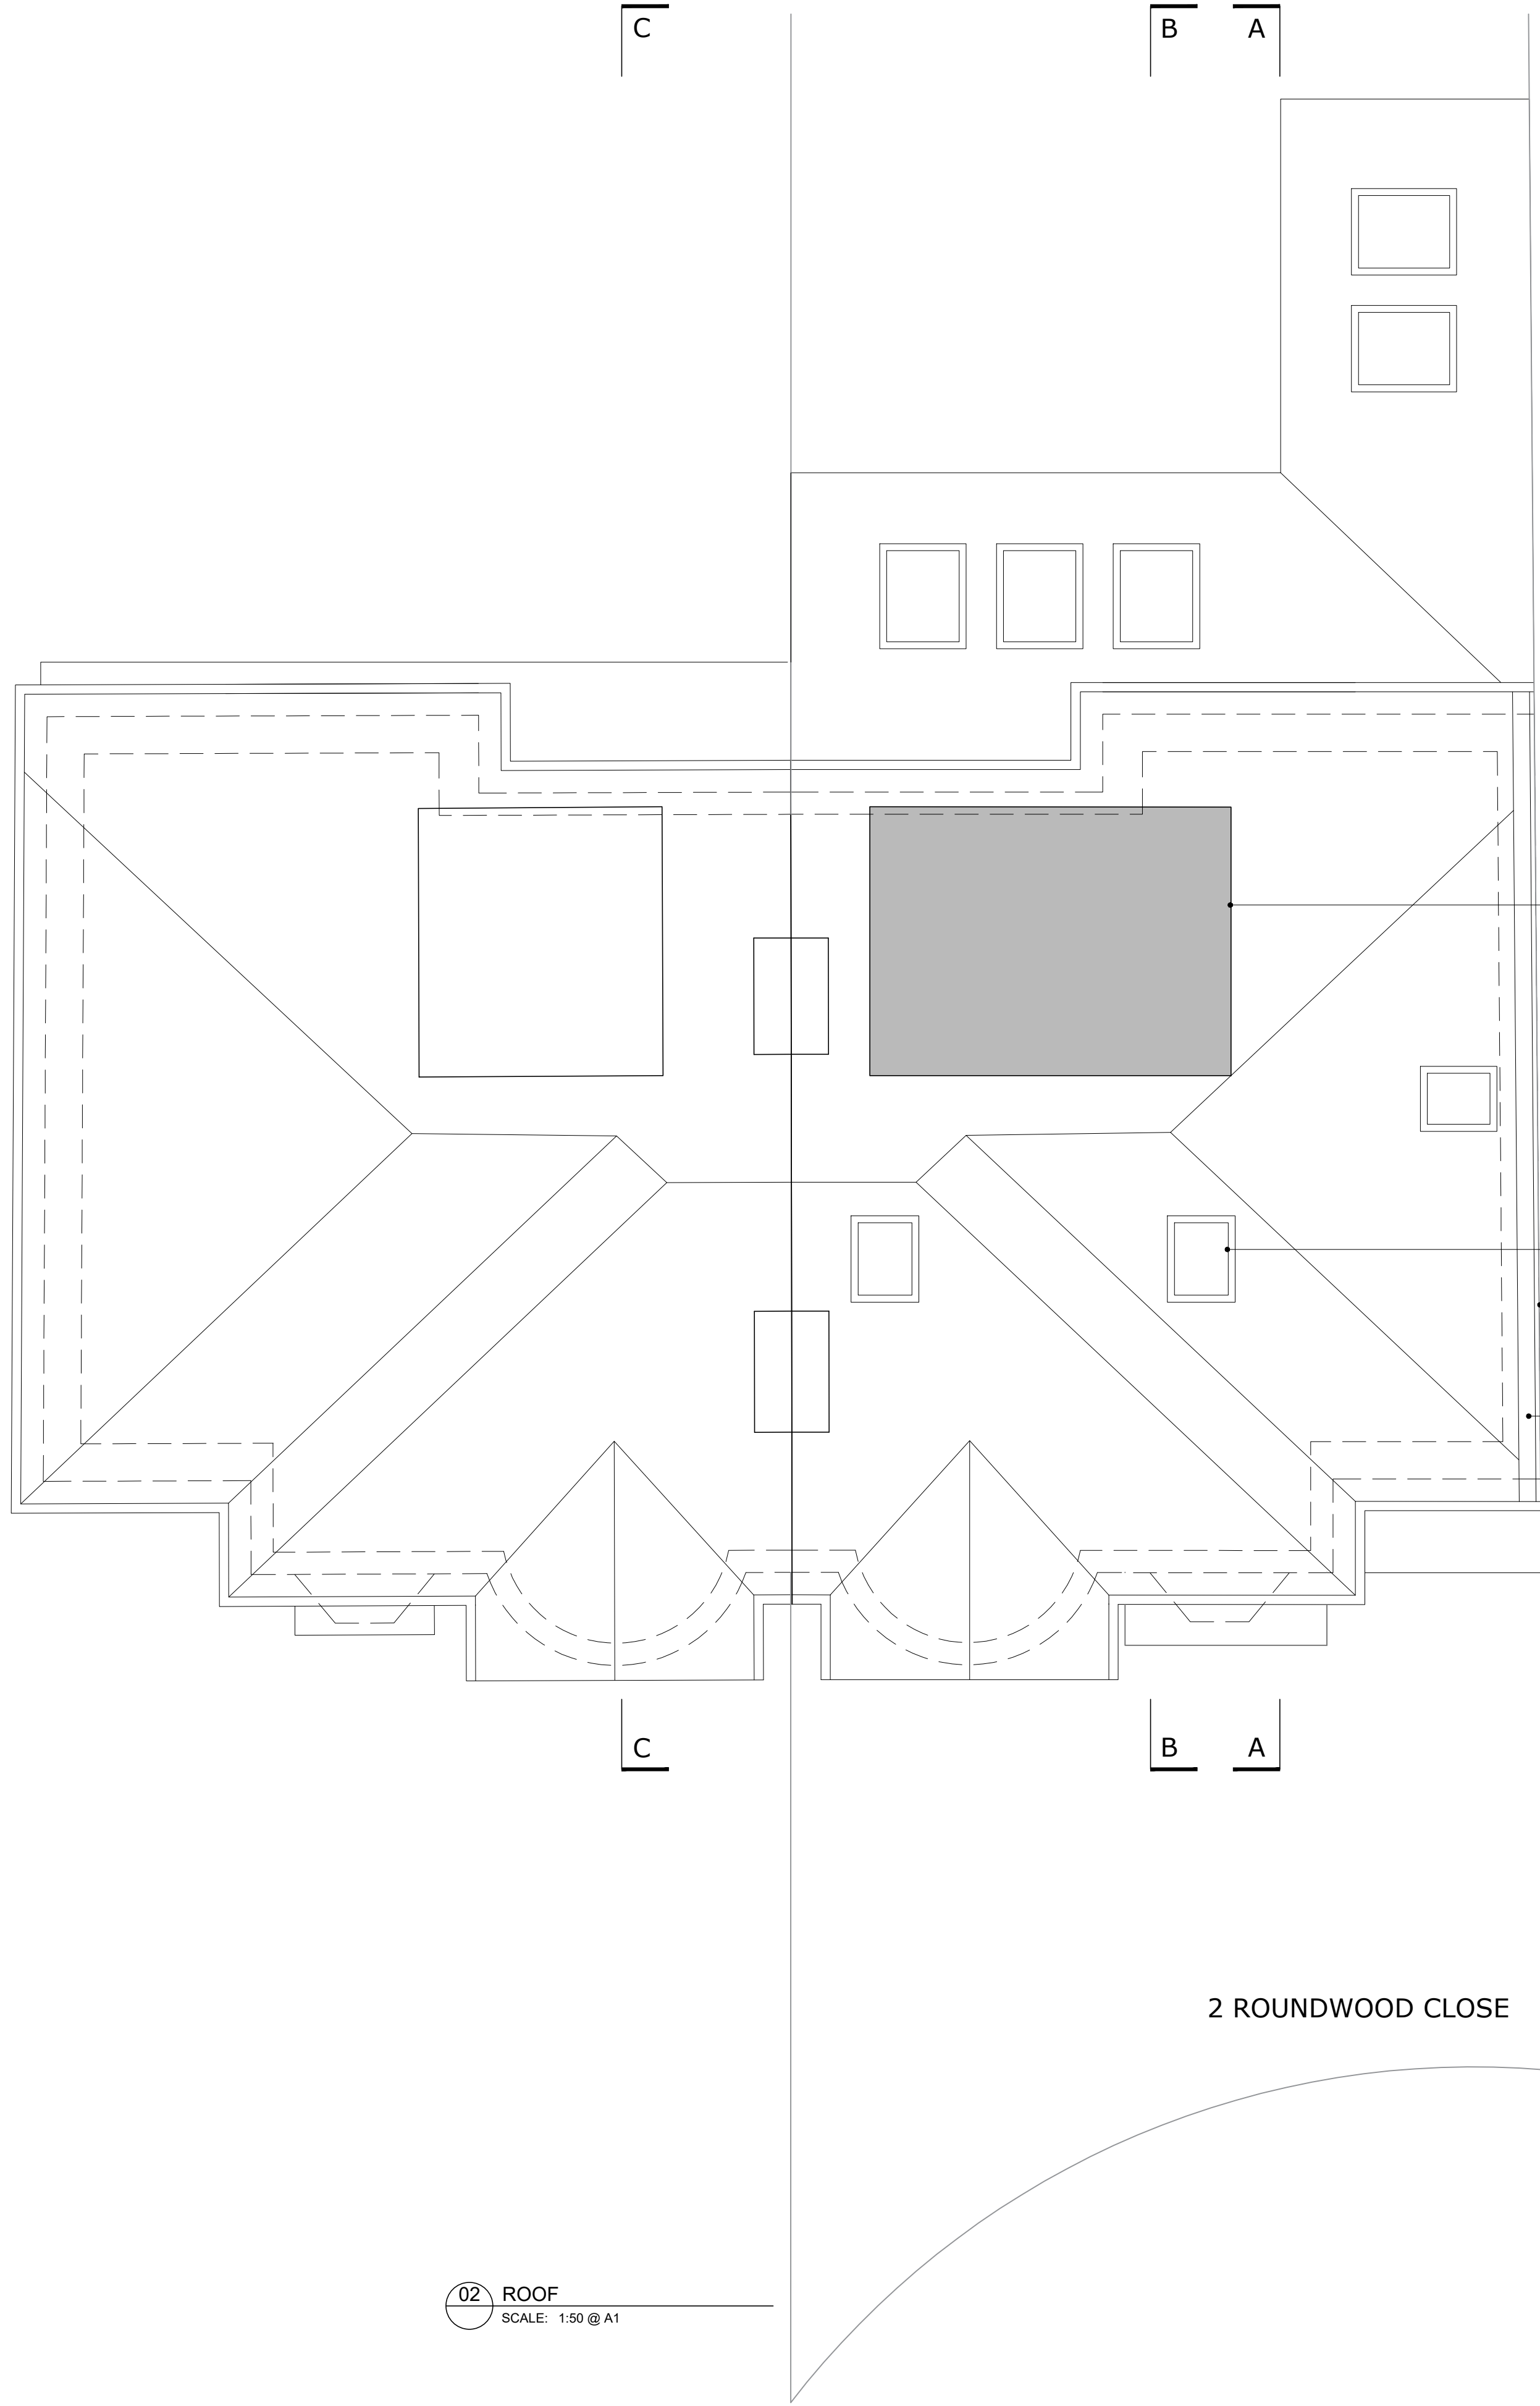

- roof extension above existing roof slate tile clad with single ply membrane or felt flat roof
- roof lights in front facing roof
- two storey side extension constructed on party wall line - blockwork and render clad to match existing
- concealed gutter draining into gutter and RWP

