




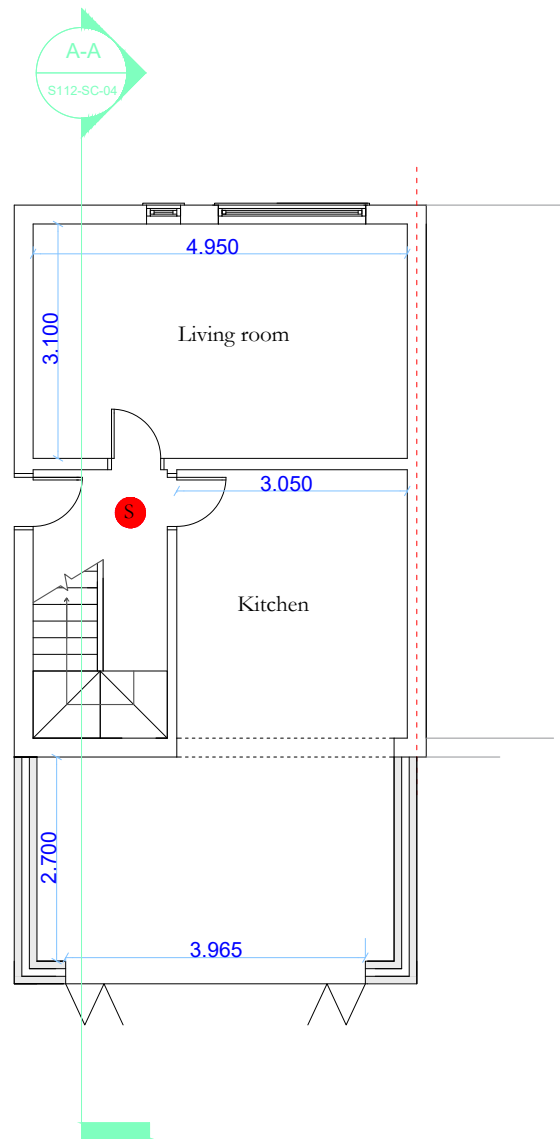


Existing ground floor

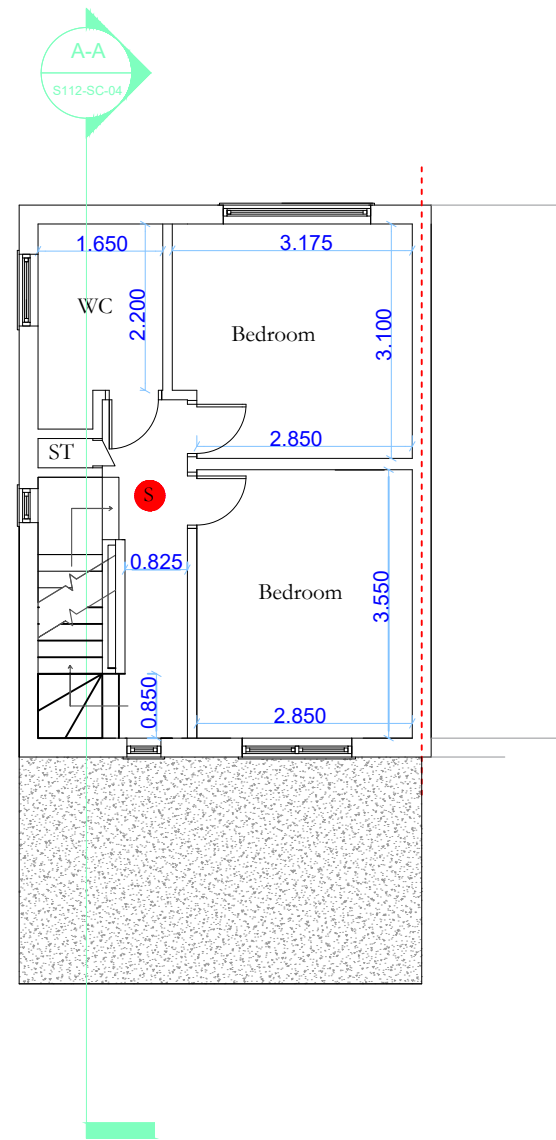


Existing first floor

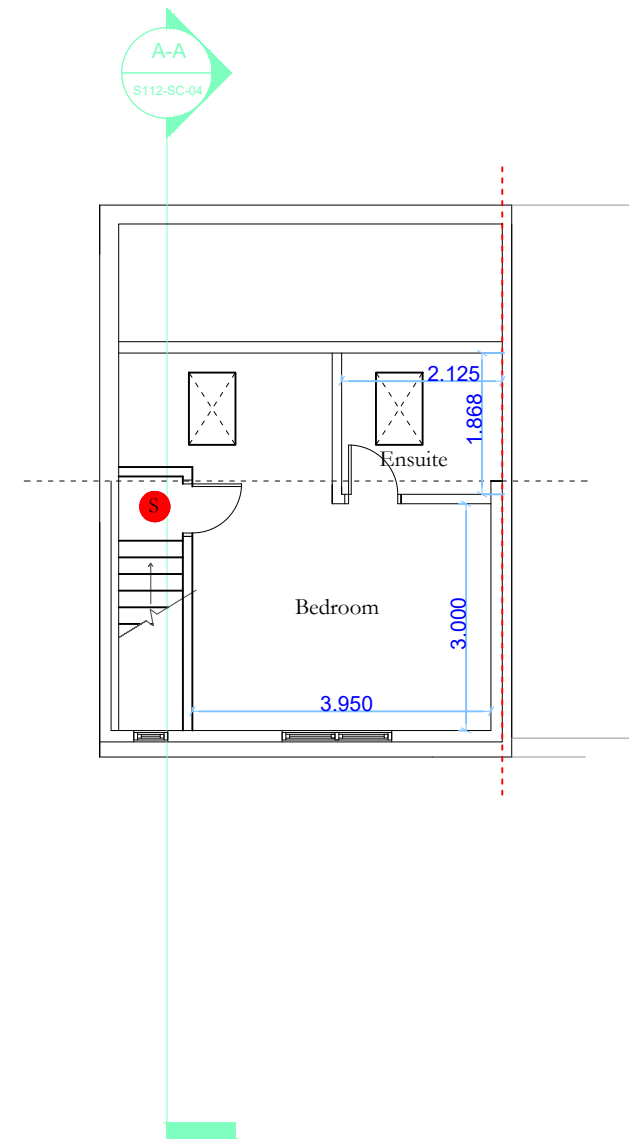

Existing loft

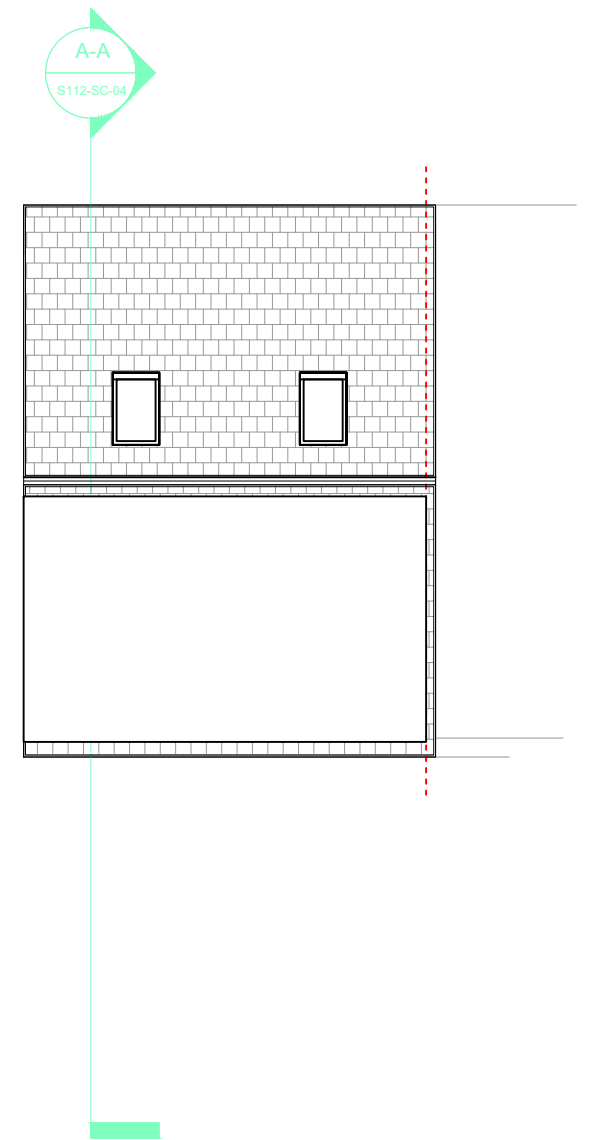

Existing roof

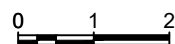

A&S Design

8, 90 Akerman Road London. SW9 6SN
info@as-d.co.uk | m:07588693045

Project:
15 St. Paul Close
UB8 3SF

Title:
Existing plans


REV: ()

Scale:
1:100@a3p


DN: S112-SC-01P




Existing rear elevation

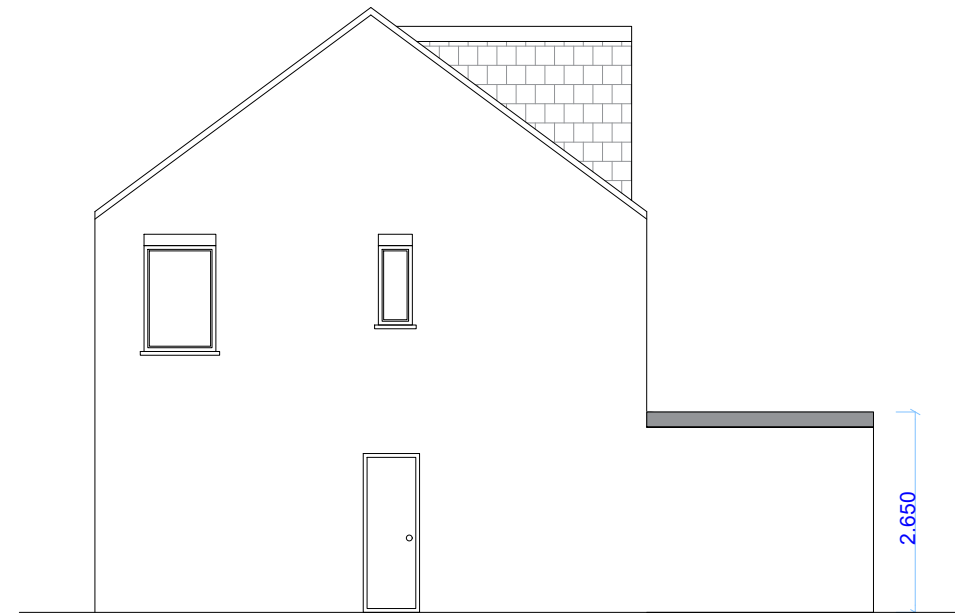


Existing side elevation (A)

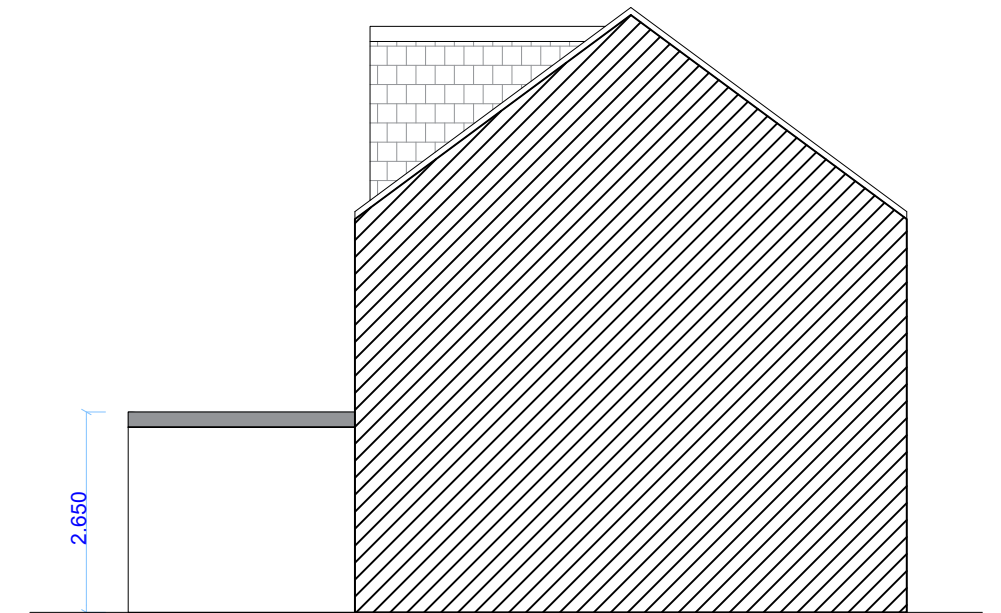

Existing side elevation (B)

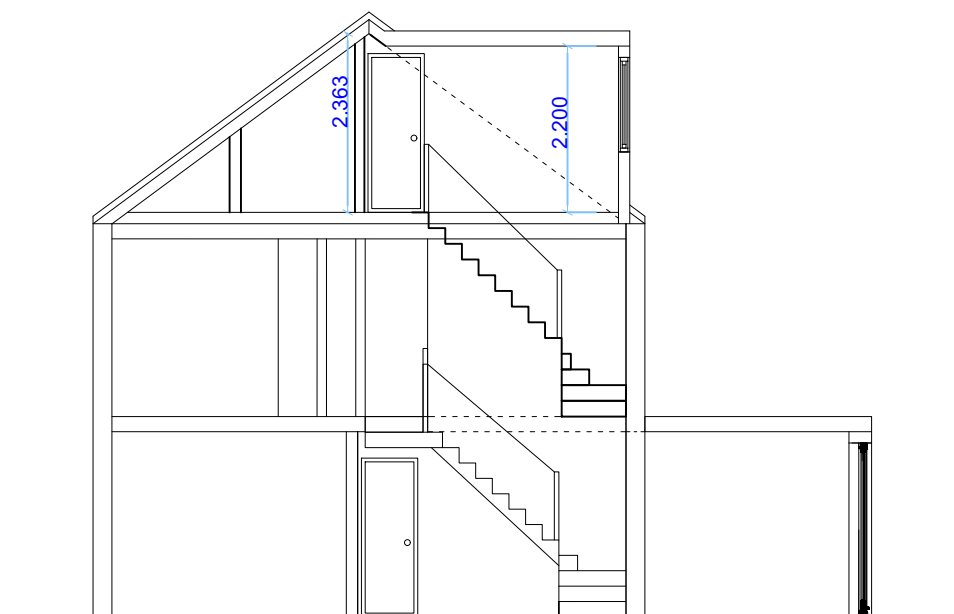

Existing section A-A

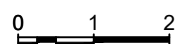

A&S Design

8, 90 Akerman Road London. SW9 6SN
info@as-d.co.uk | m:07588693045


Project:
15 St. Paul Close
UB8 3SF

Title:
Existing elevations and section


REV: ()

Scale:
1:100@a3p


DN: S112-SC-02P

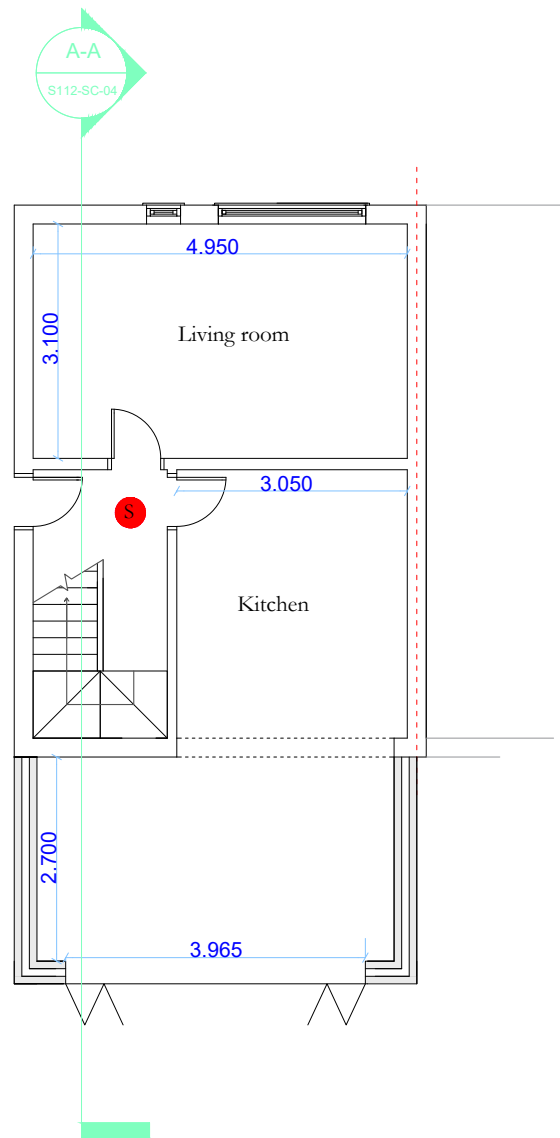


Proposed ground floor

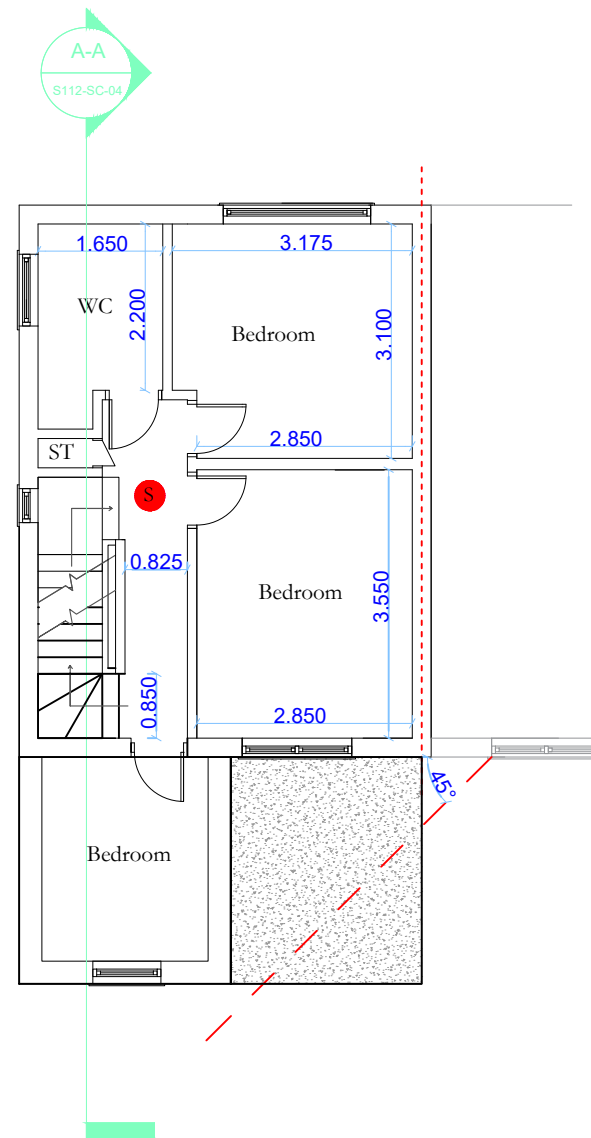


Proposed first floor

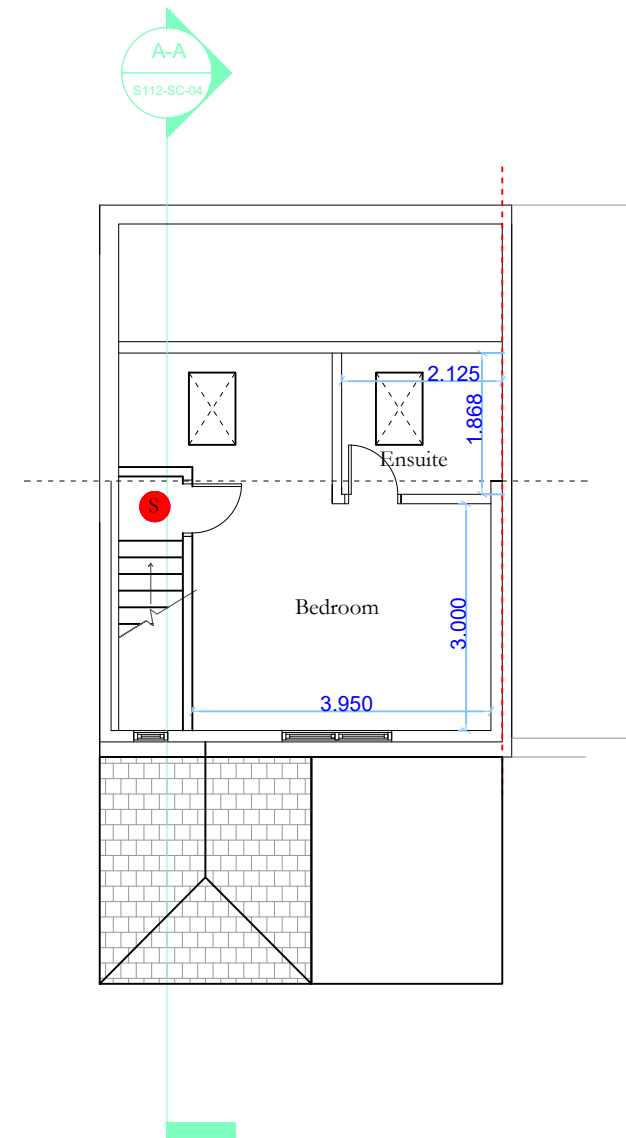

Proposed loft

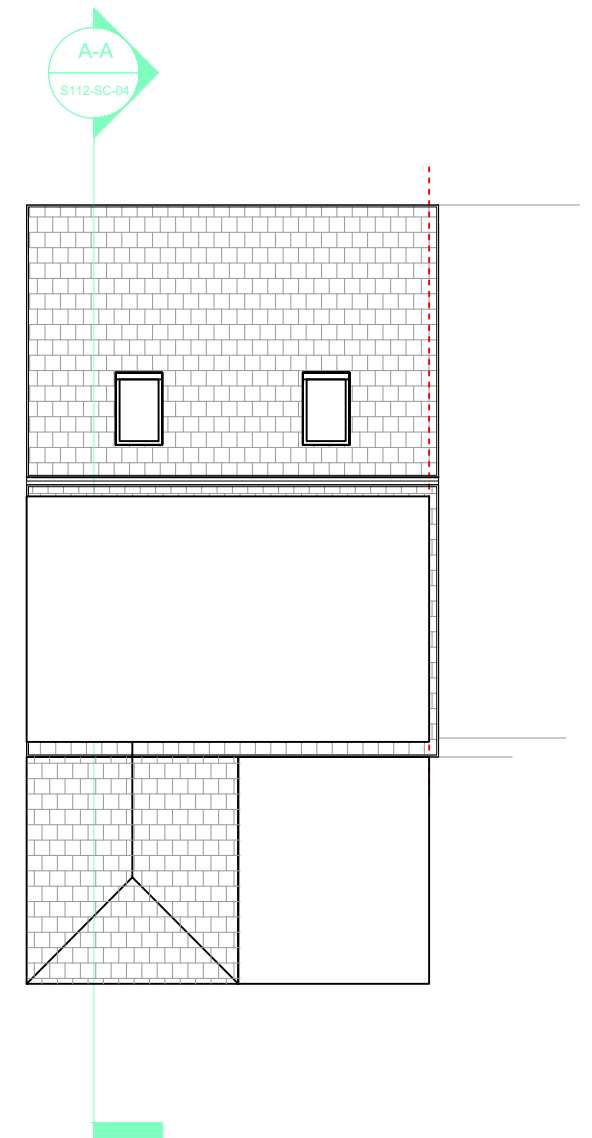

Proposed roof

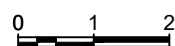

A&S Design

8, 90 Akerman Road London. SW9 6SN
info@as-d.co.uk | m:07588693045

Project:
15 St. Paul Close
UB8 3SF

Title:
Proposed plans


REV: ()

Scale:
1:100@a3p


DN: S112-SC-03P




Proposed rear elevation

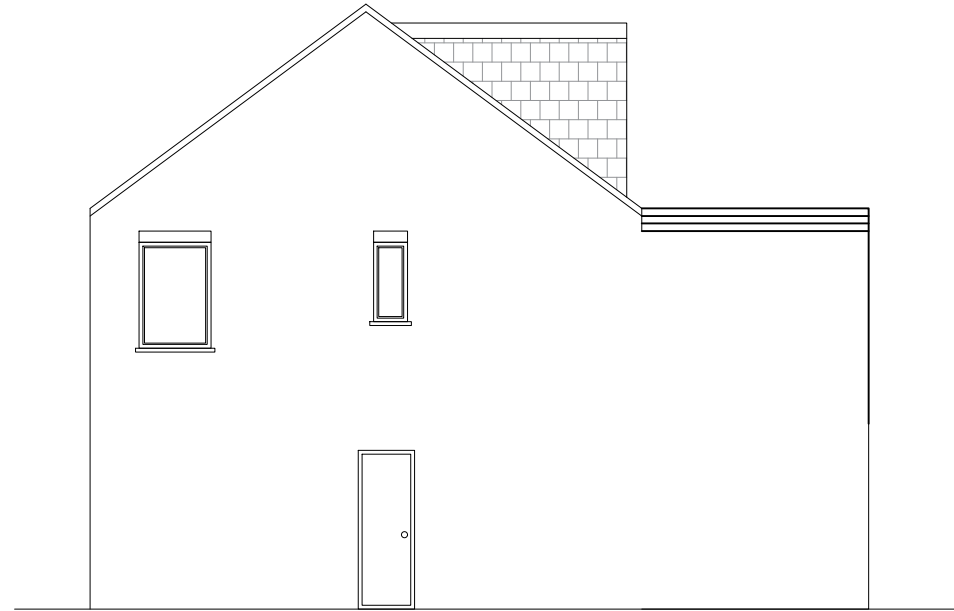


Proposed side elevation (A)

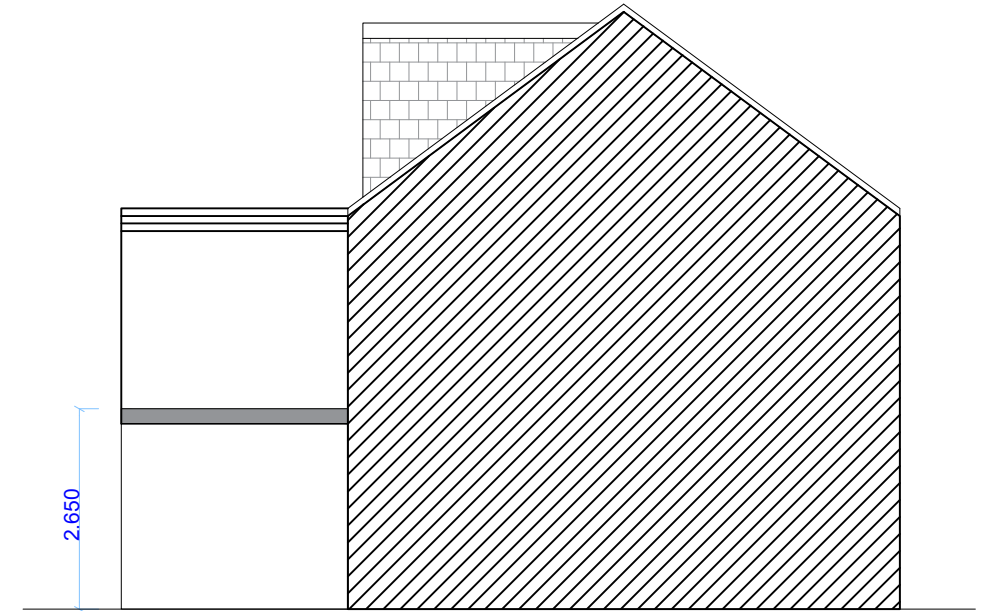

Proposed side elevation (B)

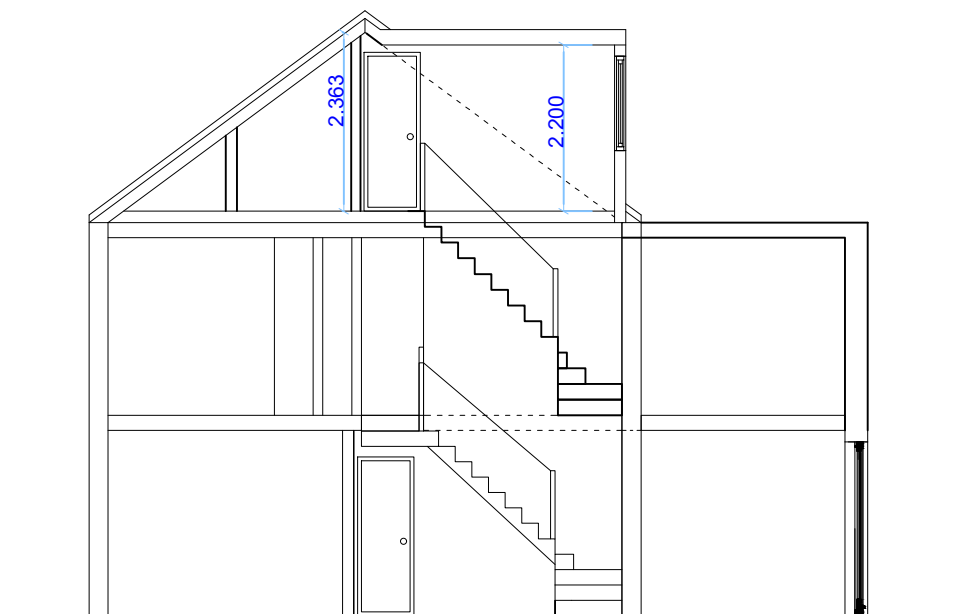

Proposed section A-A

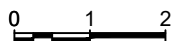

A&S Design

8, 90 Akerman Road London, SW9 6SN
info@as-d.co.uk | m:07588693045

Project:
15 St. Paul Close
UB8 3SF

Title:
Proposed elevations and section

REV: (A)

Scale:
1:100@a3p

DN: S112-SC-04P