



579-583 UXBRIDGE ROAD HAYES

PLANNING REFERENCE 72470/APP/2023/747

DISCHARGE OF CONDITION **12**

Cat M3

Notes:

1) ALL DIMENSIONS, LEVELS AND CLEARANCES TO BE CHECKED ON SITE PRIOR TO WORKS COMMENCING

2) THIS DRAWING SHOULD BE READ IN CONJUNCTION WITH ALL OTHER PROJECT RELATED DRAWINGS, SPECIFICATIONS AND DOCUMENTS

3) ANY DISCREPANCY BETWEEN THIS DRAWING, OTHER DRAWINGS FORMING PART OF THIS CONTRACT, OR THE SPECIFICATION/BILLS OF QUANTITIES MUST BE CLARIFIED BEFORE COMMENCEMENT OF ANY WORK OR ORDERING OF ANY MATERIALS

4) PLEASE CONSULT THE AUTHOR OR PROJECT MANAGER SHOULD THE READER REQUIRE CLARIFICATION ON ANY PART OF THIS DRAWING

5) THE COPYRIGHT OF THE DRAWING AND DESIGN IS THE PROPERTY OF JSA ARCHITECTS LTD. THIS INFORMATION HAS BEEN ISSUED UNDER SPECIFIC TERMS FOR THIS PROJECT AND MAY ONLY BE USED AND REPRODUCED ACCORDINGLY

REV: DESCRIPTION: BY: DATE:

STATUS: Working Drawings

j**s****a**
j s a architects

Middle Shop
Waltham Road
Maidenhead SL6 3NH
01628 828 241
reception@jsaarchitects.com
www.jsaarchitects.com


SITE: 577-583 Uxbridge Road


CLIENT: Thorney Farm Developments

TITLE: Block A3 - Parking Allocation Plan

SCALE AT A1: 1:200	DATE: 07.03.24	DRAWN: JN	CHECKED: CP
PROJECT: TPH5 A3	DRAWING NO: WD_700	REVISION: A	

UXBRIDGE ROAD

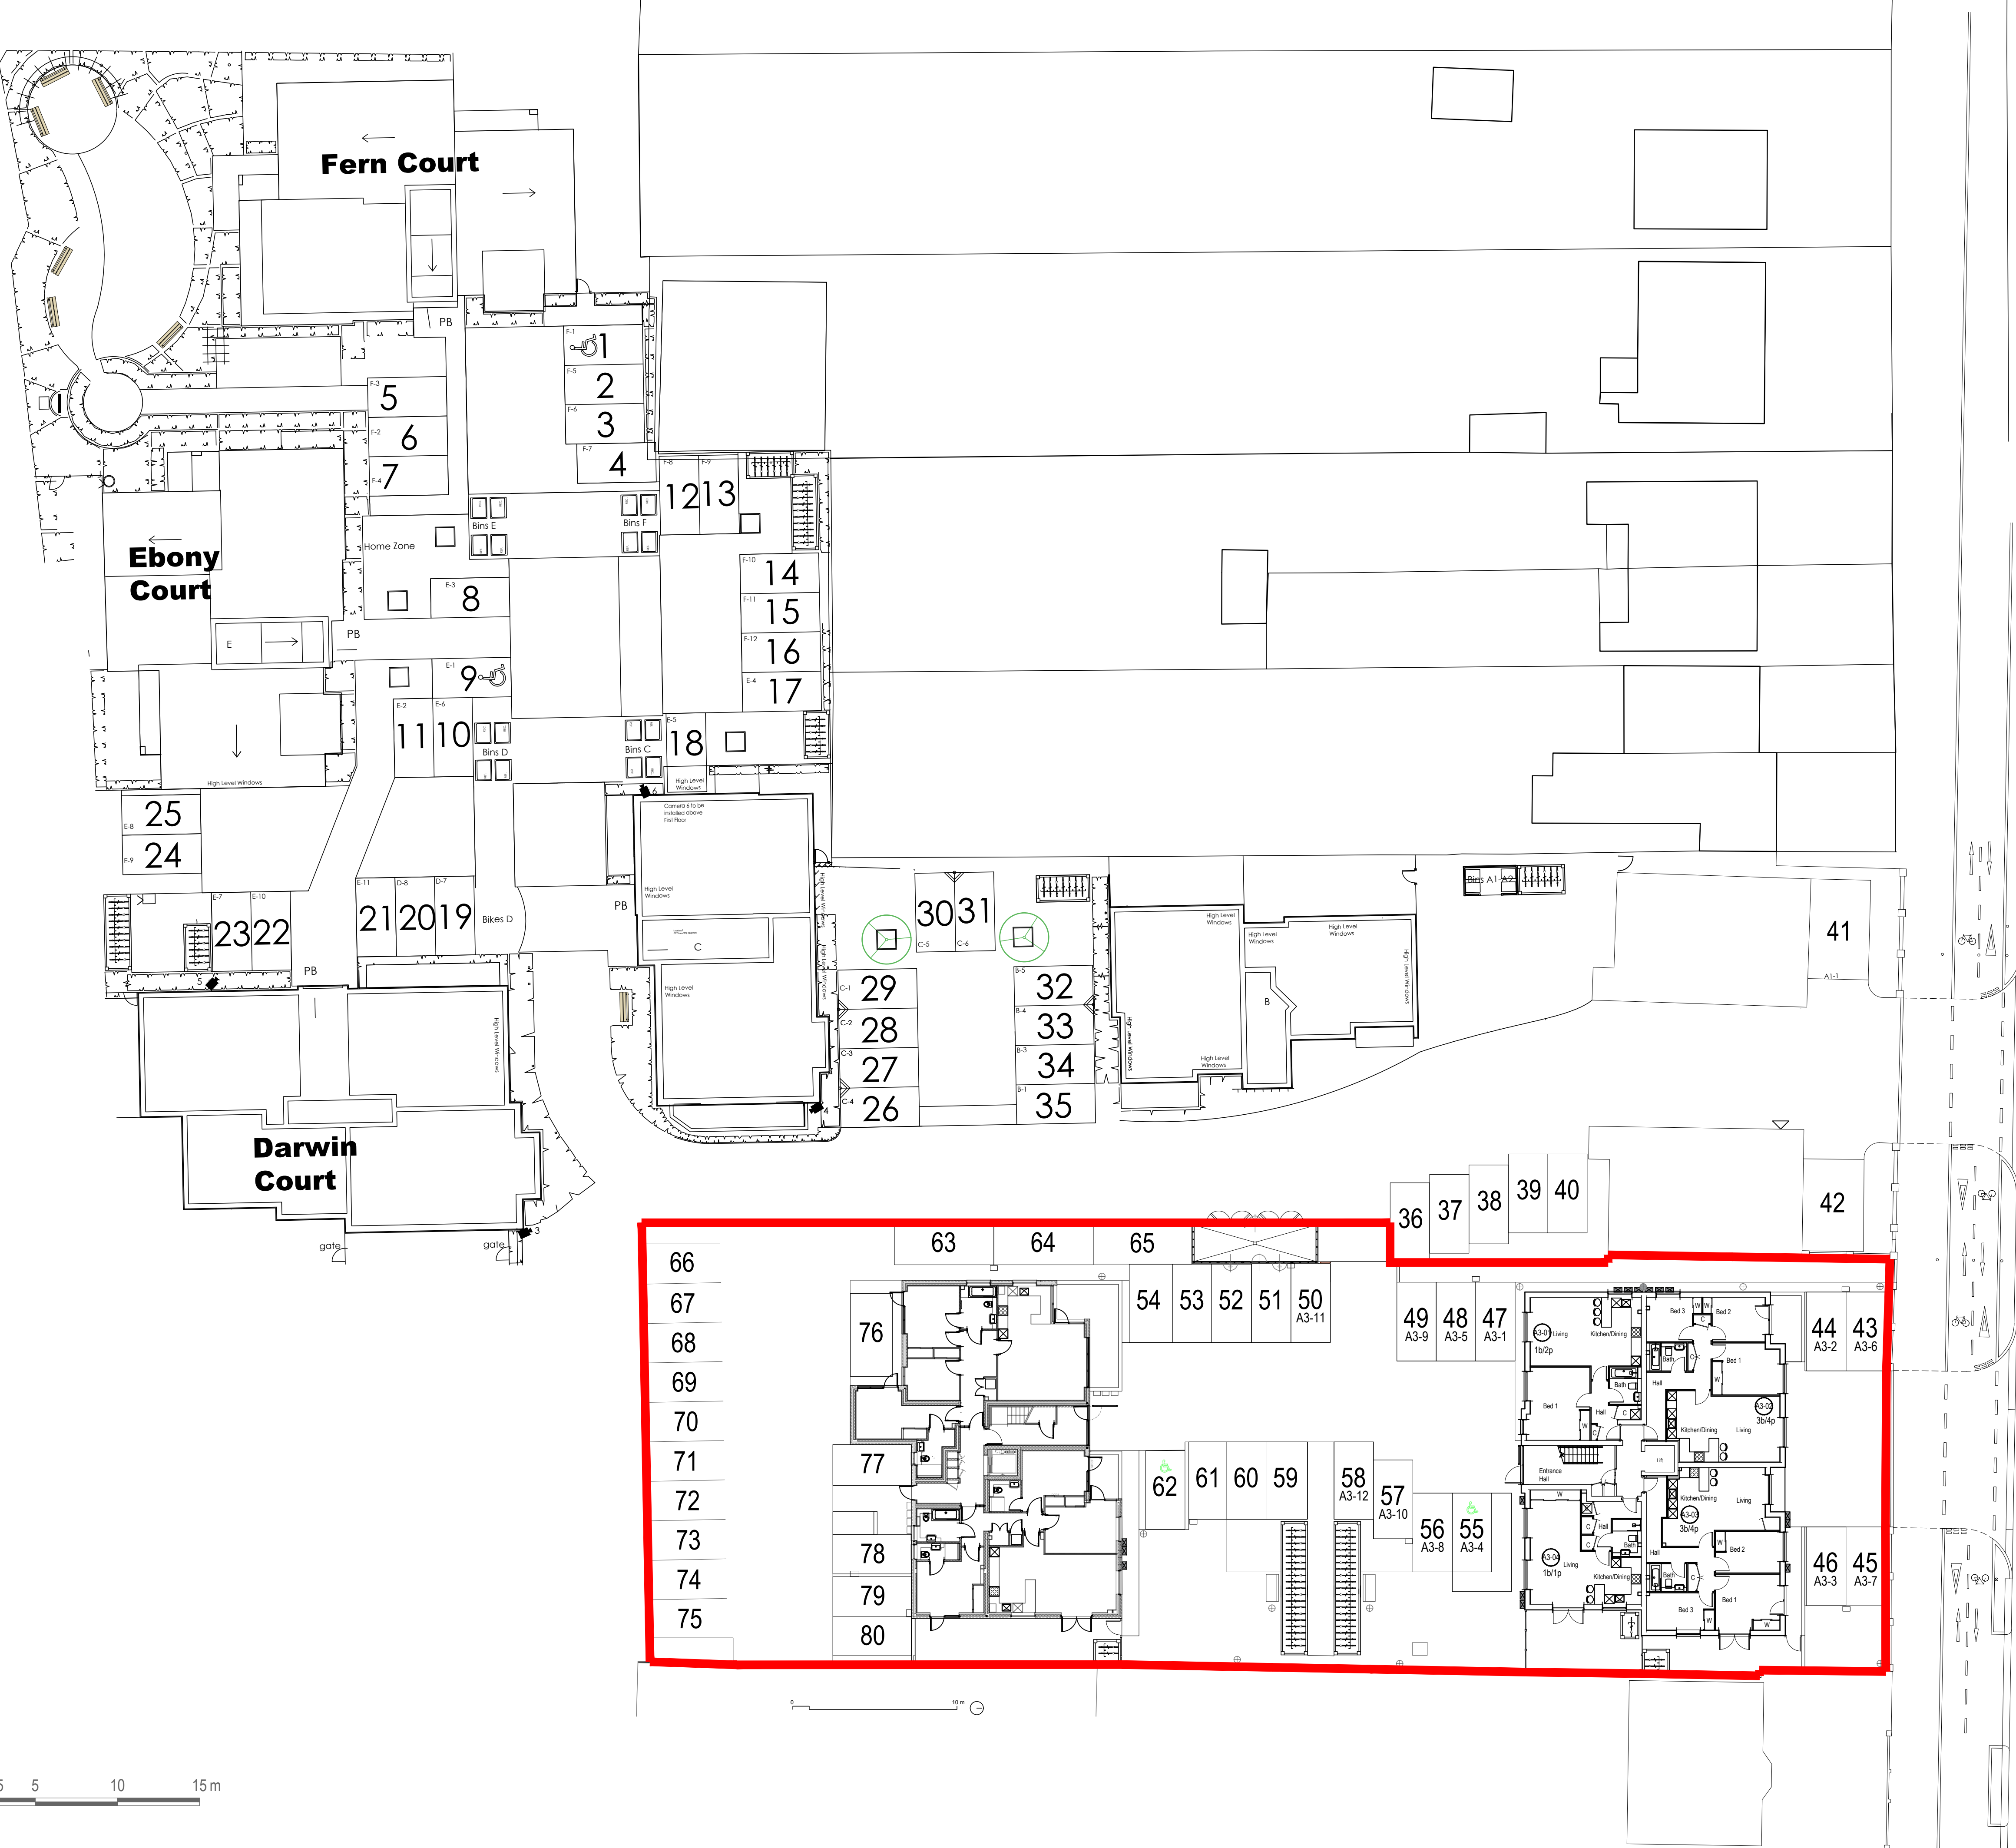

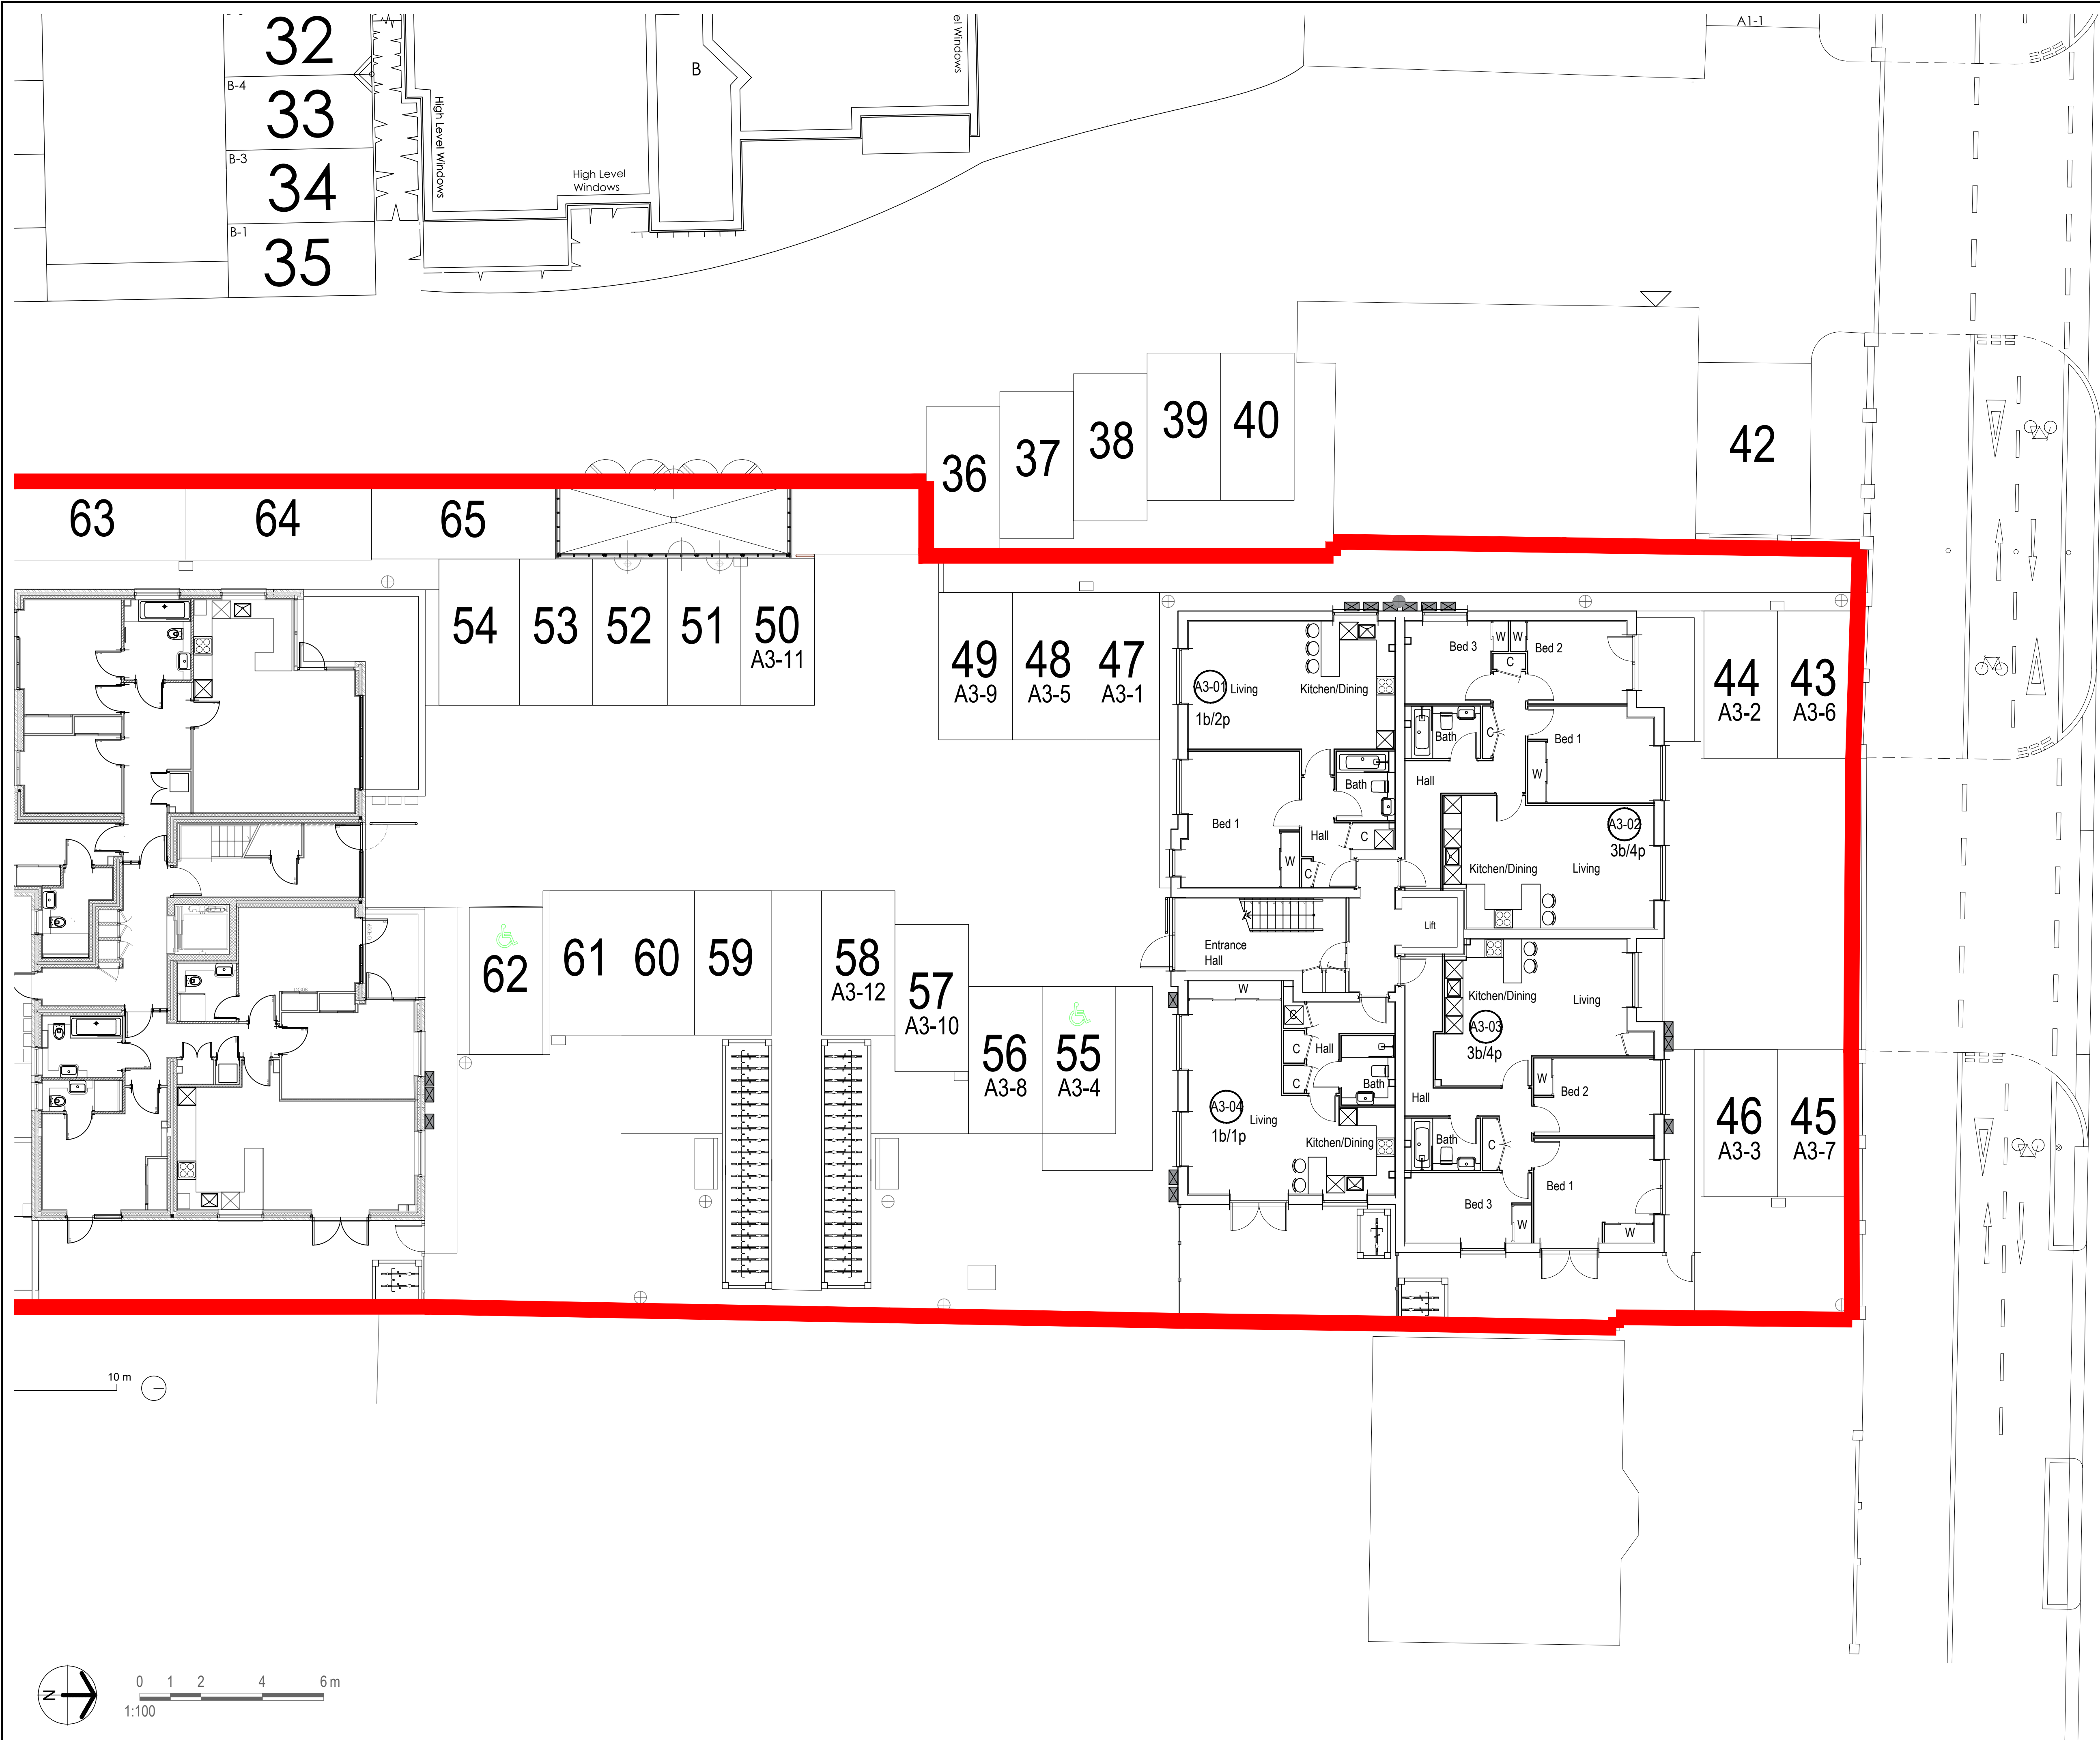

Notes:

- 1) ALL DIMENSIONS, LEVELS AND CLEARANCES TO BE CHECKED ON SITE PRIOR TO WORKS COMMENCING
- 2) THIS DRAWING SHOULD BE READ IN CONJUNCTION WITH ALL OTHER PROJECT RELATED DRAWINGS, SPECIFICATIONS AND DOCUMENTS
- 3) ANY DISCREPANCY BETWEEN THIS DRAWING, OTHER DRAWINGS FORMING PART OF THIS CONTRACT, OR THE SPECIFICATION/BILLS OF QUANTITIES MUST BE CLARIFIED BEFORE COMMENCEMENT OF ANY WORK OR ORDERING OF ANY MATERIALS
- 4) PLEASE CONSULT THE AUTHOR OR PROJECT MANAGER SHOULD THE READER REQUIRE CLARIFICATION ON ANY PART OF THIS DRAWING
- 5) THE COPYRIGHT OF THE DRAWING AND DESIGN IS THE PROPERTY OF JSA ARCHITECTS LTD. THIS INFORMATION HAS BEEN ISSUED UNDER SPECIFIC TERMS FOR THIS PROJECT AND MAY ONLY BE USED AND REPRODUCED ACCORDINGLY

REV:	DESCRIPTION:	BY:	DATE:
STATUS: Working Drawings			

j

s

a

architects

Middle Shop
Waltham Road
Maidenhead SL6 3NH
01628 828 241
reception@jsaarchitects.com
www.jsaarchitects.com

SITE: 577-583 Uxbridge Road

CLIENT: Thorney Farm Developments

TITLE: Block A3 - Parking Allocation Plan

SCALE AT A1: 1:200	DATE: 07.03.24	DRAWN: JN	CHECKED: CP
PROJECT: TPH5 A3	DRAWING NO: WD_701	REVISION: A	