


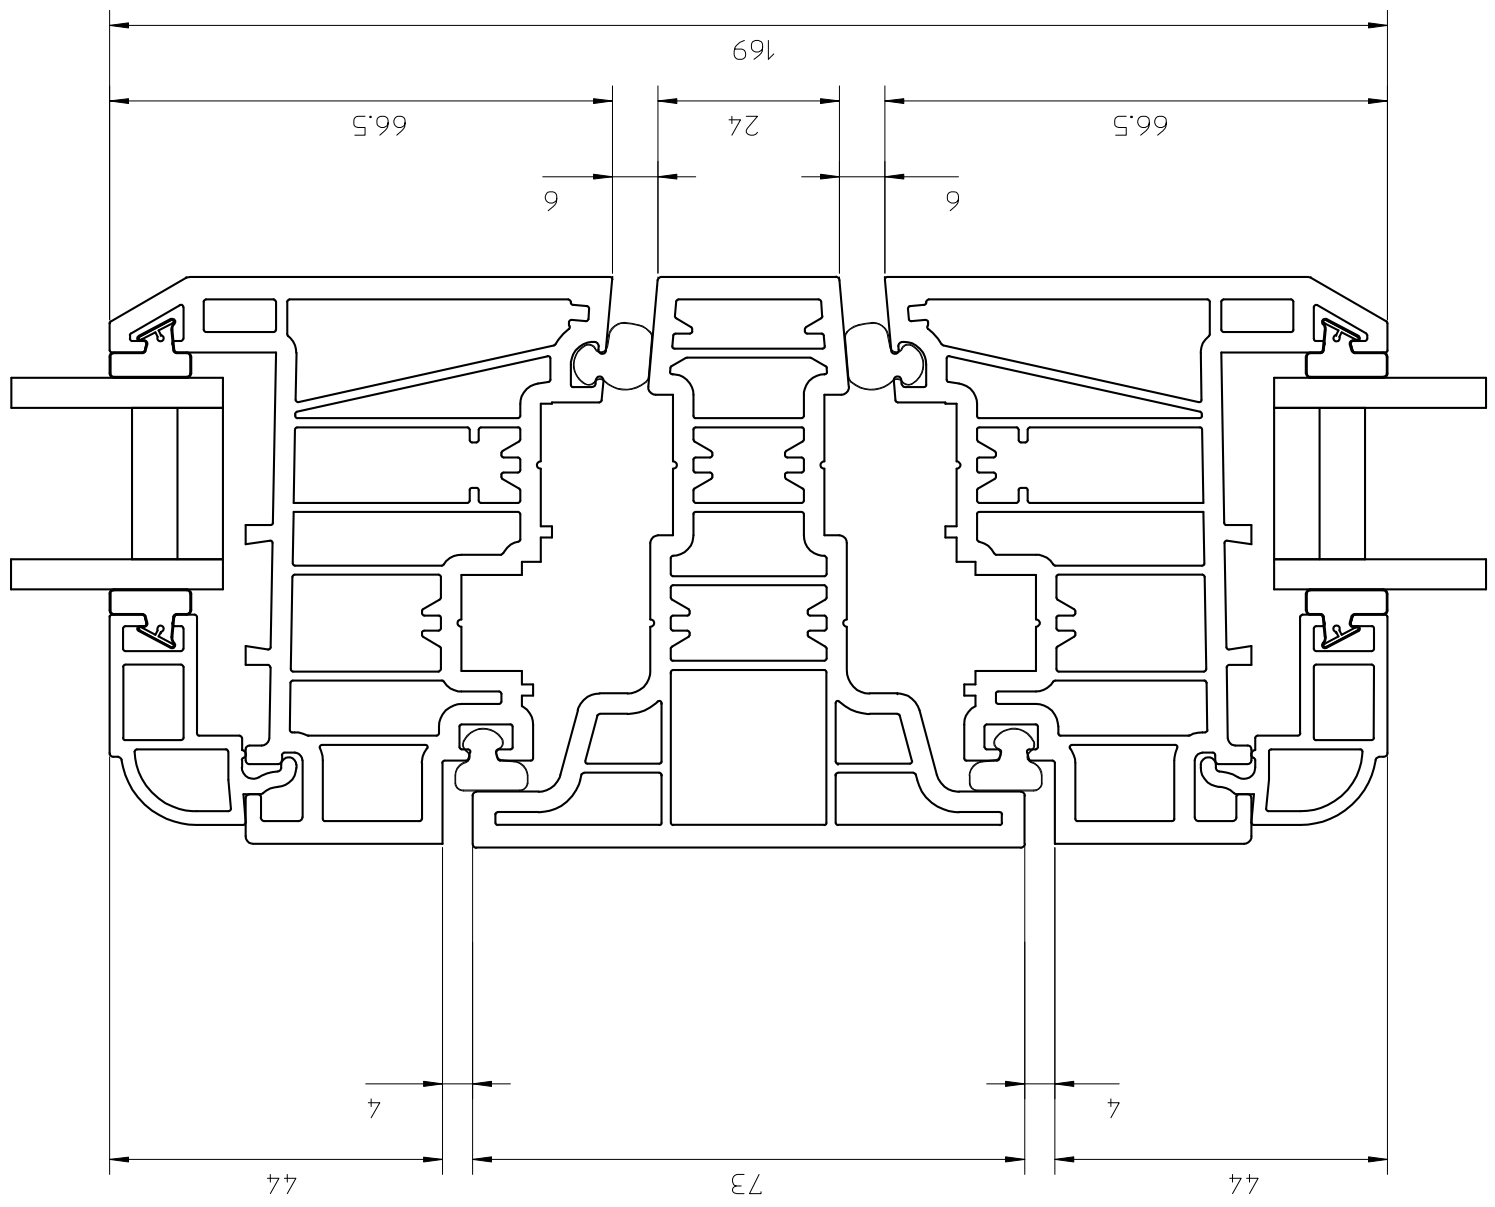

R001M Mullion
R003 Sash