


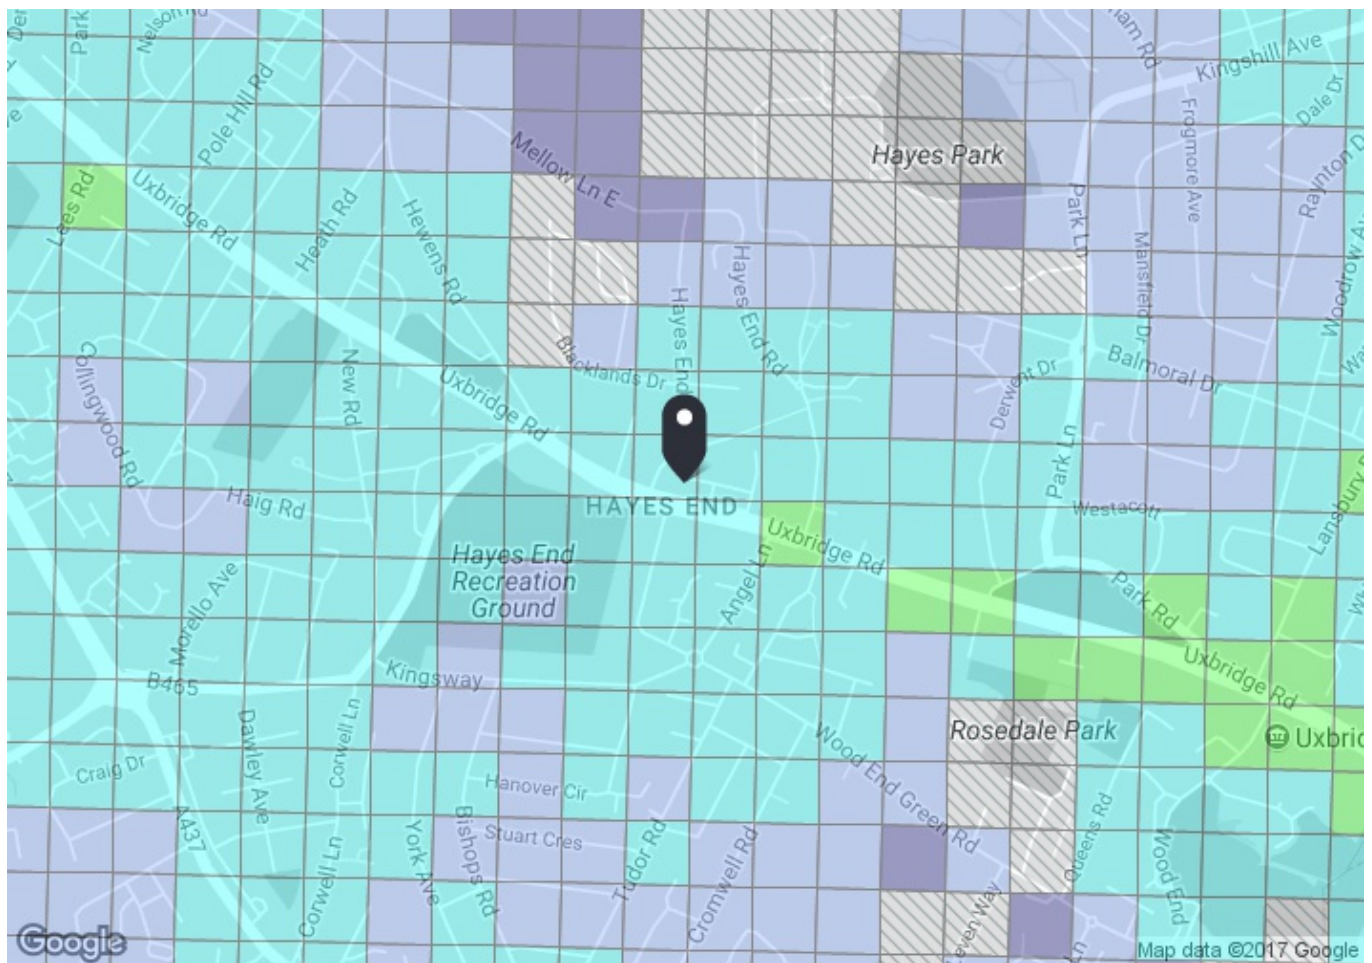


PTAL output for Base Year 2

UB4 8JG
Uxbridge Rd, Hayes UB4 8JG, UK
Easting: 508679, Northing: 181913

Grid Cell: 87663

Report generated: 15/11/2017

Map key - PTAL

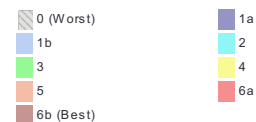

Map layers

 PTAL (cell size: 100m)

Calculation Parameters

Day of Week	M-F
Time Period	AM Peak
Walk Speed	4.8 kph
Bus Node Max. Walk Access Time (mins)	8
Bus Reliability Factor	2.0
LU Station Max. Walk Access Time (mins)	12
LU Reliability Factor	0.75
National Rail Station Max. Walk Access Time (mins)	12
National Rail Reliability Factor	0.75

Calculation data

Mode	Stop	Route	Distance (metres)	Frequency(vph)	Walk Time (mins)	SWT (mins)	TAT (mins)	EDF	Weight	AI
Bus	HAYES END THE ANGEL	H98	295.22	7.5	3.69	6	9.69	3.1	0.5	1.55
Bus	HAYES END THE ANGEL	427	295.22	7.5	3.69	6	9.69	3.1	1	3.1
Bus	HAYES END THE ANGEL	607	295.22	6	3.69	7	10.69	2.81	0.5	1.4
Bus	HEWENS RD UXBRIDGE RD	U7	328.69	2	4.11	17	21.11	1.42	0.5	0.71
Total Grid Cell AI:										6.76