




FRONT ELEVATION
SCALE= 1 : 100

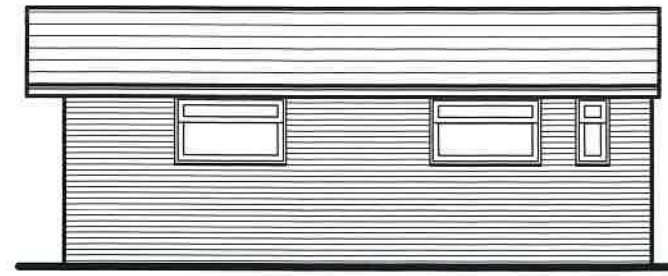


SIDE ELEVATION
SCALE= 1 : 100

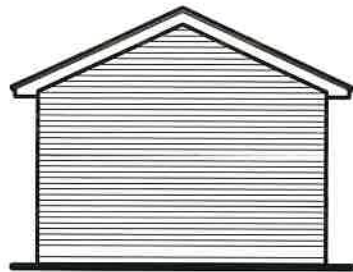

REAR ELEVATION
SCALE= 1 : 100

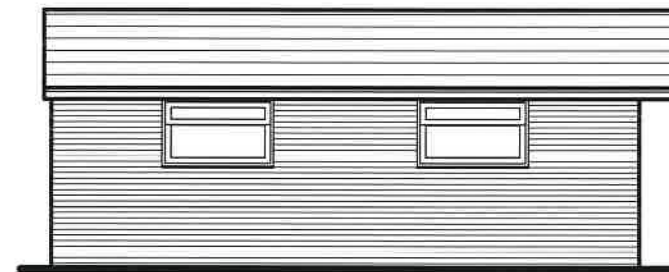


SIDE ELEVATION
SCALE= 1 : 100

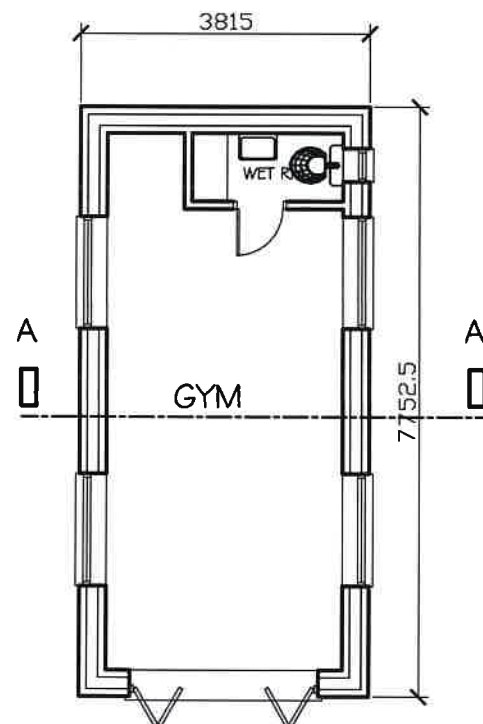

GROUND FLOOR PLAN
SCALE= 1 : 100



SCALE BAR

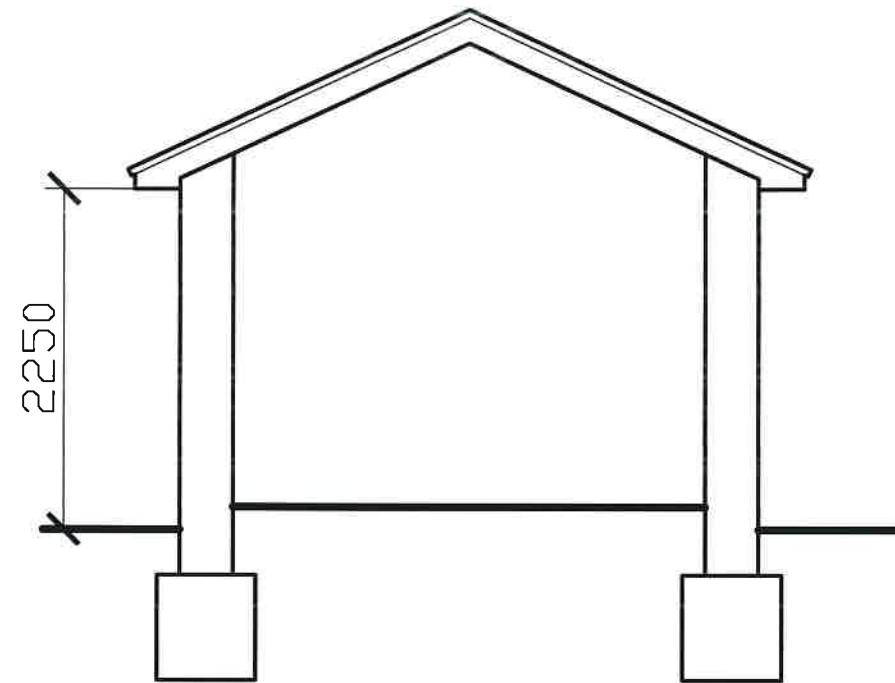

SECTION A-A

SCALE= 1:50



SCALE BAR