


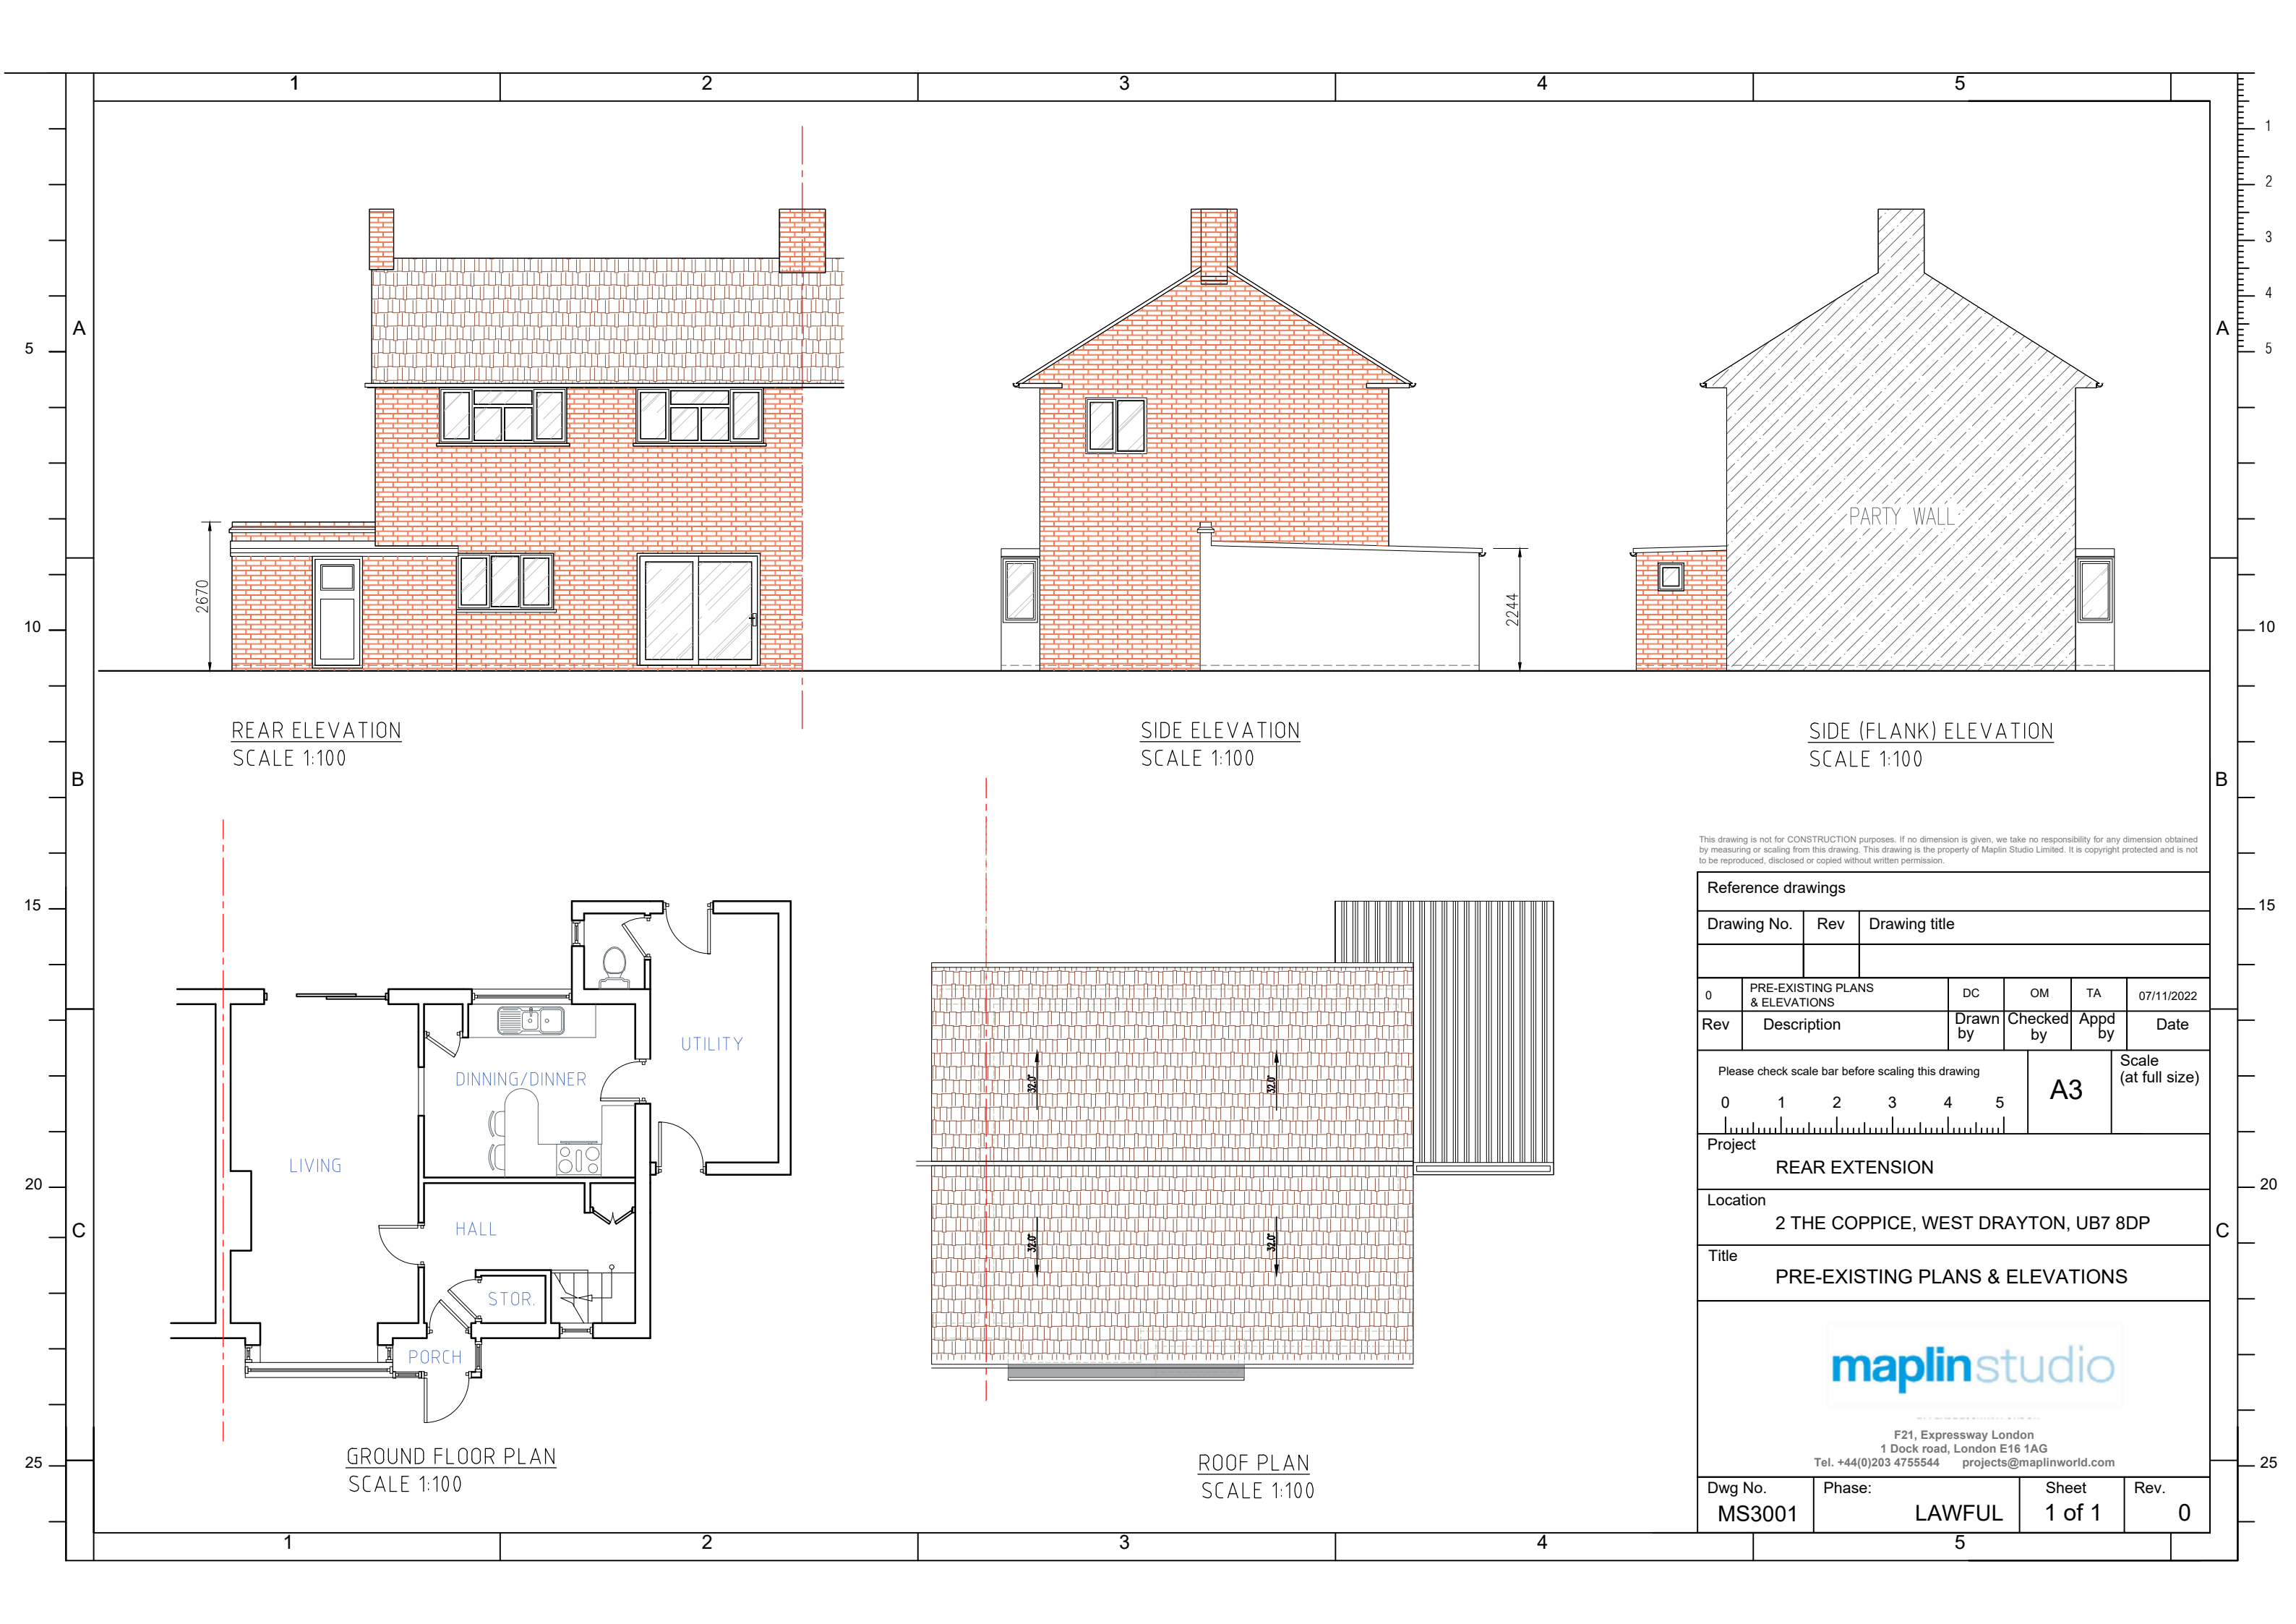

This drawing is not for CONSTRUCTION purposes. If no dimension is given, we take no responsibility for any dimension obtained by measuring or scaling from this drawing. This drawing is the property of Maplin Studio Limited. It is copyright protected and is not to be reproduced, disclosed or copied without written permission.

Reference drawings						
Drawing No.		Rev	Drawing title			
0	PRE-EXISTING PLANS & ELEVATIONS		DC	OM	TA	07/11/2022
Rev	Description		Drawn by	Checked by	Appd by	Date
Please check scale bar before scaling this drawing				A3		Scale (at full size)
0	1	2	3			
Project						
REAR EXTENSION						
Location						
2 THE COPPICE, WEST DRAYTON, UB7 8DP						
Title						
PRE-EXISTING PLANS & ELEVATIONS						
F21, Expressway London 1 Dock road, London E16 1AG Tel. +44(0)203 4755544 projects@maplinworld.com						
Dwg No.		Phase:		Sheet		Rev.
MS3001		LAWFUL		1 of 1		0