




Fence Panels – Timber panels

Fence Posts – Slotted Fence Posts & Gravel Boards

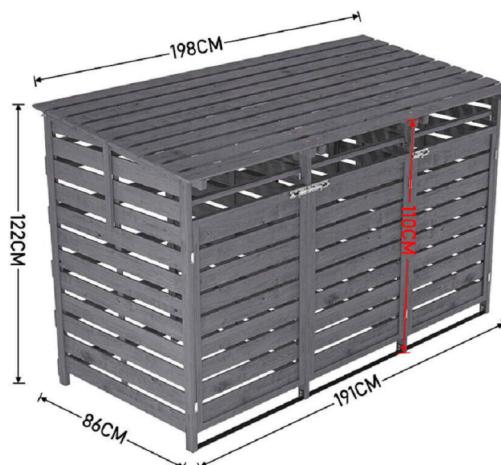

Feature

- The dustbin storage shed is made of strong fir wood for durable and long-lasting
- Pressure treated against corrosion
- Easy access lids to clean rubbish
- Latched doors
- Slatted Wooden Shed to provide air circulation
- The perfect solution to conceal any unsightly bins.
- Comes flat packed and is easy to assemble.
- The unit can even use as a garden log shed

Specification

Color: Grey

Material: Treated Fir

Internal Capacity: 3 x 240L

Overall Size: 198 x 86 x 122.5 cm (L*W*H)

(Please note all sizes are maximum external dimensions including overhang)

6'4 x 2'9 Trimetals Metal Bike Shed - Anthracite
(1.95m x 0.88m)

Specification

| | |
|--------------------------|--|
| Brand | Trimetals |
| Construction Type | Galvanised PVC Coated Steel |
| Depth | 890 mm / 2 feet 11.04 inches |
| Door Height | 2070 mm / 6 feet 9.5 inches |
| Size | 5' x 7' |
| Guarantee | 25 years |
| Height | 1330 mm / 4 feet 4.36 inches |
| Height at Back | 1290 mm / 4 feet 2.79 inches |
| Height at Front | 1090 mm / 3 feet 6.91 inches |
| Internal Depth | 840 mm / 2 feet 9.07 inches |
| Internal Width | 1800 mm / 5 feet 10.87 inches |
| Locking System | Two padlock Points (Padlocks not included) |
| Roof Style | Fully Opening Lid |
| Material | Metal |
| Treatment | Galvanised |
| Width | 1960 mm / 6 feet 5.17 inches |



NOTES:
We will not be responsible for the contract after having obtained Planning Permission and/or Building Regulation
Approvals and that there can be no guarantee that Planning Permission and/or Building Regulation will be obtained. Any works that are started before approvals will be at owner's risk.
No responsibility will be taken for works which are unforeseen and for any alterations made which are beyond the control of the agent. All dimensions are in metres.
Contractor to check site thoroughly, verify dimensions before any work and report any discrepancies.

Rev Date By Chk Comment

YOUR
ARCHITECTURAL
PLAN

Client:
Client
Project Title:
18 Adelphi Crescent,
Hayes, Hillingdon,
UB4 8LZ

Drawing Title:
Proposed
Bike and Bin Storage, with
Fence panel materials
Original Issue Date: October, 2025
Drawn By: PI
Number 100/010
Scale @ A3: NTS
Checked By: PN
Revision -