



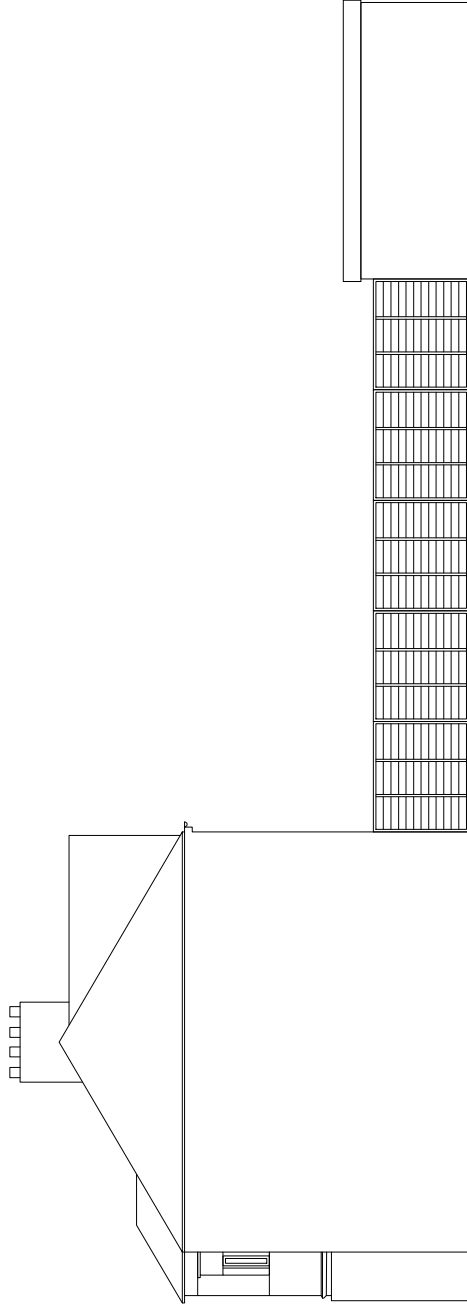

Side Elevation
Existing

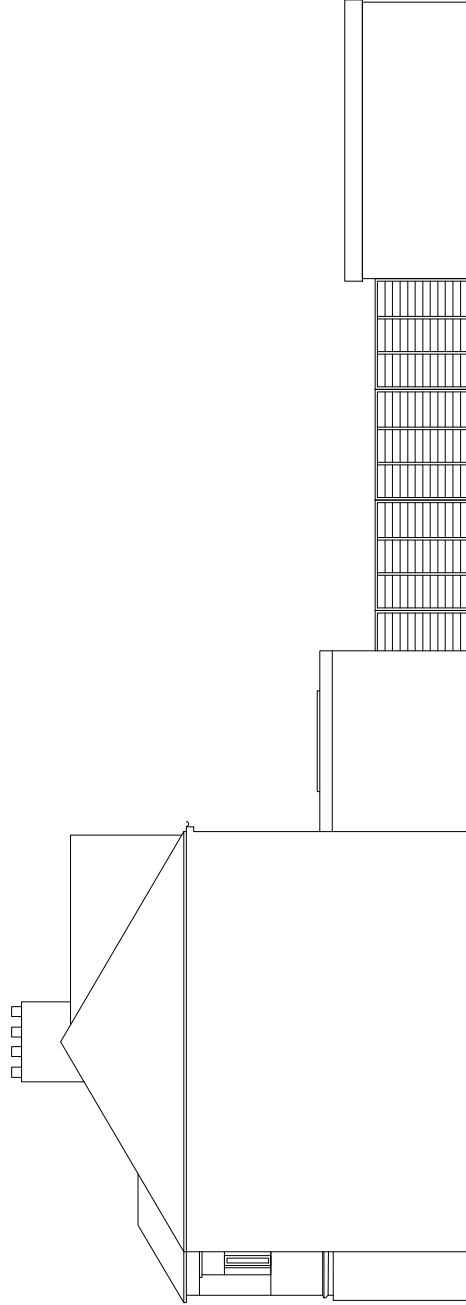

Side Elevation
Proposed

NOTES :

- All dimensions must be checked on site before any works commences.
- All discrepancies must be reported to the Main Architect before works proceed.
- Only figured dimensions are to be used.

STRUCTURAL NOTES:

All Structural Elements Sown must be measured on site before ordering. The drawing must be used in conjunction with the Structural Engineer's Drawings, Calculations and other details.

All drawings to be used in conjunction with structural engineer's drawings and specifications.
DRAWINGS ARE NOT TO BE USED FOR CONSTRUCTION OR FOR ANY OTHER PURPOSE.
DRAWINGS ARE NOT TO BE USED FOR ANY OTHER PURPOSE.

Drawing Title

Existing and Proposed Floor Plans

Revision:

-

Drawn

By: AS

Address:

66 Cornwall Rd, HA4 6AN

Checked

By: FF

Client

R.M

Project

Single Storey Rear Extension

1:100@A3

Stage

✓

Planning

Building Regulations

Tender

Date

08 - 2021

Dwg Name

FL32 - 08

0

2

4

6m

SCALE - 1:100@A3

F Line Designs Ltd

12 Berghem Mews,

Blythe Road, London

United Kingdom

W14 0HN

Email:

info@finedesigns.com

Telephone:

+44 (0)20 3642 6800

