



Existing
Loft Floor Plan

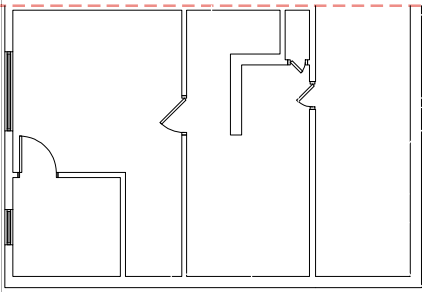

Proposed
Loft Floor Plan

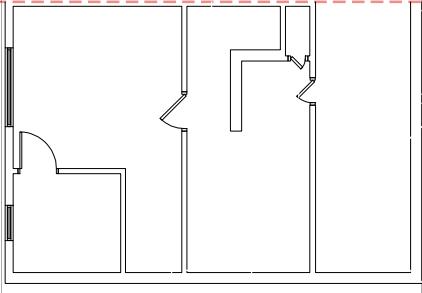

NOTES :

- All dimensions must be checked on site before any works commencing.
- All discrepancies must be reported to the Main Architect before works proceed.
- Only figured dimensions are to be used.

STRUCTURAL NOTES:

All Structural Elements Sown must be measured on site before ordering. The drawing must be used in conjunction with the Structural Engineer's Drawings, Calculations and other details.

All drawings to be used in conjunction with structural engineer's drawings and specifications.
DRAWING NO: FL32-05-001
DATE: 08/08/2021
SCALE: 1:100

Drawing Title

Existing and Proposed Loft Plan

Revision:

-

Drawn

By: AS

Checked

By: FF

Address:

66 Cornwall Rd, HA4 6AN

Client

R.M

Project

Single Storey Rear Extension

1:100@A3

Stage

✓ Planning

Building Regulations

Tender

Date

08 - 2021

Dwg Name

FL32 - 05

0 2 4 6m

SCALE - 1:100@A3

F Line Designs Ltd
12 Berghem Mews,
Blythe Road, London
United Kingdom
W14 0HN

Email:

info@fline designs.com

Telephone:

+44 (0)20 3642 6800

