




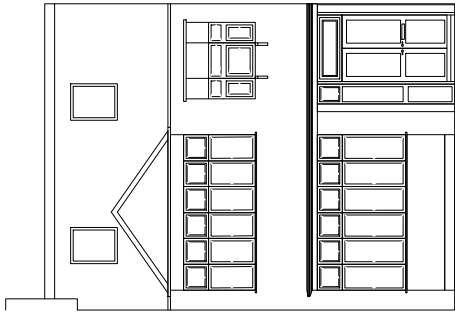


Front Elevation
Existing

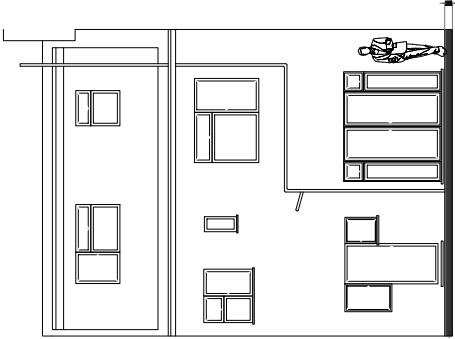

Rear Elevation
Existing

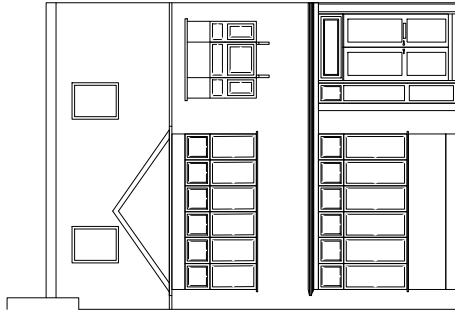

Front Elevation
Proposed (unchanged)

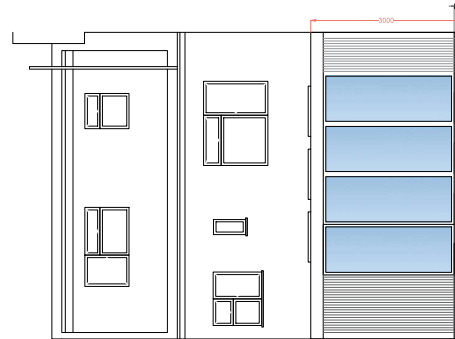

Rear Elevation
Proposed

NOTES :

- All dimensions must be checked on site before any works commences.
- All discrepancies must be reported to the Main Architect before works proceed.
- Only figured dimensions are to be used.

STRUCTURAL NOTES:

All Structural Elements must be measured on site before ordering. The drawing must be used in conjunction with the Structural Engineer's Drawings, Calculations and other details.

All drawings to be used in conjunction with structural engineer's drawings and specifications.
DRAWINGS ARE TO BE USED BY THE CONTRACTOR AND ARE NOT TO BE
USED FOR ANY OTHER PURPOSES.

Drawing Title
Existing and Proposed Elevations

Revision:
-

Drawn
By: AS

Address:
66 Cornwall Rd, HA4 6AN

Checked
By: FF

Client
RJM

Project
Single Storey Rear Extension

1:100@A3

Stage

✓

Planning

Building Regulations

Tender

Date
08 - 2021

Dwg Name
FL32 - 07

0 2 4 6m

SCALE - 1:100@A3

F Line Designs Ltd
12 Berghem Mews,
Blythe Road, London
United Kingdom
W14 0HN

Email:
info@finedesigns.com

Telephone:
+44 (0)20 3642 6800

F LINE
DESIGNS

