

THE BUILDING IS NOT WITHIN A CONSERVATION AREA OR AREA OF SPECIAL LOCAL CHARACTER.

NO ALTERATIONS / NEW ROOF TO BE HIGHER THAN THE HIGHEST PART OF THE EXISTING ROOF.

NEW ROOF AND WALLS ARE TO BE CONSTRUCTED FROM MATERIALS TO MATCH EXISTING.

ALL NEW WINDOWS AND DOORS ARE TO BE DOUBLE GLAZED UPVC & SIDE FACING WINDOW TO BE OBSCURE GLASS NON-OPENING BELOW 1.7M

ALL WORKS TO BE TO CLIENTS AND LOCAL AUTHORITY APPROVAL.

THE CONTRACTOR IS TO INSURE THAT ALL WORKING RESTRICTIONS AND CONDITIONS LAID DOWN BY THE PLANNING APPROVAL NOTICE, ARE COMPLIED WITH.


GENERAL - New materials used in exterior work to match existing.

WALLS - Facing brickwork to match existing.

WINDOWS - All new windows to be double glazed & match existing.

DOORS - New UPVC double glazed doors.


ROOF - Tile type, size & colour to match existing

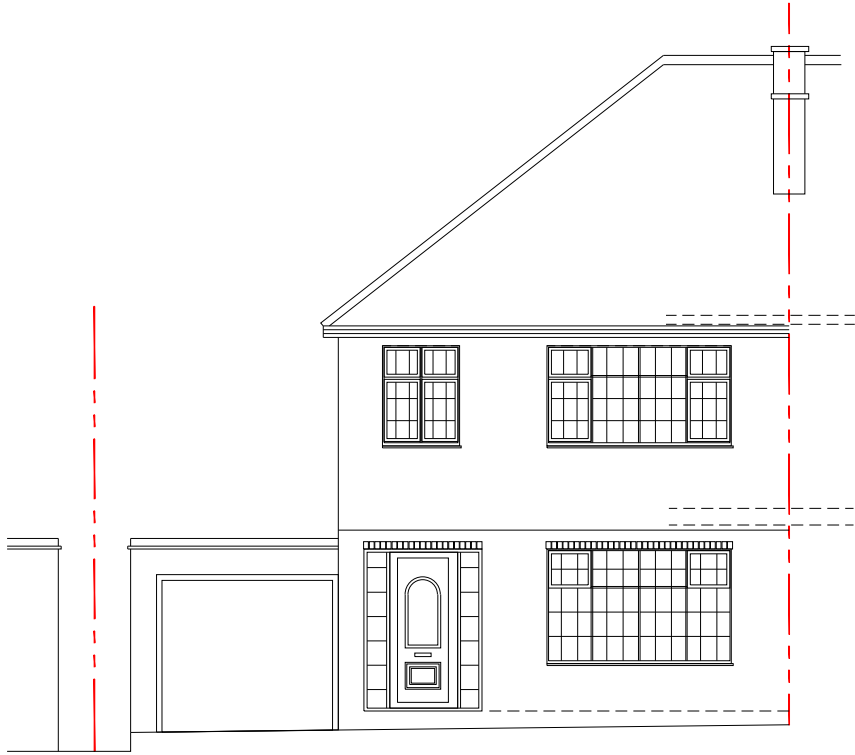


Front Elevation



Side Elevation

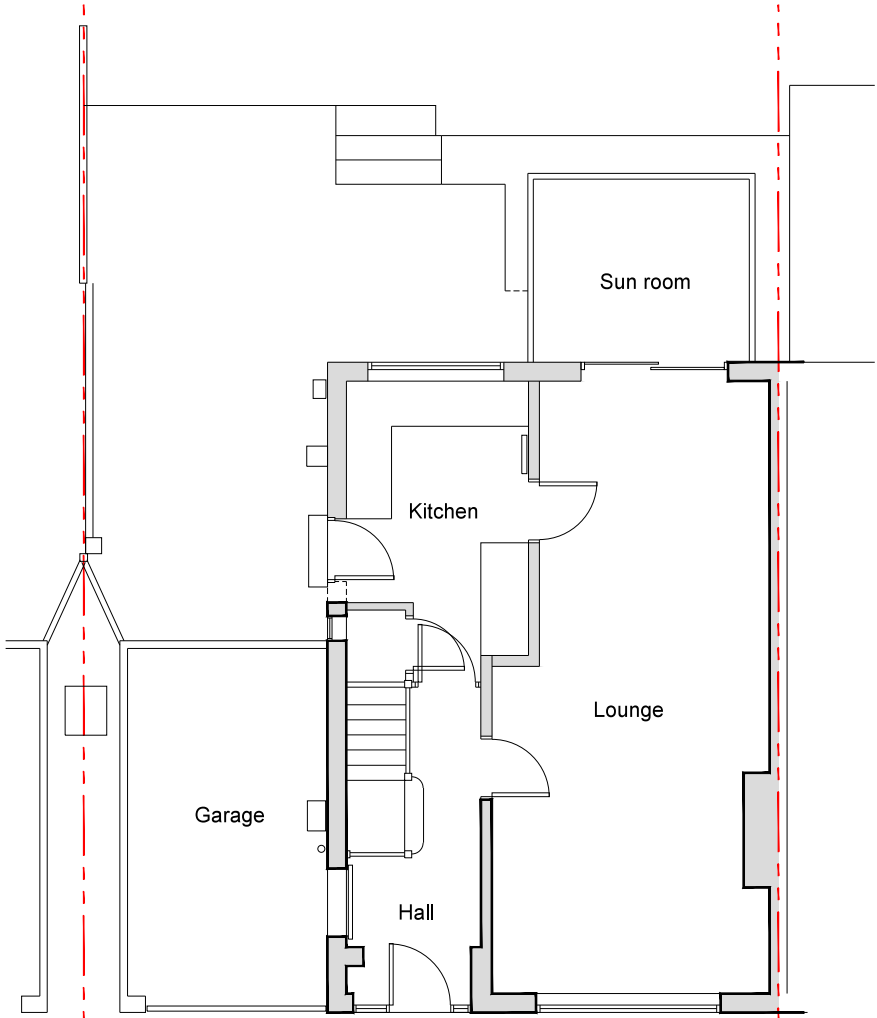

Ground Floor Plan

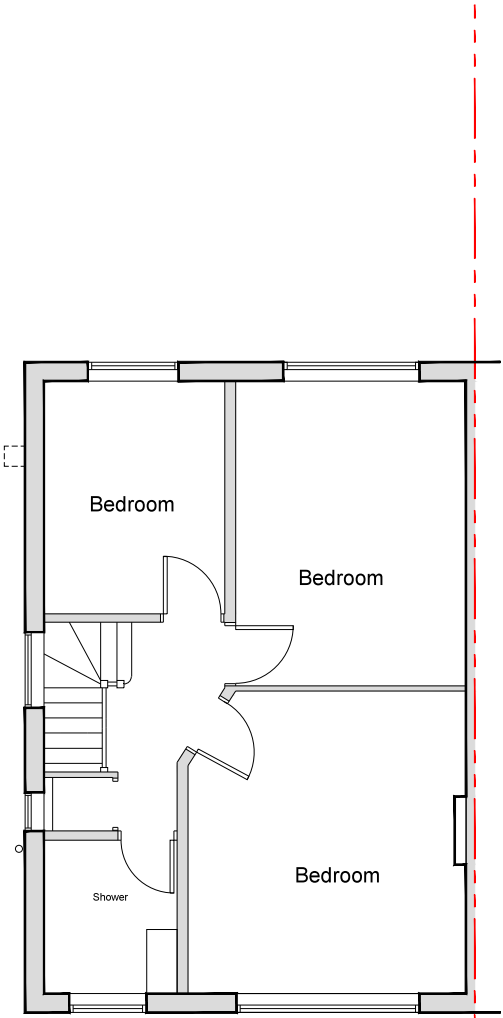

First Floor Plan



Rear Elevation

PRELIMINARY ISSUE

Client:	Mr & Mrs Kamboj	Scale:	1:100 A3
	65 Breakspear Road Ruislip HA4 7SE	Date:	Mar'20
Job:	EXISTING LAYOUT	Drawn:	
		Drawing No:	0320-01
INTERIOR DESIGN & REFURBISHMENT LTD			
4 Gledwood Avenue Hayes Middlesex UB4 0AN			
Tel:07740 641934 E-mail: nimmoa@yahoo.com			
THIS DRAWING IS THE COPYRIGHT OF IDR SERVICES & MAY NOT BE USED WITHOUT WRITTEN CONSENT FROM THE ABOVE ©			

