


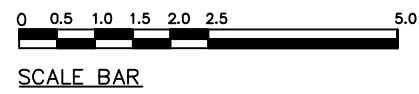

EXISTING FRONT ELEVATION
SCALE- 1:100



EXISTING REAR ELEVATION
SCALE- 1:100