



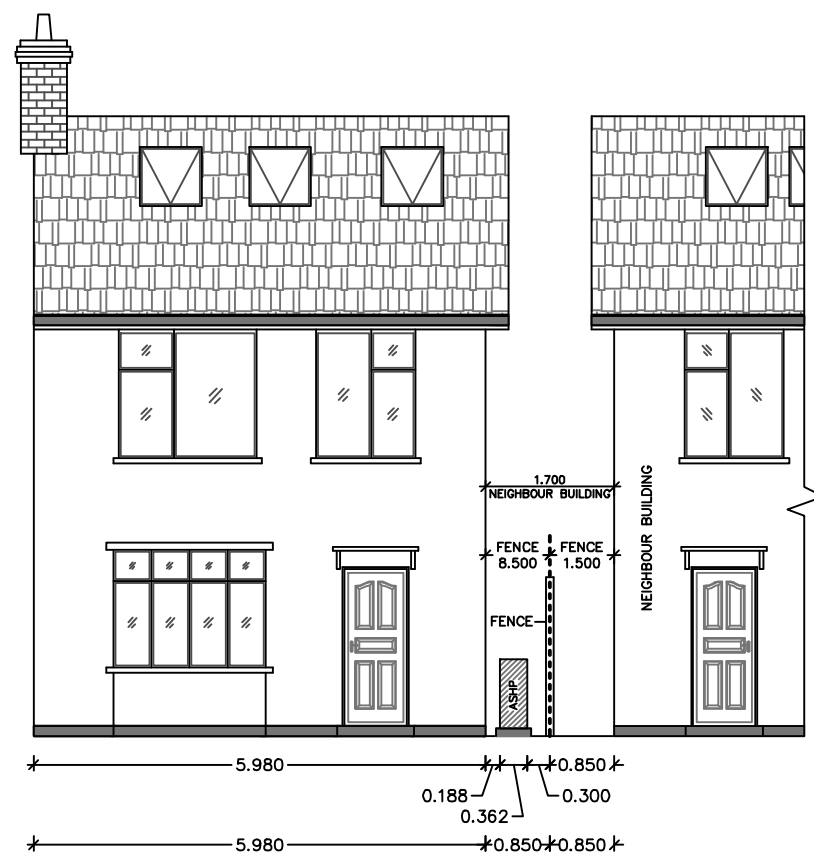

PROPOSED FRONT ELEVATION  
SCALE- 1:100

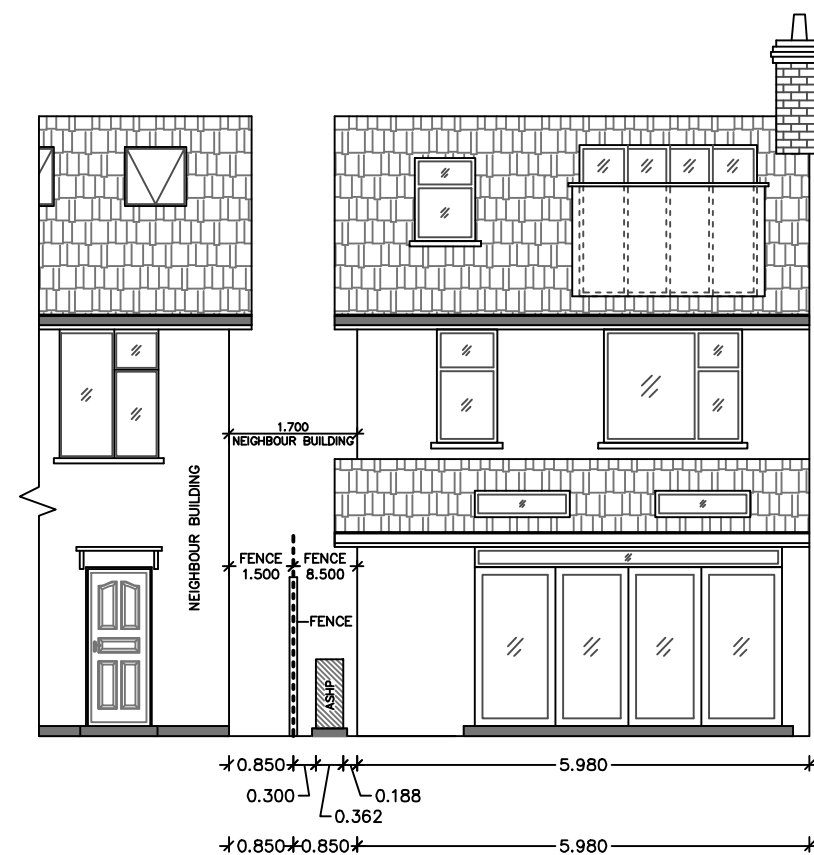

PROPOSED REAR ELEVATION  
SCALE- 1:100