


## notes

- The contractor is responsible for checking dimensions, tolerances and references. Verify any discrepancies with the Agent before proceeding with the works.
- Where an item is covered by drawings to different scales the larger scale drawing is to be worked to.
- Do not scale drawing. Figured dimensions to be worked to in all cases.

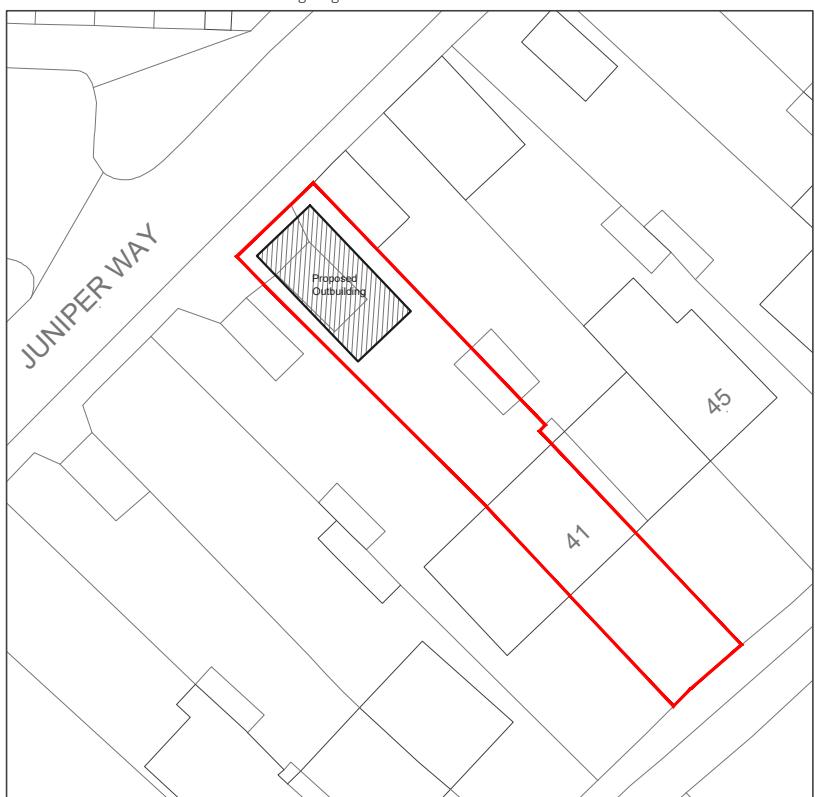


1:500 Block Plan

## MATERIALS

Walls	to match existing brickwork
Windows	PVCu, White to match existing
Doors	PVCu, White to match existing
Roof	Low pitched roof tiles, colour to match existing
Fascia	PVCu, Black to match existing
Guttering	PVCu, Black to match existing




### Side Elevation from No 39, Proposed

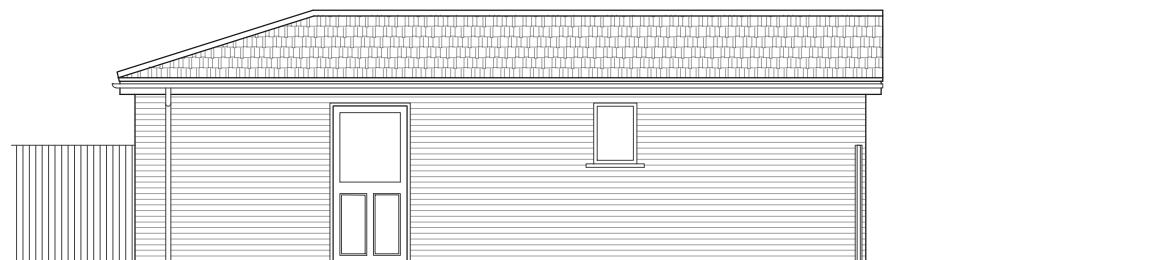

Side Elevation from No 43 , Proposed



Juniper Way Elevation, Proposed

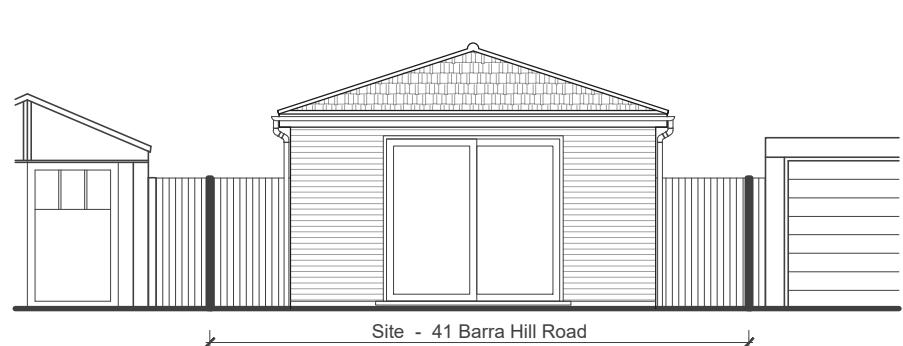

### Juniper Way Rear Elevation, Proposed

