





EXISTING FRONT ELEVATION

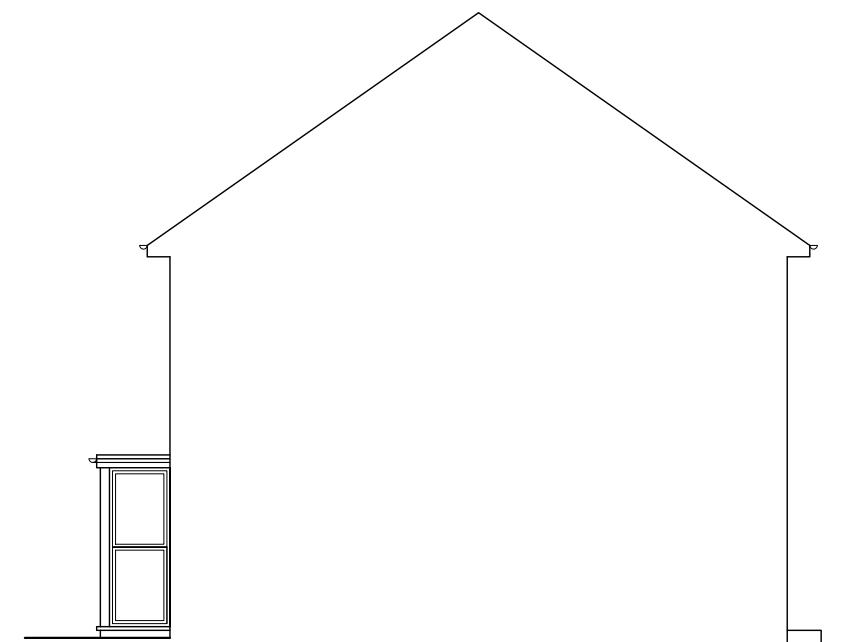

EXISTING SIDE ELEVATION



PROPOSED FRONT ELEVATION

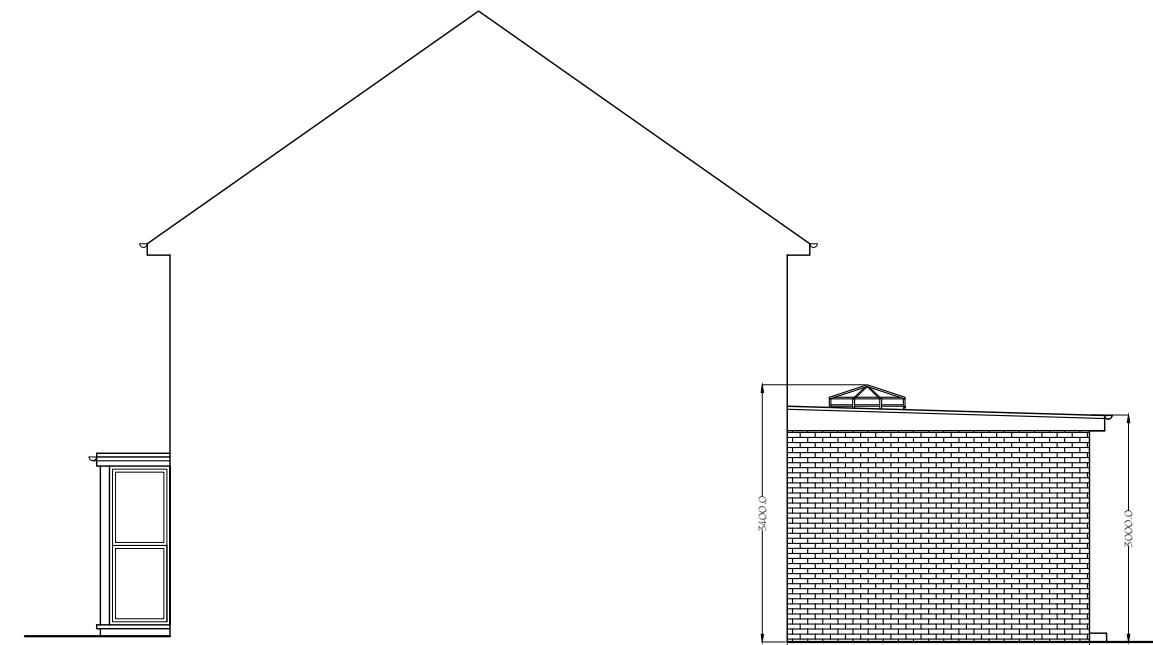

PROPOSED SIDE ELEVATION

Materials used in any exterior work to be of a similar appearance to those used in the construction of the exterior of the existing dwelling house.




25, Greenbank Avenue, Wembley, HA9 2TF.  
Email : planningdesigns@hotmail.com  
Tel : 07940961010

ADDRESS:  
41, BARRA HALL ROAD,  
HAYES, UB3 2NS.


DRAWING TITLE: EXISTING/PROPOSED ELEVATIONS  
DRG. NO. - 02

DATE: 31/10/2025  
REV: \_\_\_\_\_  
SCALE - 1: 100  
DRG. PAPER SIZE: A3

0M 1M 2M 3M 4M 5M 6M 7M 8M 9M 10M

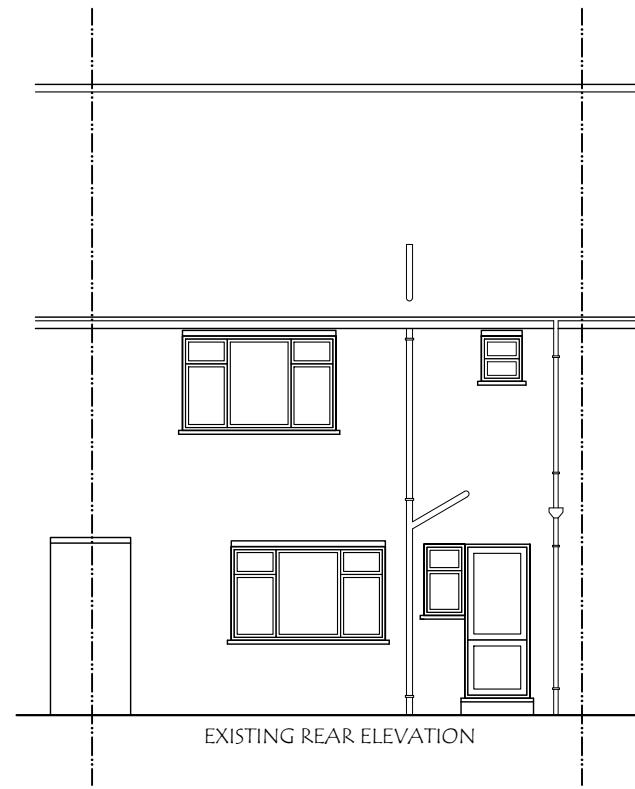


EXISTING REAR ELEVATION

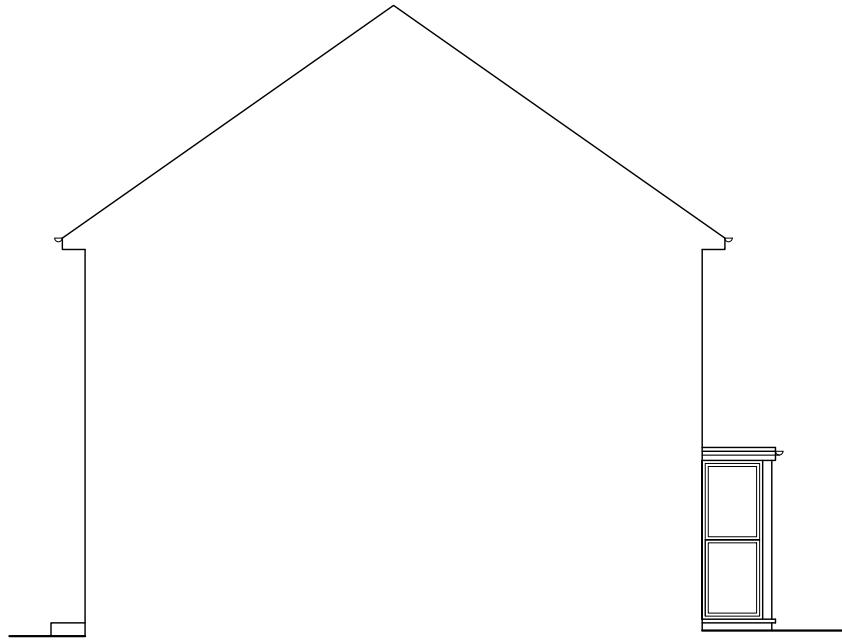

EXISTING SIDE ELEVATION



PROPOSED REAR ELEVATION

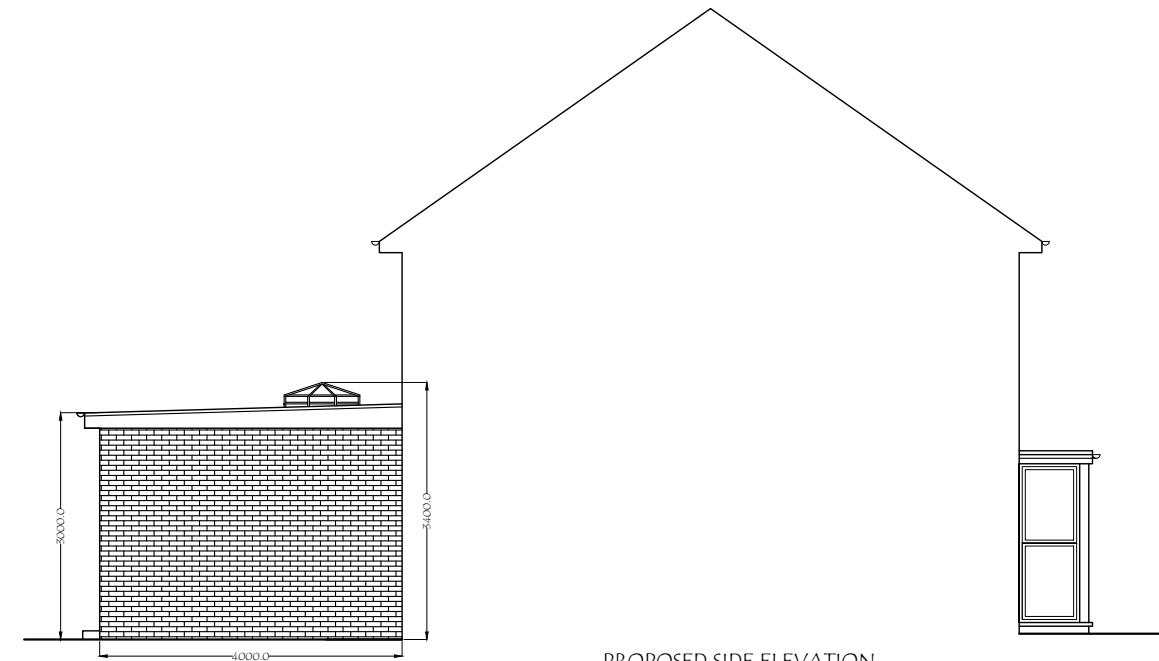

PROPOSED SIDE ELEVATION

Materials used in any exterior work to be of a similar appearance to those used in the construction of the exterior of the existing dwelling house.




25, Greenbank Avenue, Wembley, HA0 2TF.  
Email : planningdesigns@hotmail.com  
Tel : 07940961010

ADDRESS:  
41, BARRA HALL ROAD,  
HAYES, UB3 2NS.

DRAWING TITLE: EXISTING/PROPOSED ELEVATIONS  
DRG. NO. - 03

DATE: 31/10/2025  
REV: \_\_\_\_\_  
SCALE - 1: 100  
DRG. PAPER SIZE: A3

0M 1M 2M 3M 4M 5M 6M 7M 8M 9M 10M

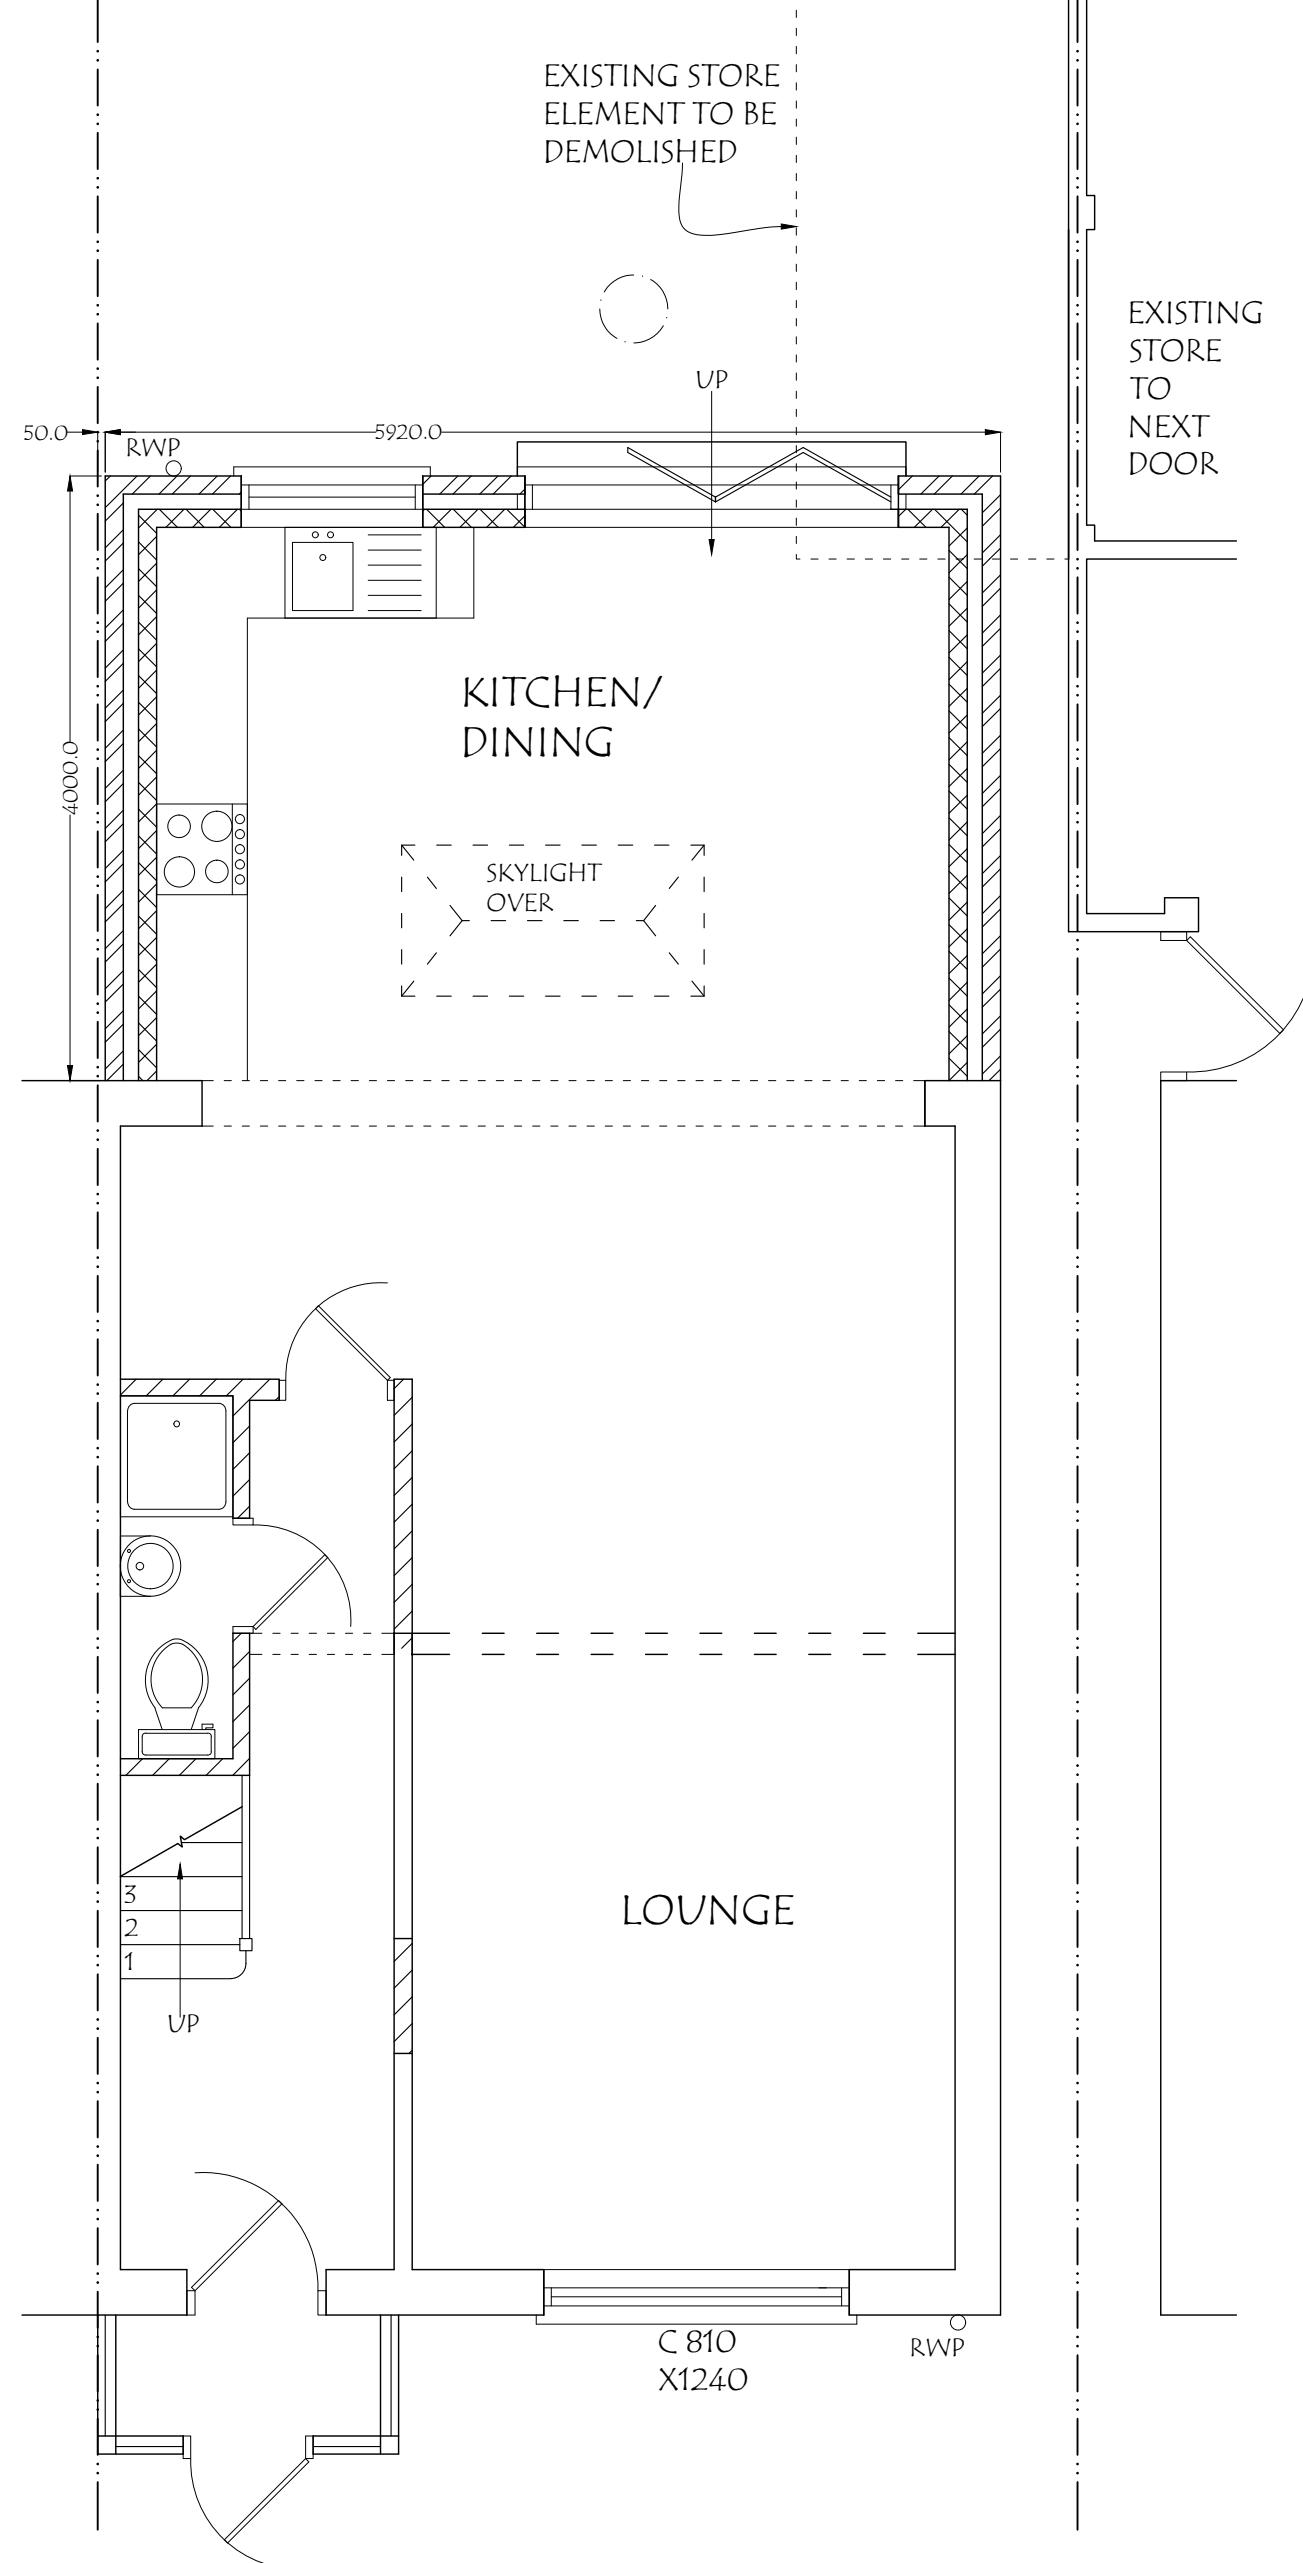

0M 1M 2M 3M 4M 5M 6M 7M 8M 9M 10M