


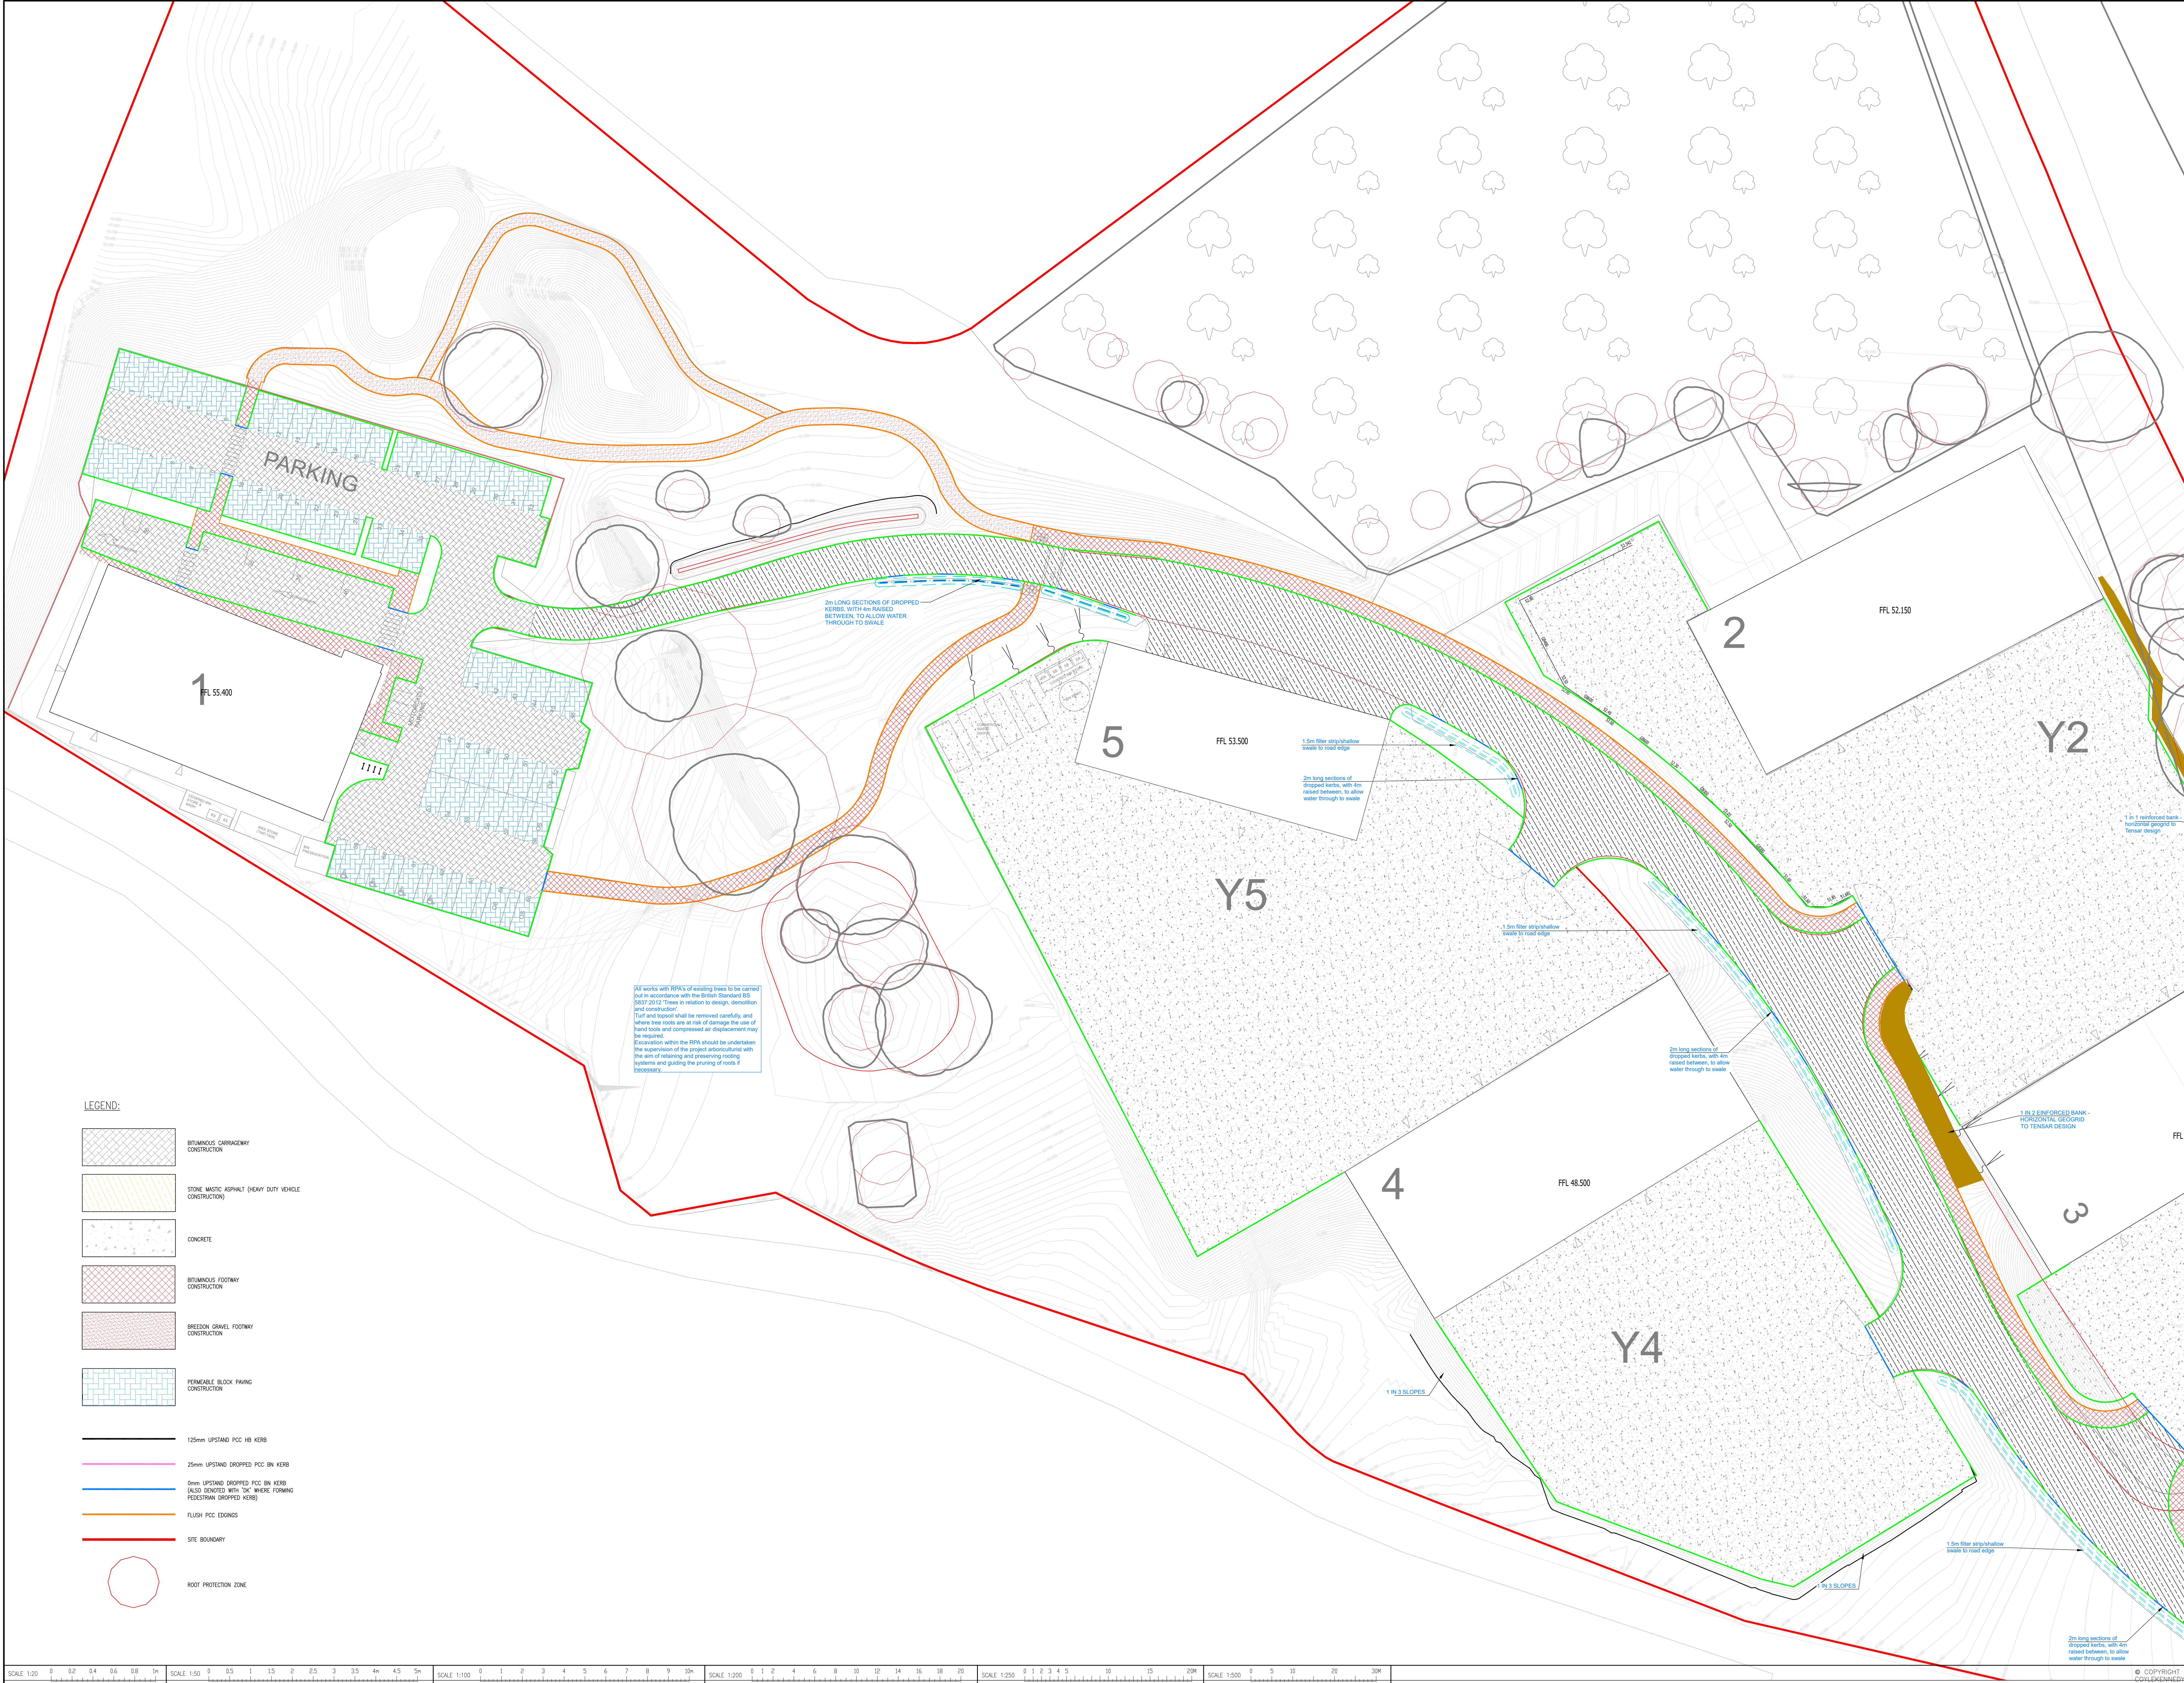


NOTES

REFER TO DWG 000 FOR NOTES

F6 - 6/1

Rev.	Revision	Date

DRAWING STATUS		
P PRELIMINARY	A APPROVAL	T TENDER
C CONSTRUCTION	R RECORD	I INFORMATION

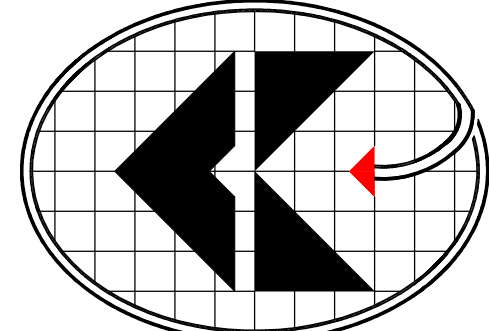

COYLE KENNEDY
Consulting Engineers

GFSC,
Moncenagrisa Rd,
Galway.

Tel: +353 (0)91 752000
Fax: +353 (0)91 753000

Website: www.coylekennedy.com
email: mail@coylekennedy.com

PROJECT BREAKSPEARE ROAD SOUTH, ICKENHAM

CLIENT FLANNERY'S

TITLE EXTERNAL WORK LAYOUT (SHEET 1 OF 2)

PROJECT No. 25-014

DATE MARCH 2025

SCALE 1:250 @ A0
1:177.5 @ A1

BY BK

CHECKED SP

STATUS - DRAWING No.

P-302

DRAWING REV.

-

© COPYRIGHT COYLEKENNEDY