




Existing
Ground Floor Plan

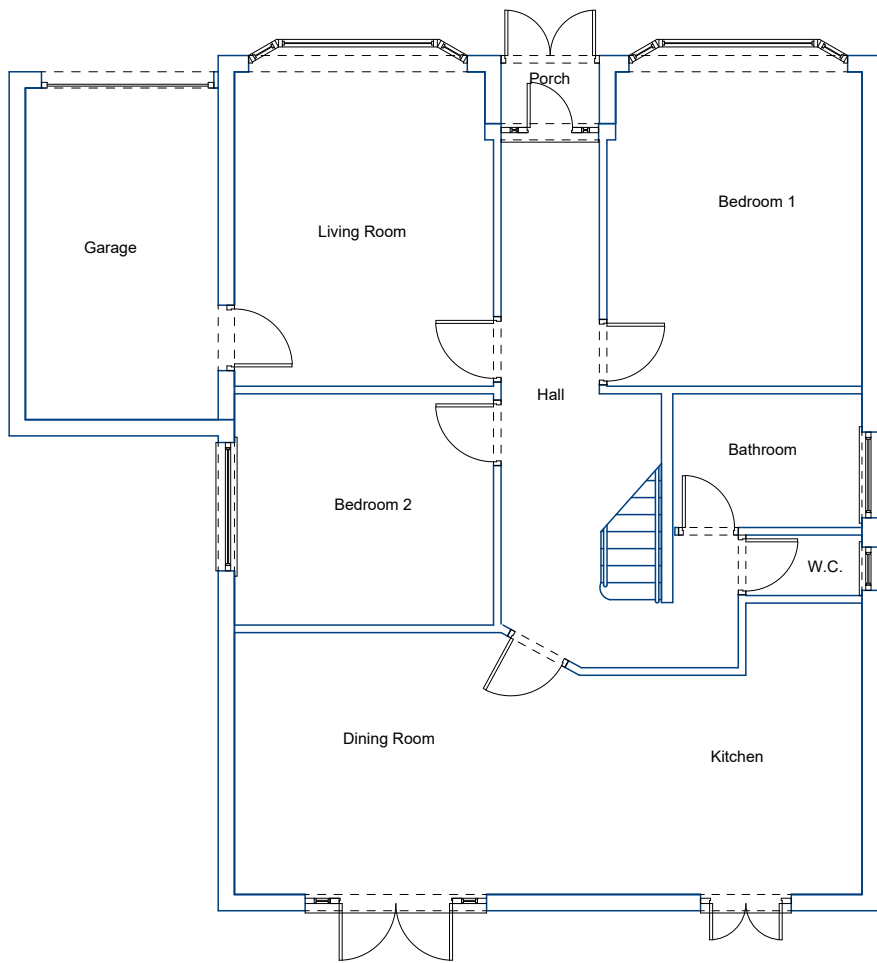


Existing
Roof Plan

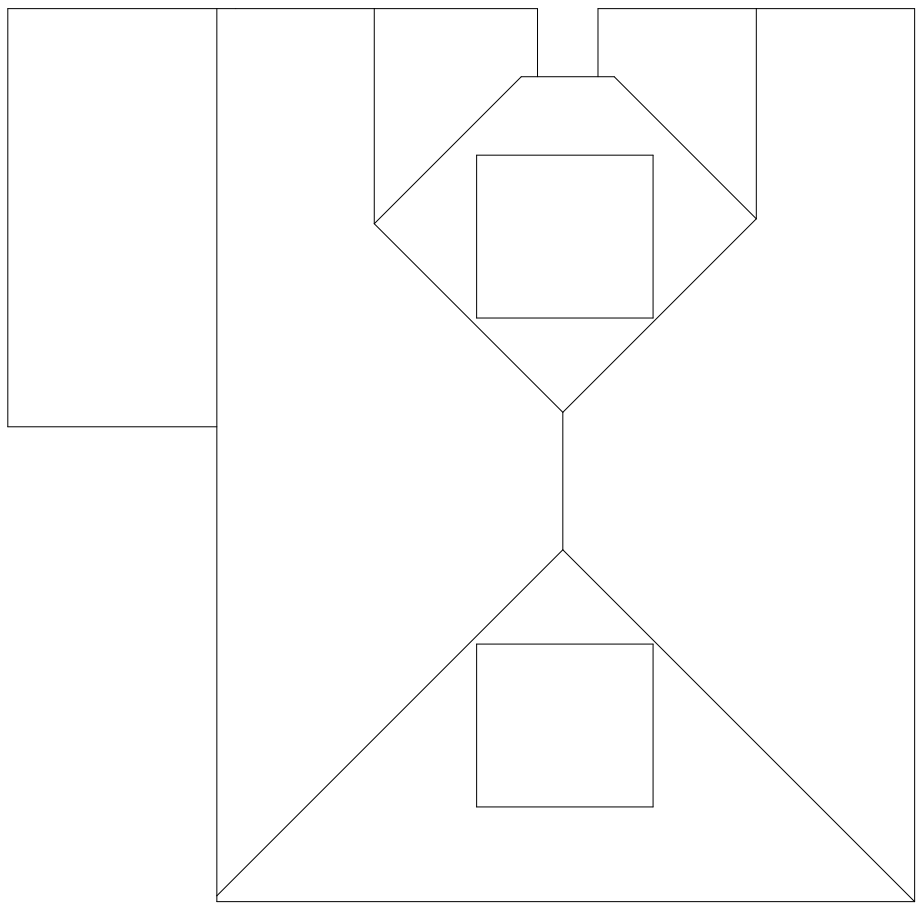


Existing
Section

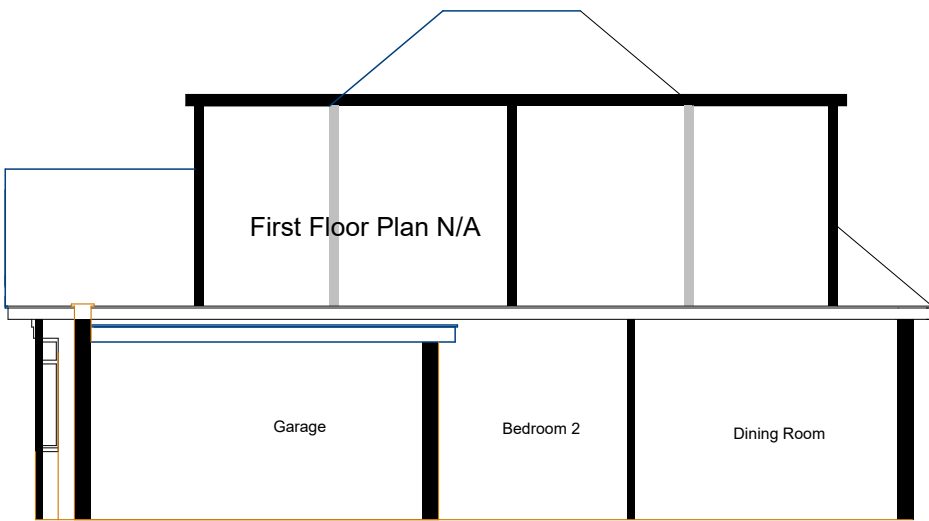


Proposed
Roof Plan

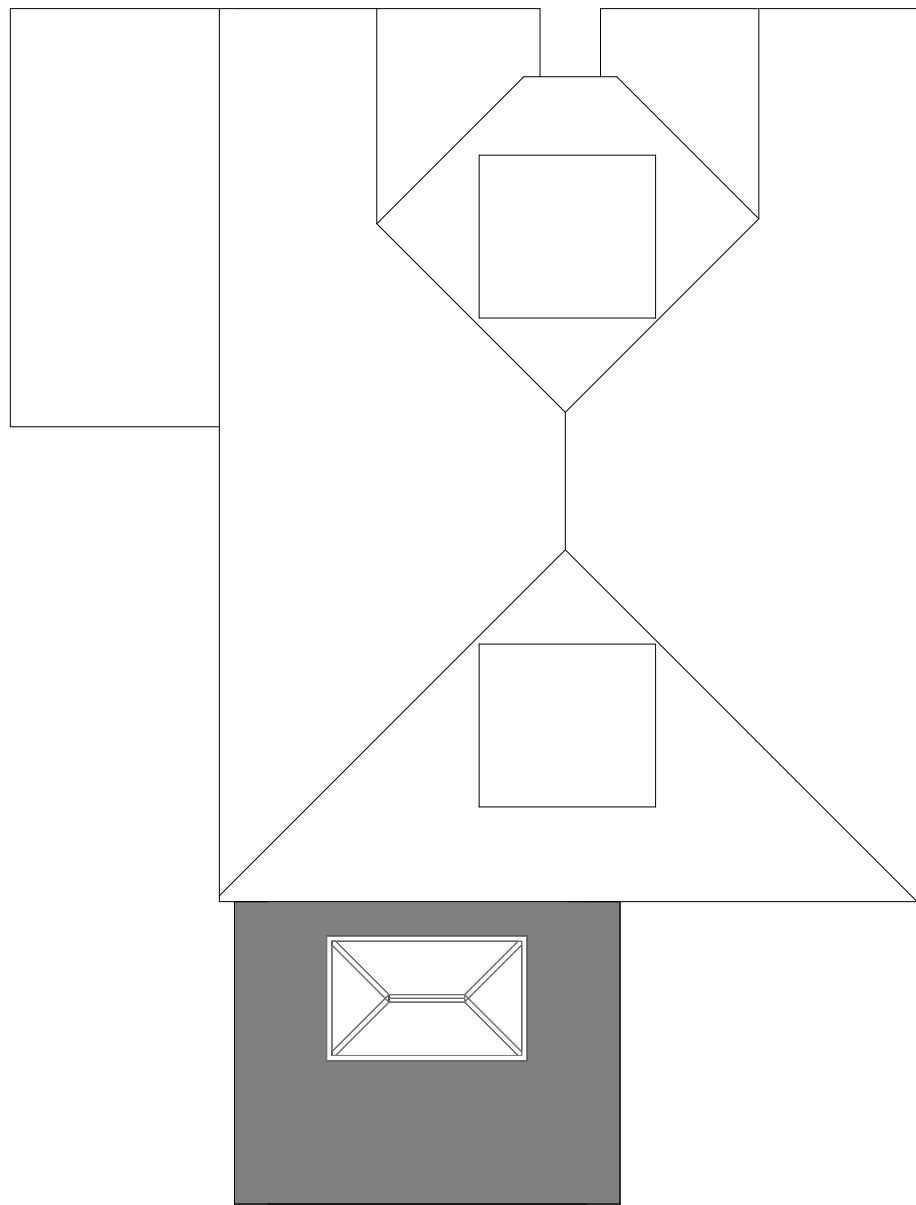


Existing
Side Elevation

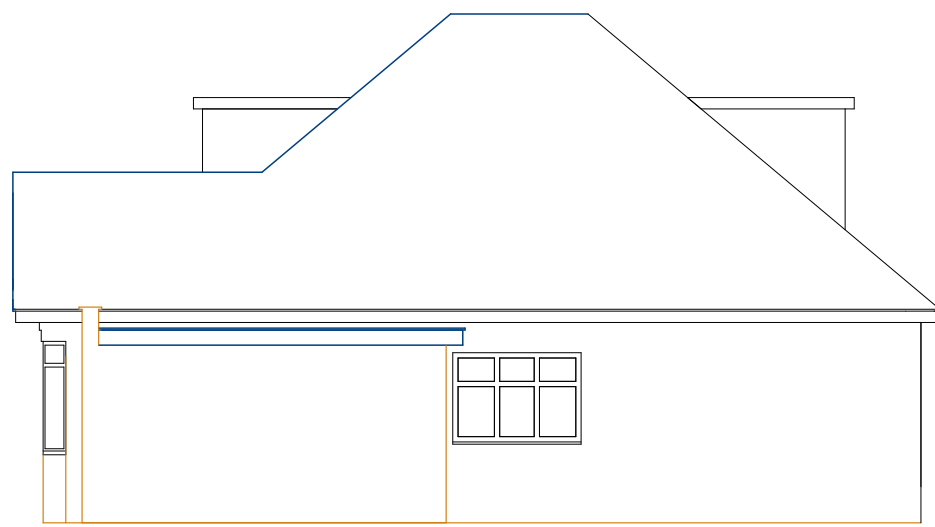

Existing
Rear Elevation

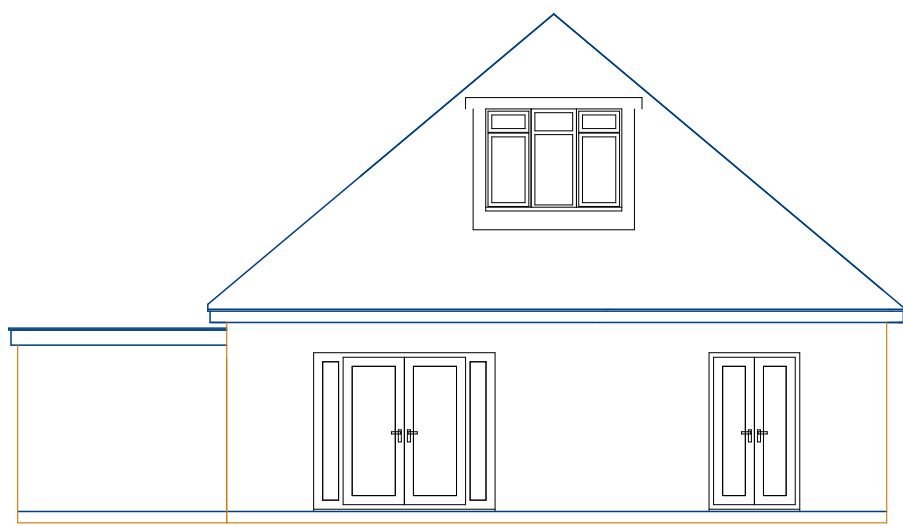


Existing
Side Elevation

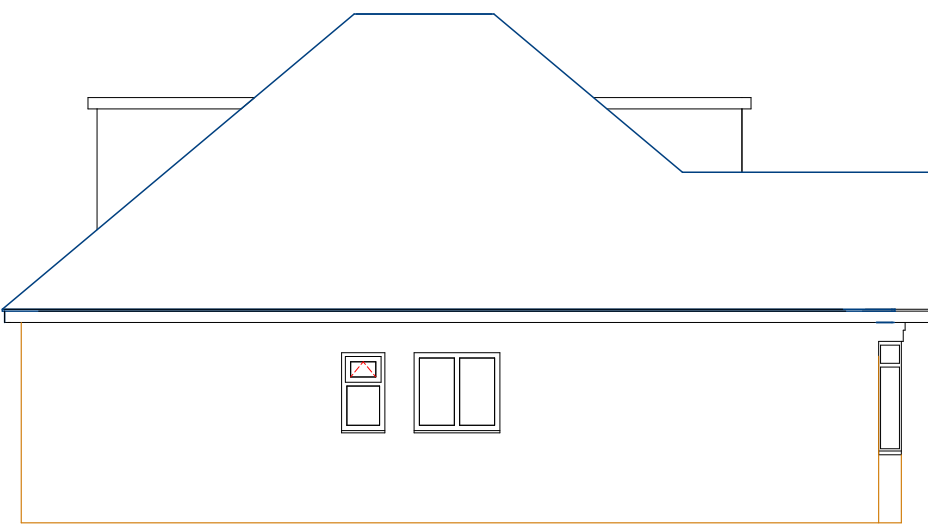


Existing
Front Elevation N/A




Proposed
Ground Floor Plan

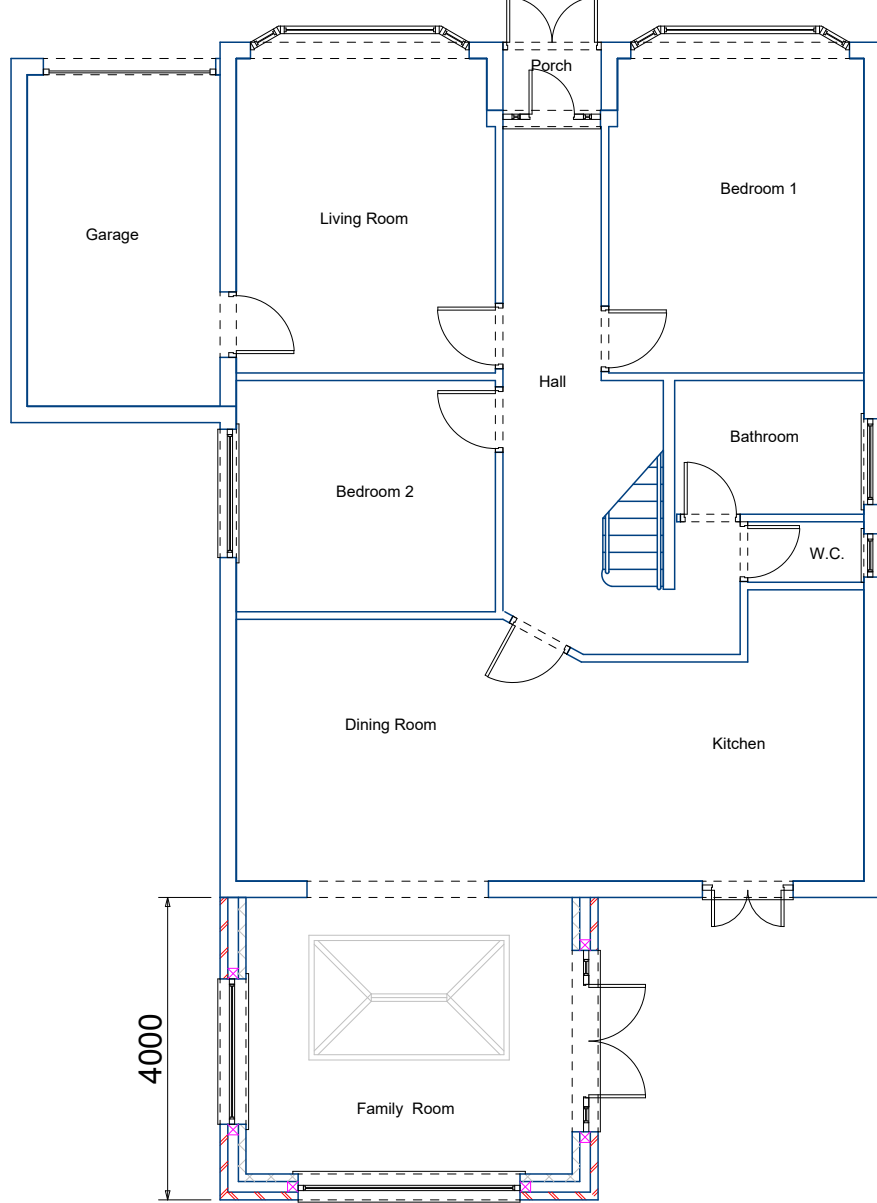


Proposed
Side Elevation

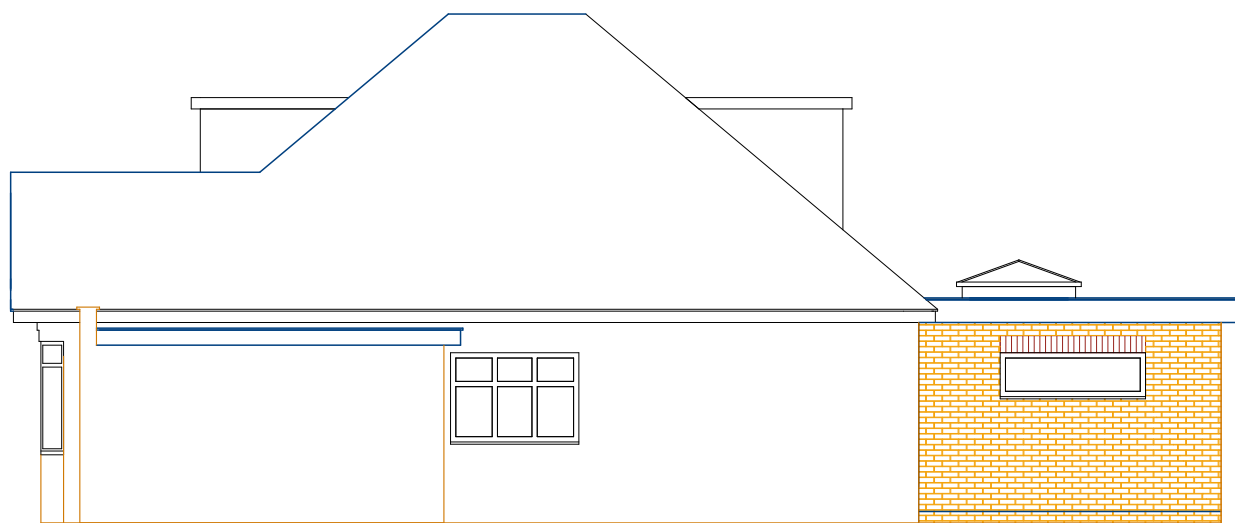

Proposed
Rear Elevation

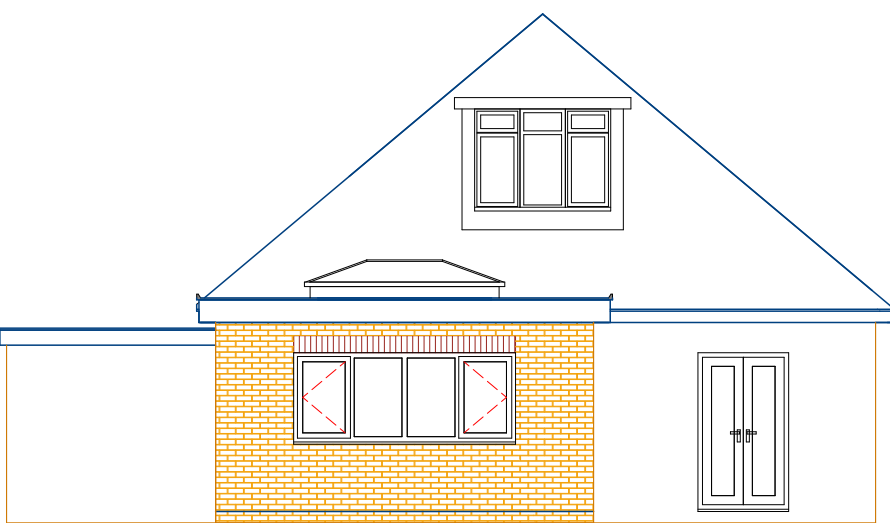

Proposed
Side Elevation

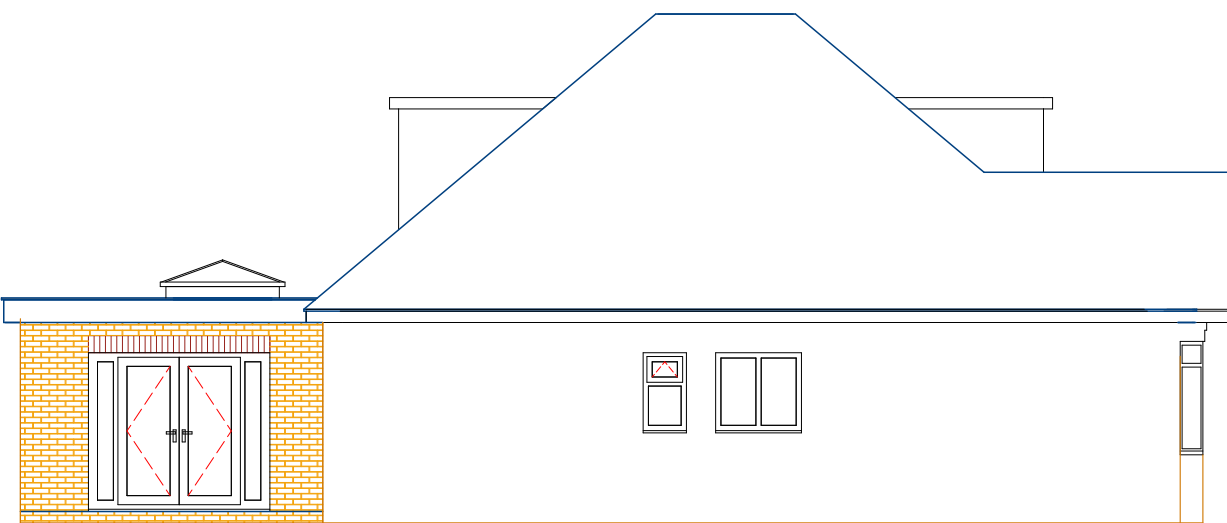

Proposed
Section



Notes

Front Elevation N/A
First Floor Plan N/A

Plans Express

Architectural Planning Services

Project Part Width rear
Extension

12 Greenacres Ave
UB10 8HG

Drawing Title

Planning

Existing and Proposed

Client

P Brar

Drawing No.

001

Date

July 2026

Drawn by

D Black

Scale

1:100

Checked by

D Black

5000 mm

Page Size - A1

Plans Express
Tel: 02031314207
Mob: 07986229016
E: plansexpress@yahoo.com