



2

General Arrangement - Hillingdon Court Park Pavilion

Scale: 1:200

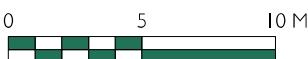

LI	Lawn - Turf lawn with steel edging
GI	Resin bound permeable gravel - The Resin Mill - Cappuccino Fall of 1:75 sloping away from garage door
CI	Clay pavers laid in stretcher bond with 2-3mm nominal joints filled with jointing sand and min slope of 1-2% Paver edging supported by sand cement - Slot drains where required Vande Mortel SeptimA Olive
G2	Self binding Gravel pathway laid 750150mm of DTp1 sub-base with steel edging - Breedons Golden Amber
SI	Wooden Outdoor Sauna on concrete base - Urban Cedar 2200mm(L)x1800mm(W)x 2310mm(H)
S2	Tool shed to match Bike and bin shed on concrete base Garden Trellis Company
S3	Bicycle and Bin store on concrete base - Brighton Bike Sheds - Classic Bike Shed
G3	Automated metal railing gate - To be decided
PI	Planting beds with corten steel edging - Everedge
FI	Wooden Featherboard fencing panels 1.80m H with trellis top - Jacksons Gravel boards for use with Slotted posts (including 2 Hedgehog friendly gravel boards)
WI	Brick wall Imperial Tumbled Reclamation Buff Handmade Brick 65mm 1.8m across driveway with 2m capped piers to be determined by gate
HI	Laurel Hedge - <i>Prunus lusitanica</i> (see Planting Plan)
H2	Thuja occidentalis Hedge (see Planting Plan)
BI	Bench seating - to be decided
B2	Council Refuse Bin to be relocated away from property

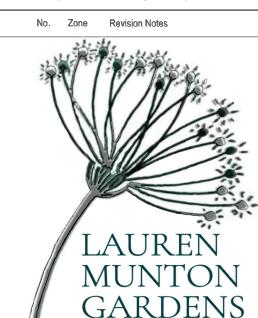

Project Title
Hillingdon Court Park Pavilion

Sheet Scale
1:200 @A3

Drawn By
L. Munton

Status code
Code Description
Hillingdon V3.1.wmv

SO WIP - INITIAL STATUS