



crest
Titan Multi

Titan Multi

size

65mm

compressive strength

$\geq 20\text{N/mm}^2$

water absorption

$\leq 15\%$

durability

FL / F2

weight per pack

65mm: 1100kg

pack size

65mm: 540

active soluble salts content


S2

dry weight per brick

2.0kg

dimensional tolerances

T1 Range Category R1

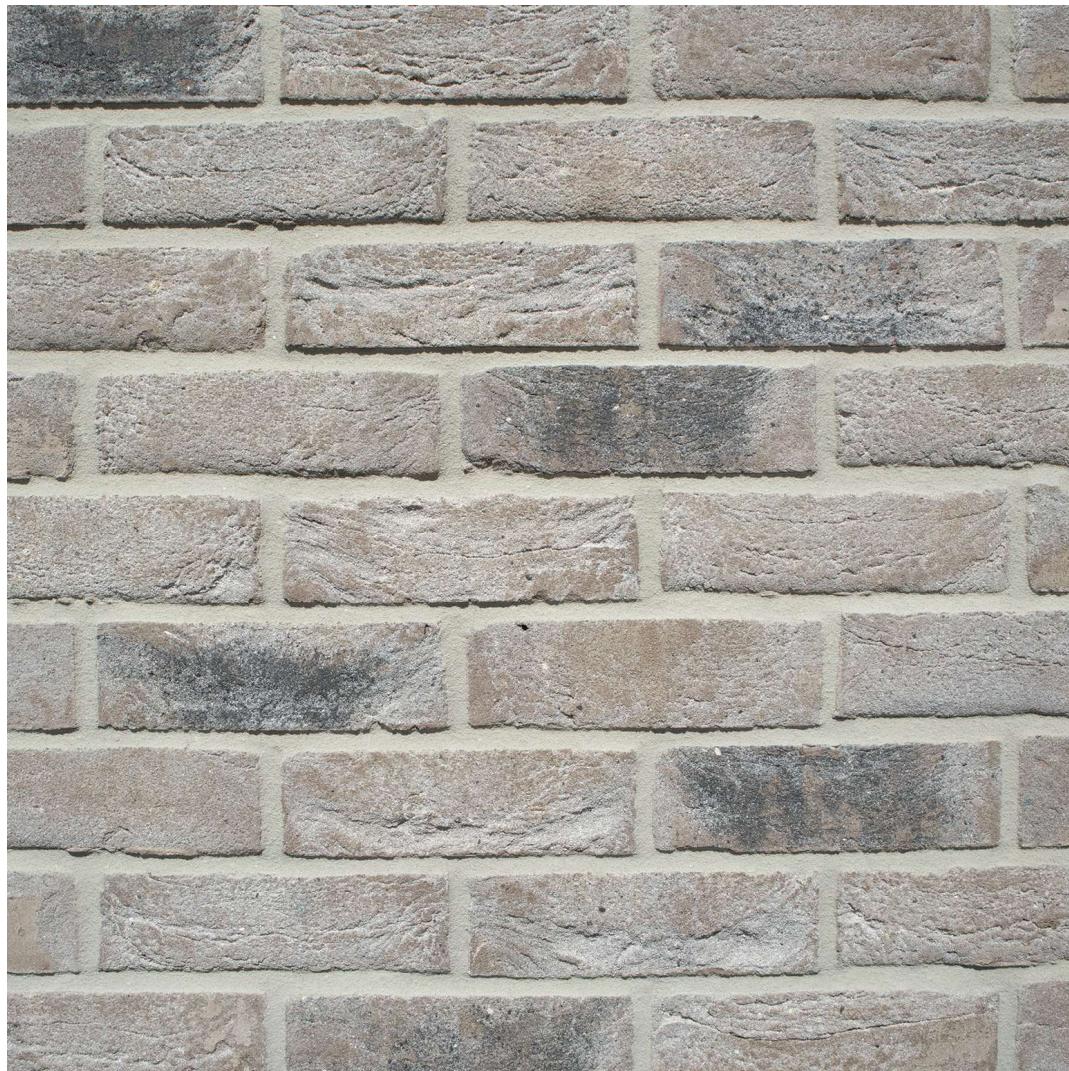

New Dwelling @ Park
Pavilion, Parkway, Uxbridge.
Proposed Facing Brick.

CE EN 771-1 Cat. I - HD

The colours shown on this card can vary due to limitations of the printing process and variation if viewed on a screen or monitor. With this in mind we advise all customers to view a sample of the actual product before ordering. Crest Bricks are manufactured from natural raw materials and are subject to slight colour variations, which usually enhance their appearance, please consider that the appearance of brick products can differ in various lighting and weather conditions. Crest reserve the right to change designs without notice. All products are subject to availability and our standard conditions of sale which are available on request.