

NOTES

CONTRACTORS MUST VERIFY ALL DIMENSIONS ON SITE BEFORE COMMENCING ANY WORK ON SHOP DRAWINGS

DO NOT SCALE FROM THIS DRAWING

RS ATPA COPYRIGHT

Notes:

1. Do not scale this drawing

2. All dimensions to be verified on site and any discrepancy reported to the client

3. This drawing to be read in conjunction with all relevant drawings

owners to serve party wall act notice on owners of adjacent property and obtain written agreement, prior to commencement of any works

client/builder to obtain all planning permission approvals from the relevant authority, prior to the planning & building control approvals is to client/builders own risk

Proposed Drop Kerb

	Drawing Revised To Suit Highways Authorities Comments	06.06.22	RS
B			
A	Planning Issue	28.04.22	RS
REV	AMENDMENT	DATE	CHD



CLIENT

Joginder Singh Panha

PROJECT

27 Lansbury Drive
Hayes - Middlesex
UB4 8RL

DRAWING TITLE

Proposed Dropped Kerb
Floor Layouts & Specifications
Sheet 1


SCALE	DRAWN BY	CHECKED	DATE
1:50 @ A1	RS	RS	28.04.22
1:100 @ A3			

DRAWING NUMBER

2022-36-01

REVISION

B

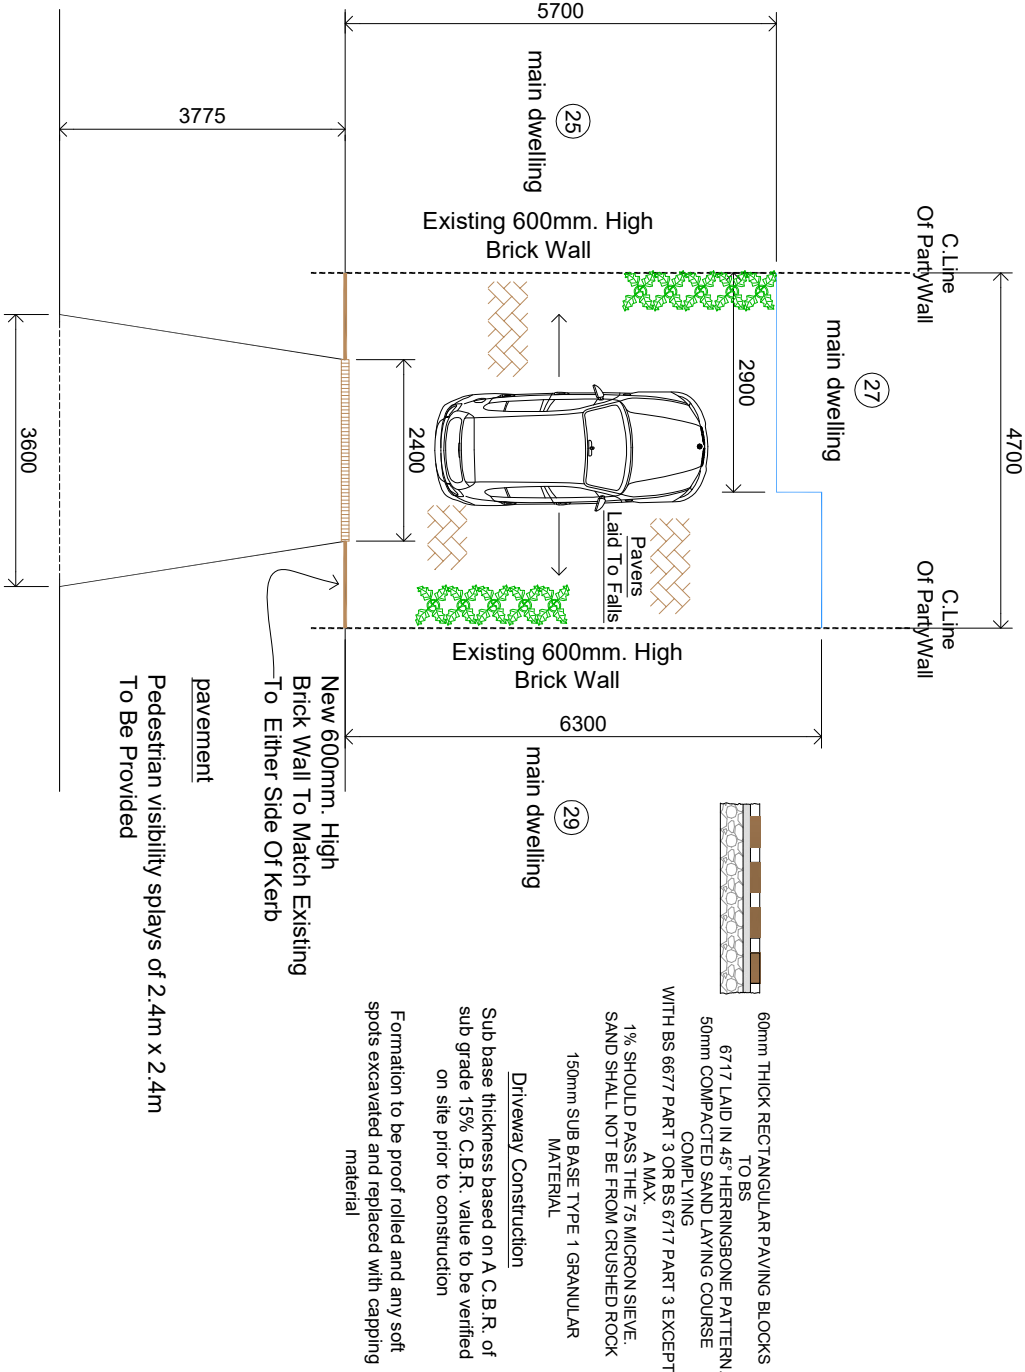

Proposed Floor Layout Showing
Proposed Dropped Kerb

No Trees, Lamp Post,
BT Telephone Post Or
Bus Stand Within The
Vicinity Of The Proposal

Existing Opening From Side
Of Dwelling To Be Re Built
With 600mm. High
Brick wall To Match Existing
Provide 'ACO' channel
to collect all rain water

DRAWING STATUS

Planning Issue