


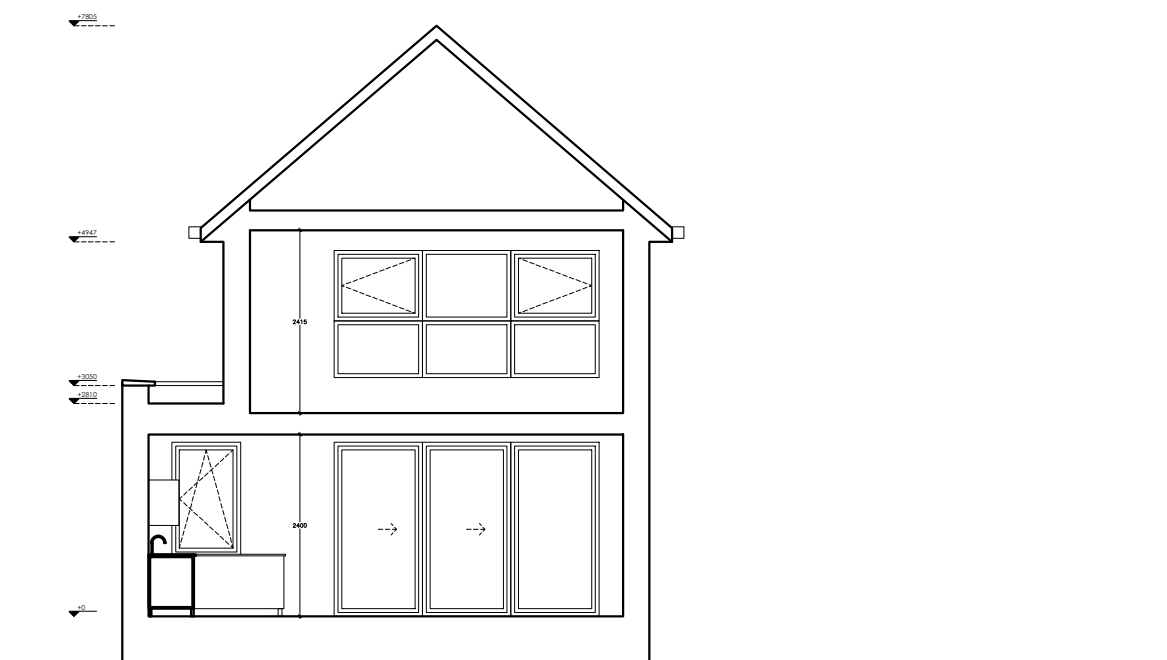

APPROVED AFTER APPEAL 73080/APP/2018/2707
SECTION



PROPOSED NON-MATERIAL AMENDMENT
SECTION



- NOTES :**
- All dimensions must be checked on site before any works commencement.
 - All discrepancies must be reported to the Main Architect before works proceed.
 - Only figured dimensions are to be used.

STRUCTURAL NOTES:
All Structural Elements Spans must be measured on site before ordering.
This drawing must be read in conjunction with the Structural Engineer's Drawings, Calculations and other details.

Note: Accurate site dimensions are to be taken by the contractor on site prior to any construction commencing.

Unit 6 Minerva Business Centre
58-60 Minerva Road
NW10 6HJ
London

TEL: 02080044464
info@residentialdesigns.co.uk

CLIENT
Garages Site between 15b &
17-17a Northdown Close
Ruislip
HA4 6JZ

PROJECT
1 x two-storey, 3-bed dwelling with associated parking and amenity space, bin and cycle storage, involving demolition of existing garages

Drawing Title:
APPROVED AFTER APPEAL & PROPOSED
NON-MATERIAL AMENDMENT SECTION

Revision:

Num.

Drawn: NG

Date: 01/12/2020

Checked by:

Scale:
1:100 @ A3

A.08