






4 Existing Front Elevation
2428-A-100 1 : 100

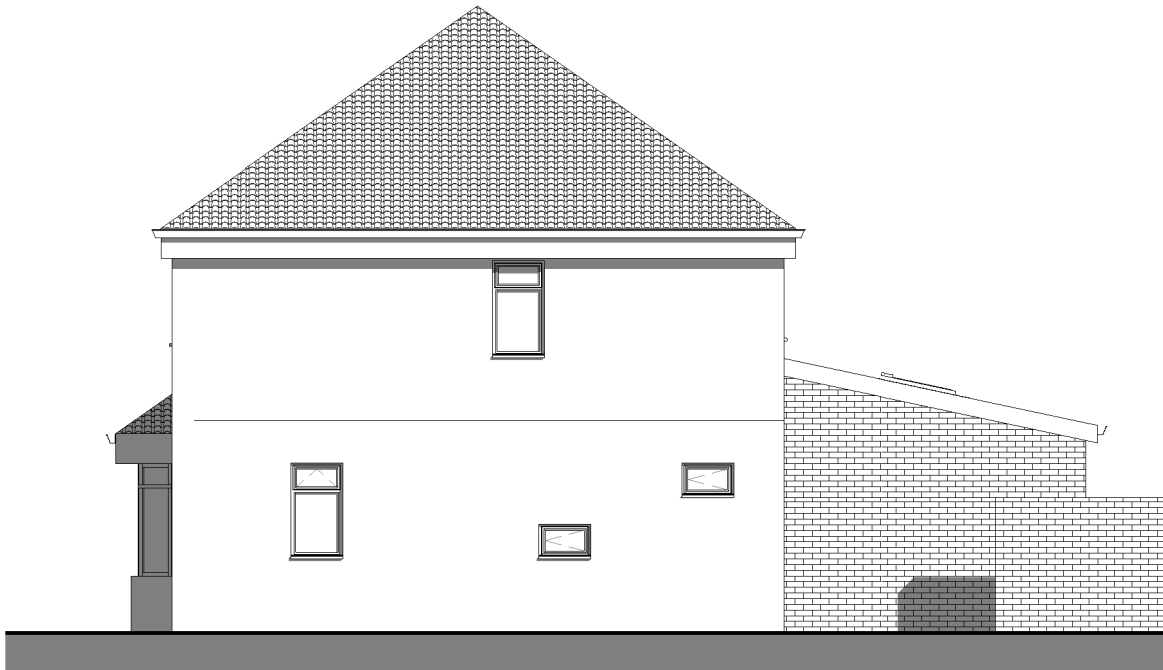


5 Existing Side Elevation
2428-A-100 1 : 100

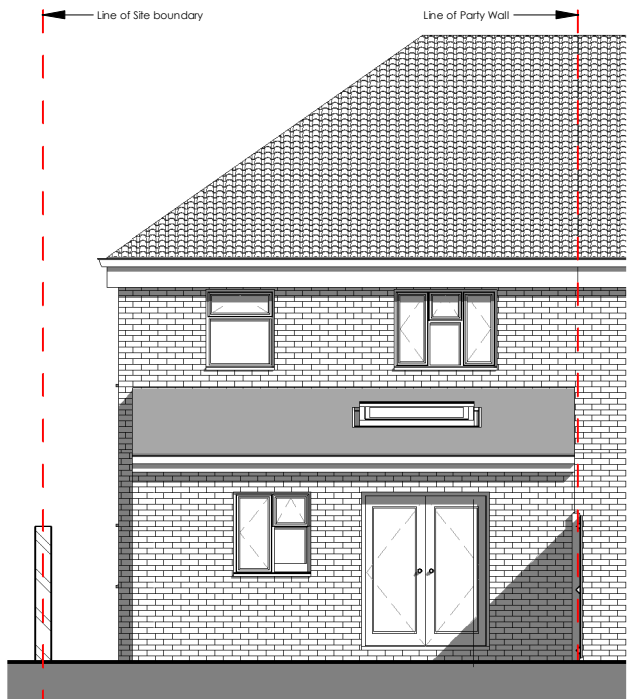



6 Existing Rear Elevation
2428-A-100 1 : 100

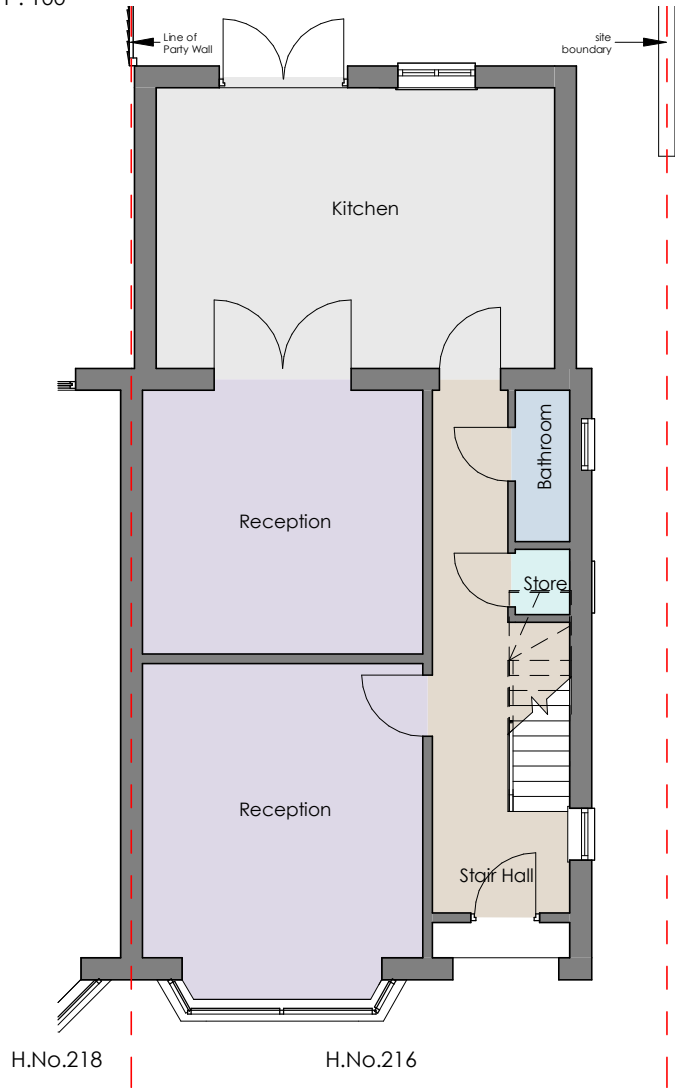

1 Existing Ground Floor
2428-A-100 1 : 100

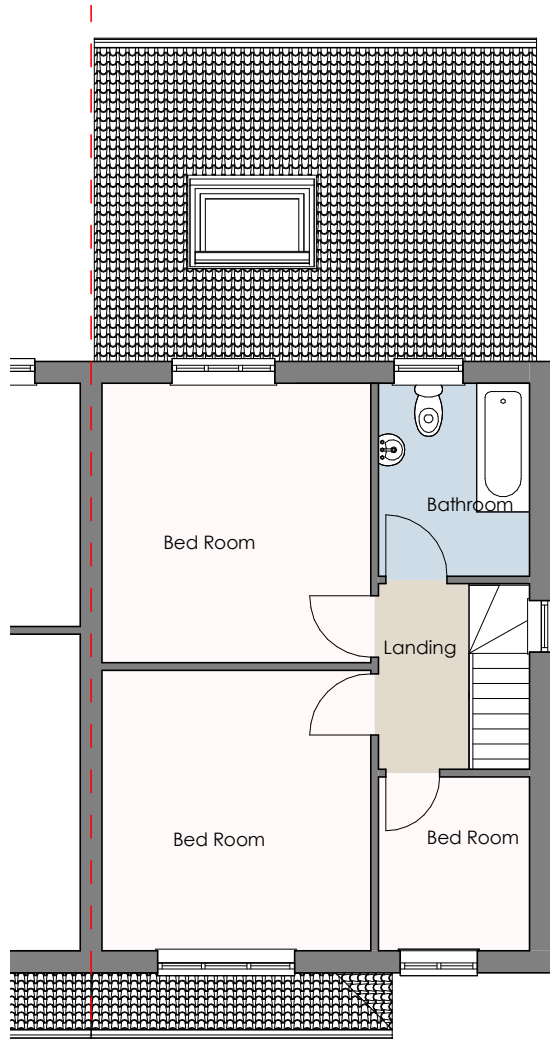

2 Existing First Floor
2428-A-100 1 : 100

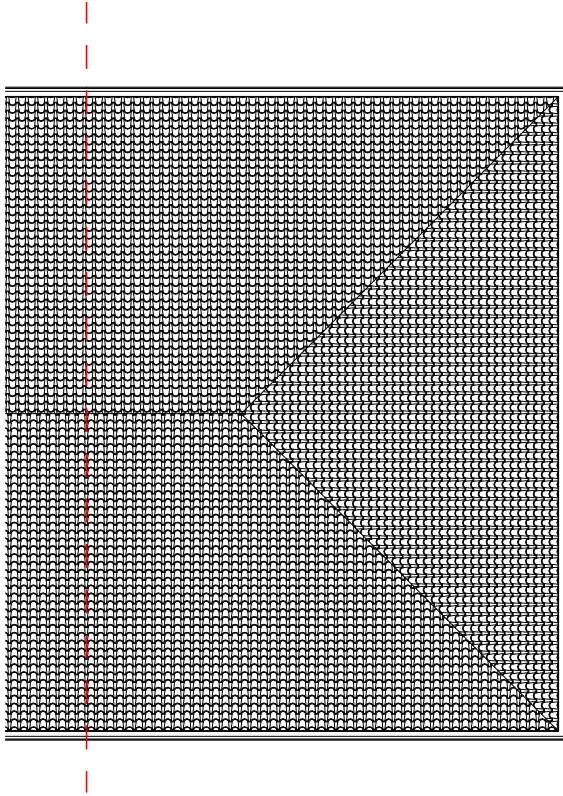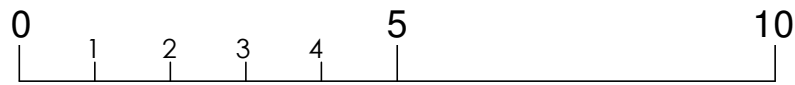

3 Existing Roof Plan
2428-A-100 1 : 100

Rev. No.	Description	Date	Project:	Proposed Loft Conversion with rear dormer
			Address:	216 Nestles Avenue, Hayes UB3 4QG
			Client:	Vikas Dhunna
			Title:	Existing Plans and Elevations
			Project No:	24P0511 - 028
			Drg No:	2428-A-100
			Rev:	
			Scale:	1 : 100
			@A3	
			Date:	07/2024