




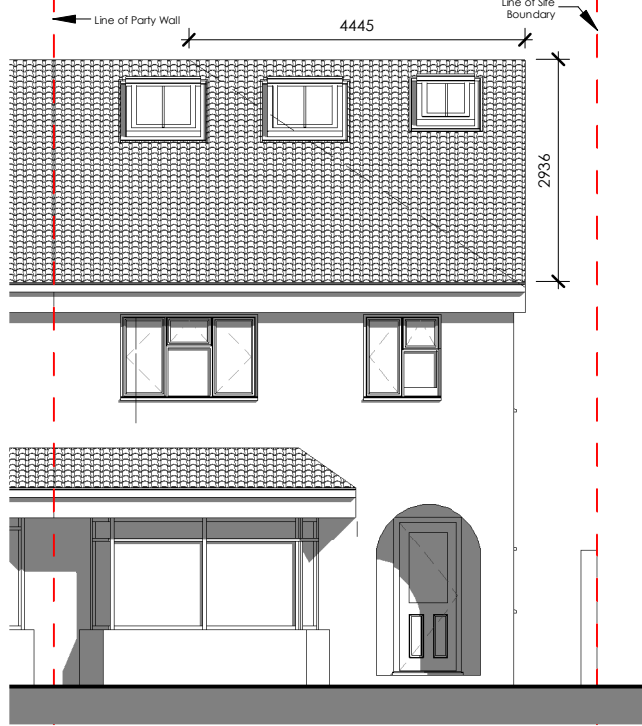


3 Proposed Front Elevation
2428-A-101 1 : 100

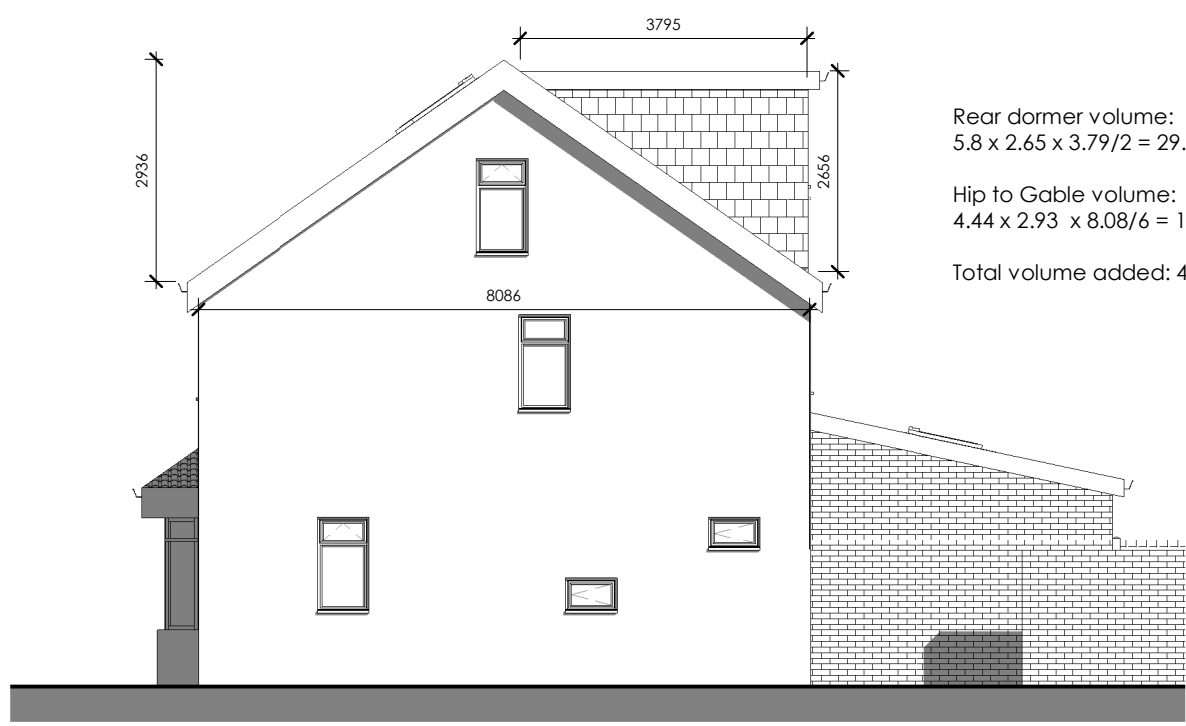


5 Proposed Side Elevation
2428-A-101 1 : 100

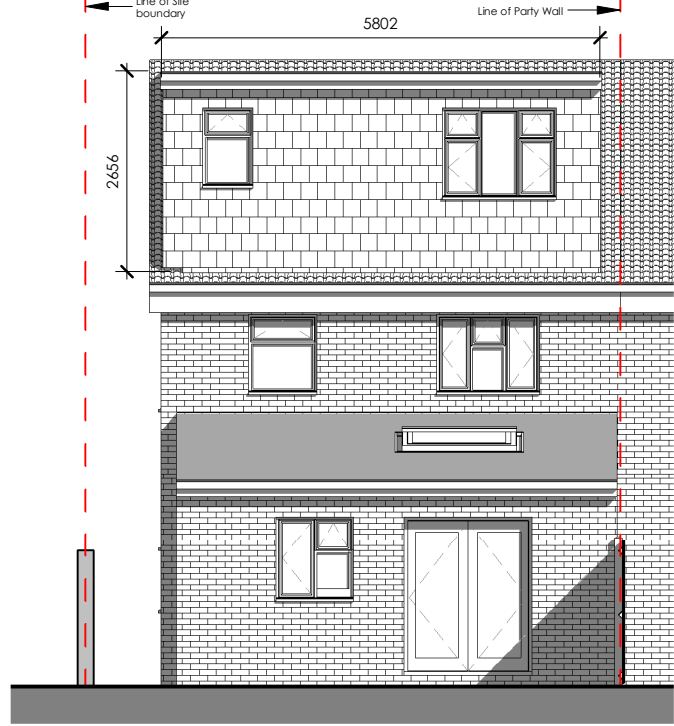


4 Proposed Rear Elevation
2428-A-101 1 : 100

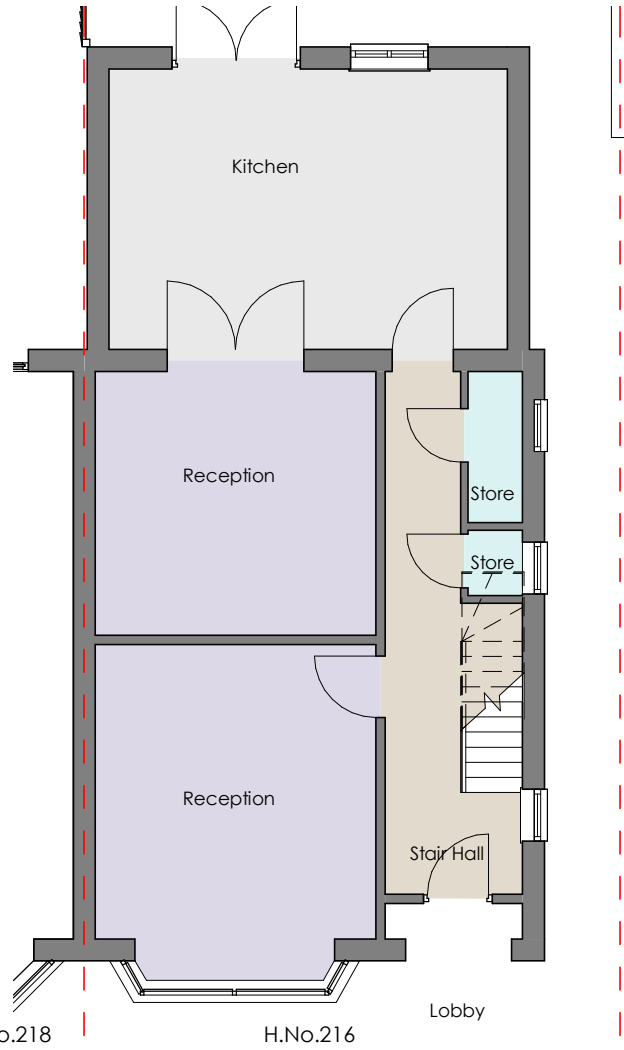


1 Proposed Ground Floor
2428-A-101 1 : 100

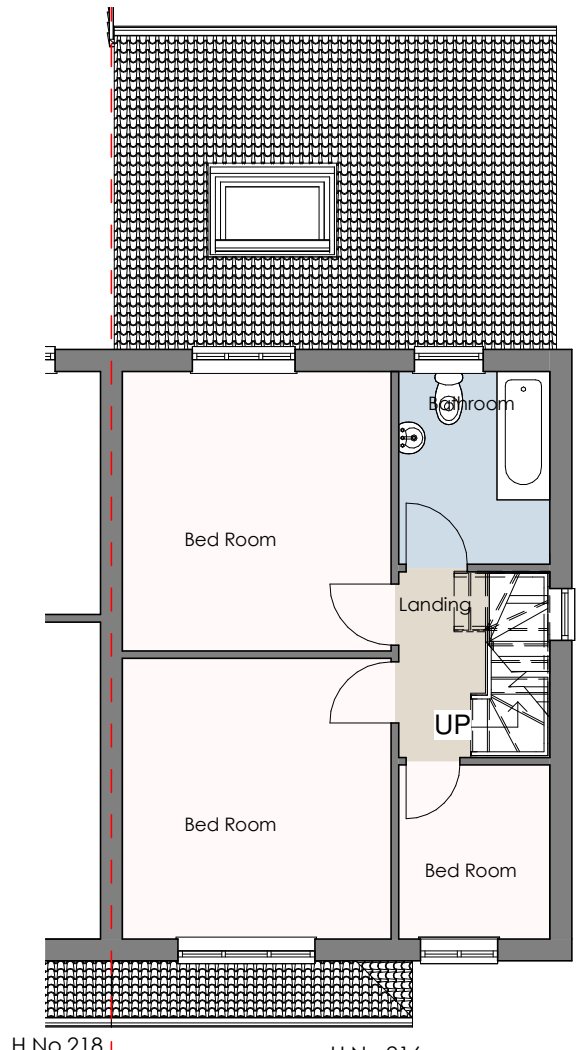


2 Proposed First Floor
2428-A-101 1 : 100

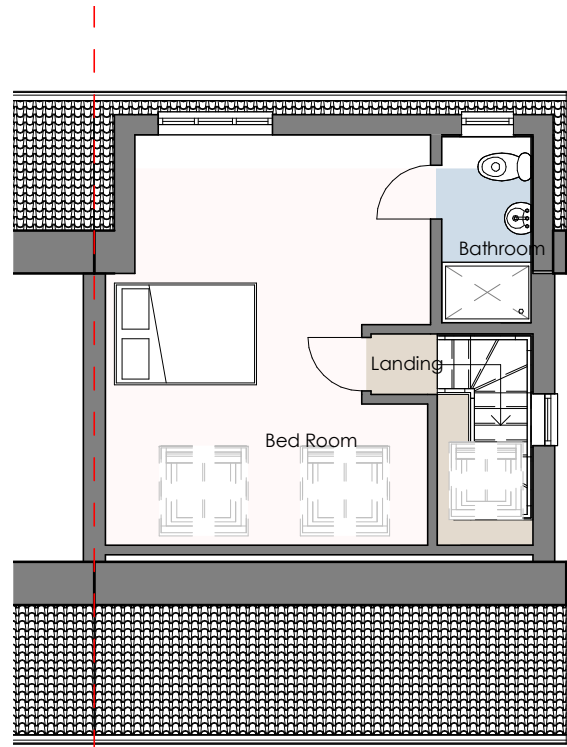

6 Proposed Loft Plan
2428-A-101 1 : 100

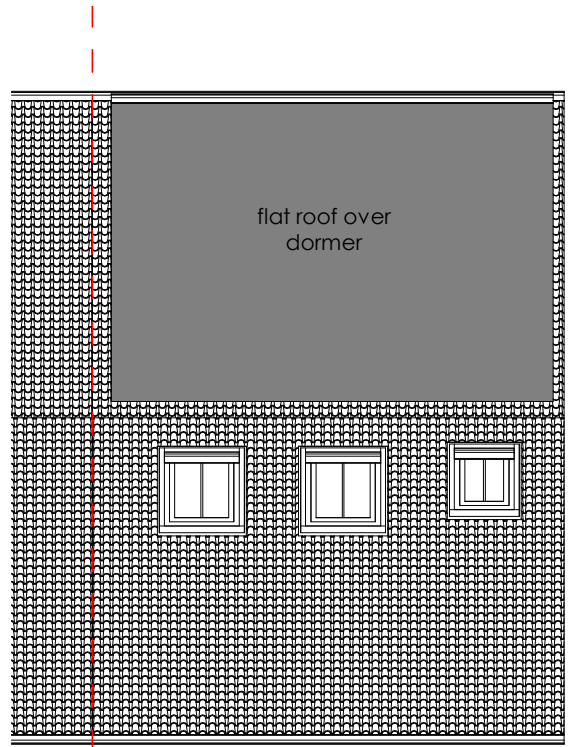

7 Proposed Roof Plan
2428-A-101 1 : 100

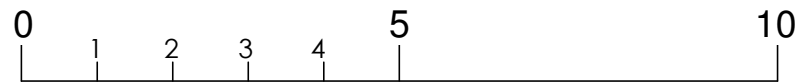

Rear dormer volume:
 $5.8 \times 2.65 \times 3.79/2 = 29.12 \text{ m}^3$

Hip to Gable volume:
 $4.44 \times 2.93 \times 8.08/6 = 17.51 \text{ m}^3$

Total volume added: 46.63 m^3

Rev. No.

Description

Date

- **Project:** Proposed Loft Conversion with rear dormer
- **Address:** 216 Nestles Avenue, Hayes UB3 4QG
- **Client:** Vikas Dhunna
- **Title:** Proposed Plans and Elevations
- **Project No:** 24P0511 - 028 • **Drg No:** 2428-A-101 • **Rev:**
- **Scale:** 1 : 100 @A3 • **Date:** 07/2024