

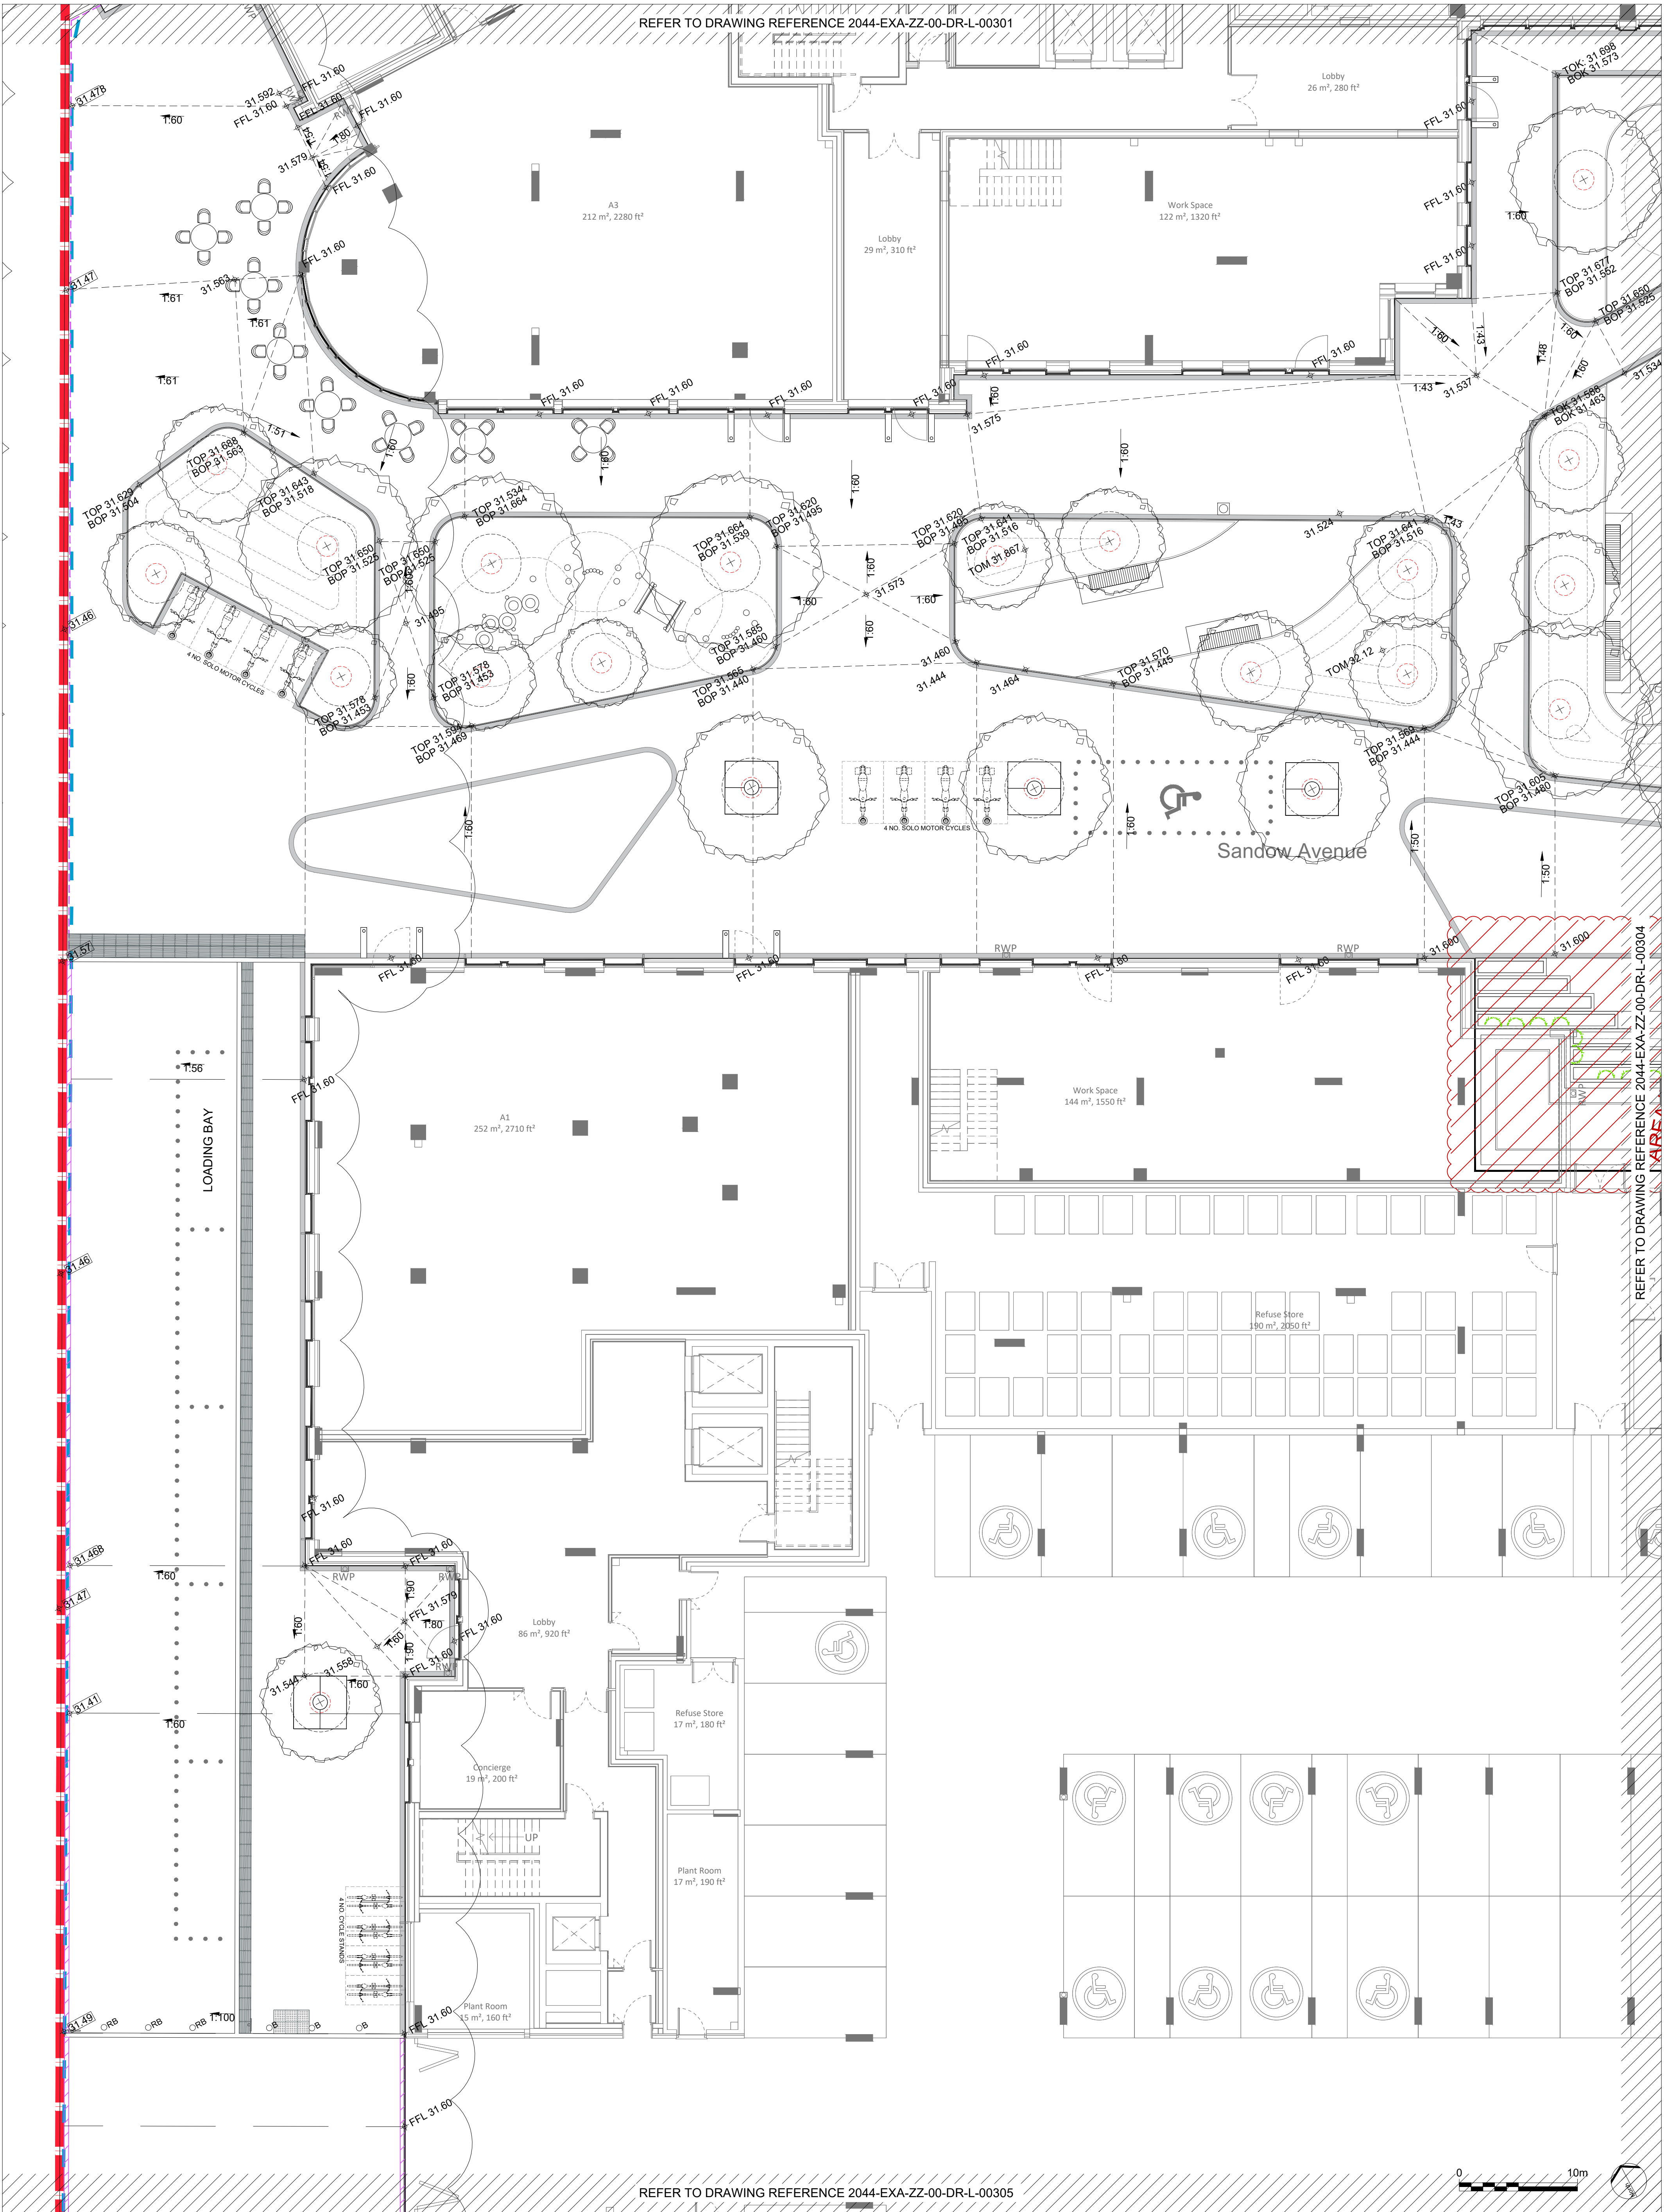


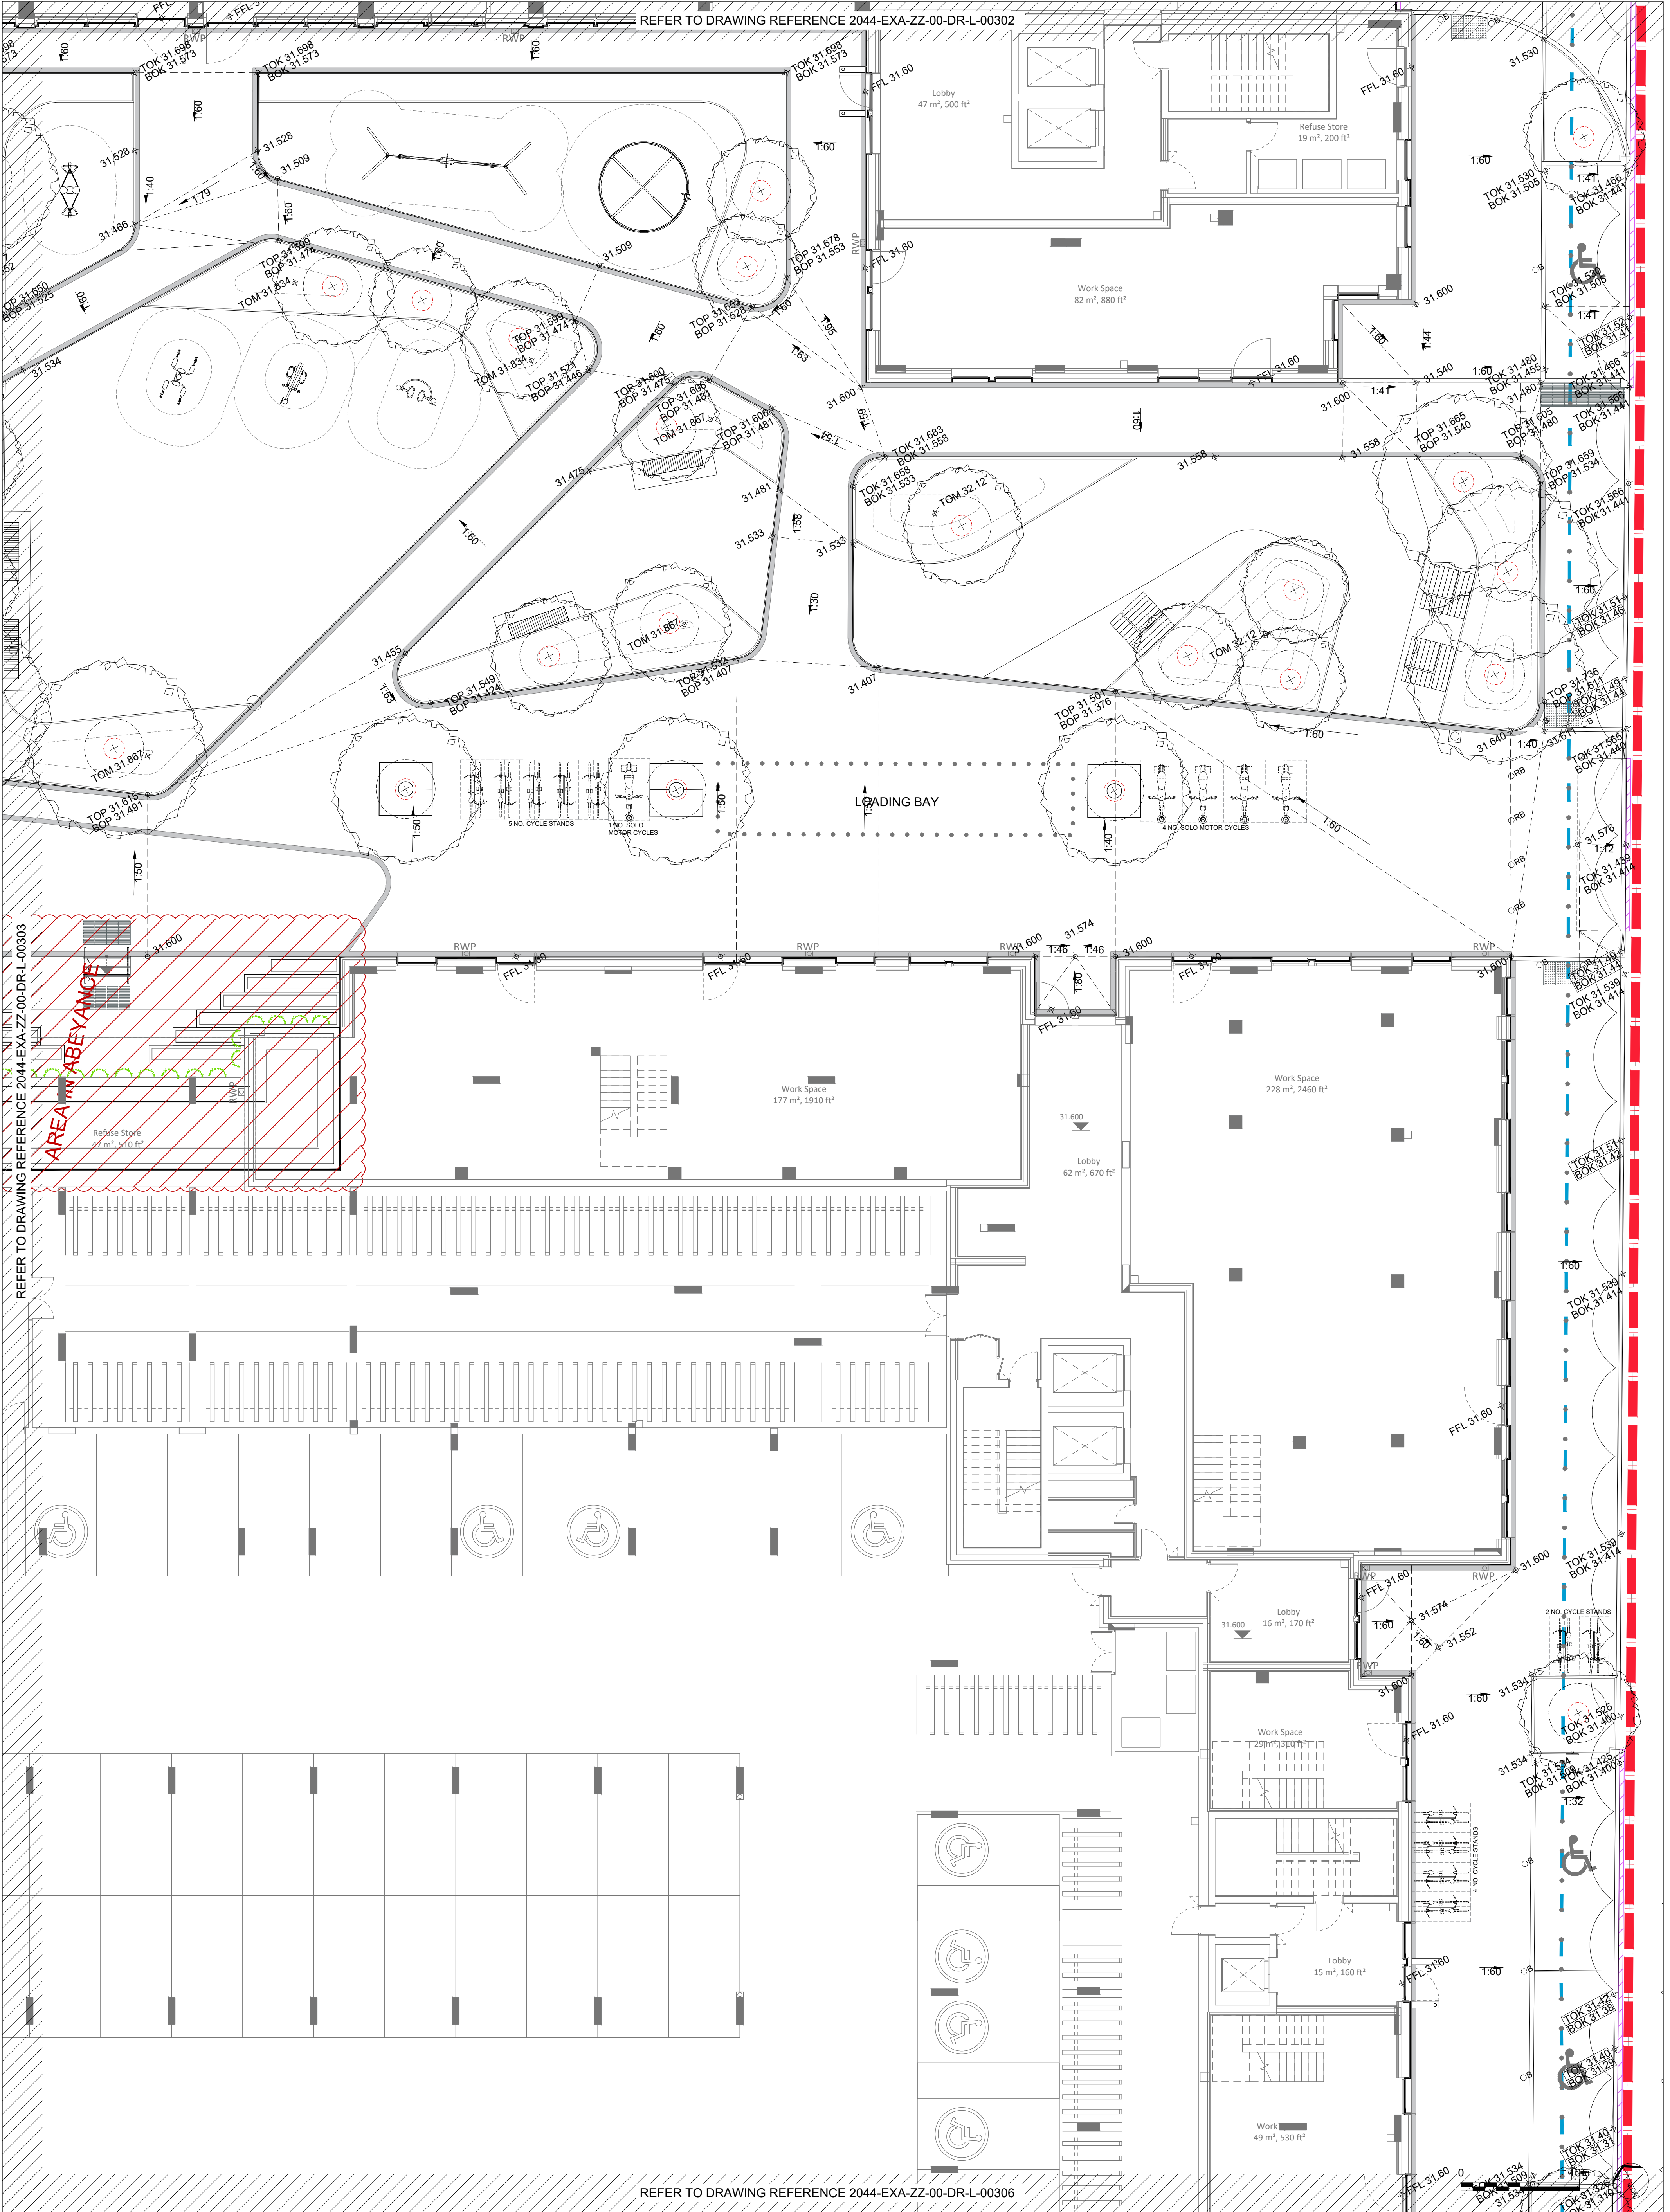


EXTERIOR ARCHITECTURE LONDON: Studio 1S, Hewlett House, Havelock Terrace, London, SW8 4AS MANCHESTER: Studio 537, The Royal Exchange, St Anns Square, Manchester, M2 7DH E-Mail: office@exteriorarchitecture.com Web: www.exteriorarchitecture.com	Client ZX (NESTLES SQUARE) LIMITED No dimensions are to be scaled from this drawing. All dimensions are to be checked on site. Area measurements for indicative purposes only. This drawing is the property of Exterior Architecture Ltd. No part of the drawing may be reproduced in any manner without permission from Exterior Architecture Ltd.	FOR KEY REFER TO 2044-EXA-ZZ-00-DR-L-00301 B STAGE 3+ MINOR AMENDMENTS 24.09.2021 A STAGE 3+ SUBMISSION 17.09.2021 Rev Description Date	Project title 233-236 Nestles Avenue Drawing title GF LANDSCAPE LEVELS PLAN - SHEET 03	Issued By Scale Status Date London 1:250 @ A1 STAGE 3 + 17.09.2021 Drawing number 2044-EXA-ZZ-00-DR-L-00303 T: 020 7978 2101 Drawn EXA Checked PW Approved SM Revision B
--	--	---	--	---

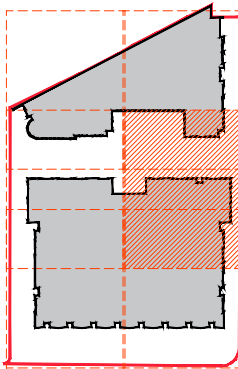

EXTERIOR ARCHITECTURE LONDON: Studio 1S, Hewlett House, Havelock Terrace, London, SW8 4AS MANCHESTER: Studio 537, The Royal Exchange, St Anns Square, Manchester, M2 7DH E-Mail: office@exteriorarchitecture.com Web: www.exteriorarchitecture.com	Client ZX (NESTLES SQUARE) LIMITED No dimensions are to be scaled from this drawing. All dimensions are to be checked on site. Area measurements for indicative purposes only. This drawing is the property of Exterior Architecture Ltd. No part of the drawing may be reproduced in any manner without permission from Exterior Architecture Ltd.	FOR KEY REFER TO 2044-EXA-ZZ-00-DR-L-00301 B A Rev STAGE 3+ MINOR AMENDMENTS STAGE 3+ SUBMISSION Description 24.09.2021 17.09.2021 Date	Project title 233-236 Nestles Avenue Drawing title GF LANDSCAPE LEVELS PLAN - SHEET 04	 Issued By Scale Status Date London 1:250 @ A1 STAGE 3 + 17.09.2021 Drawing number 2044-EXA-ZZ-00-DR-L-00304	T: 020 7978 2101 Drawn EXA Checked PW Approved SM Revision B
--	--	--	--	--	--

REFER TO DRAWING REFERENCE 2044-EXA-ZZ-00-DR-L-00303

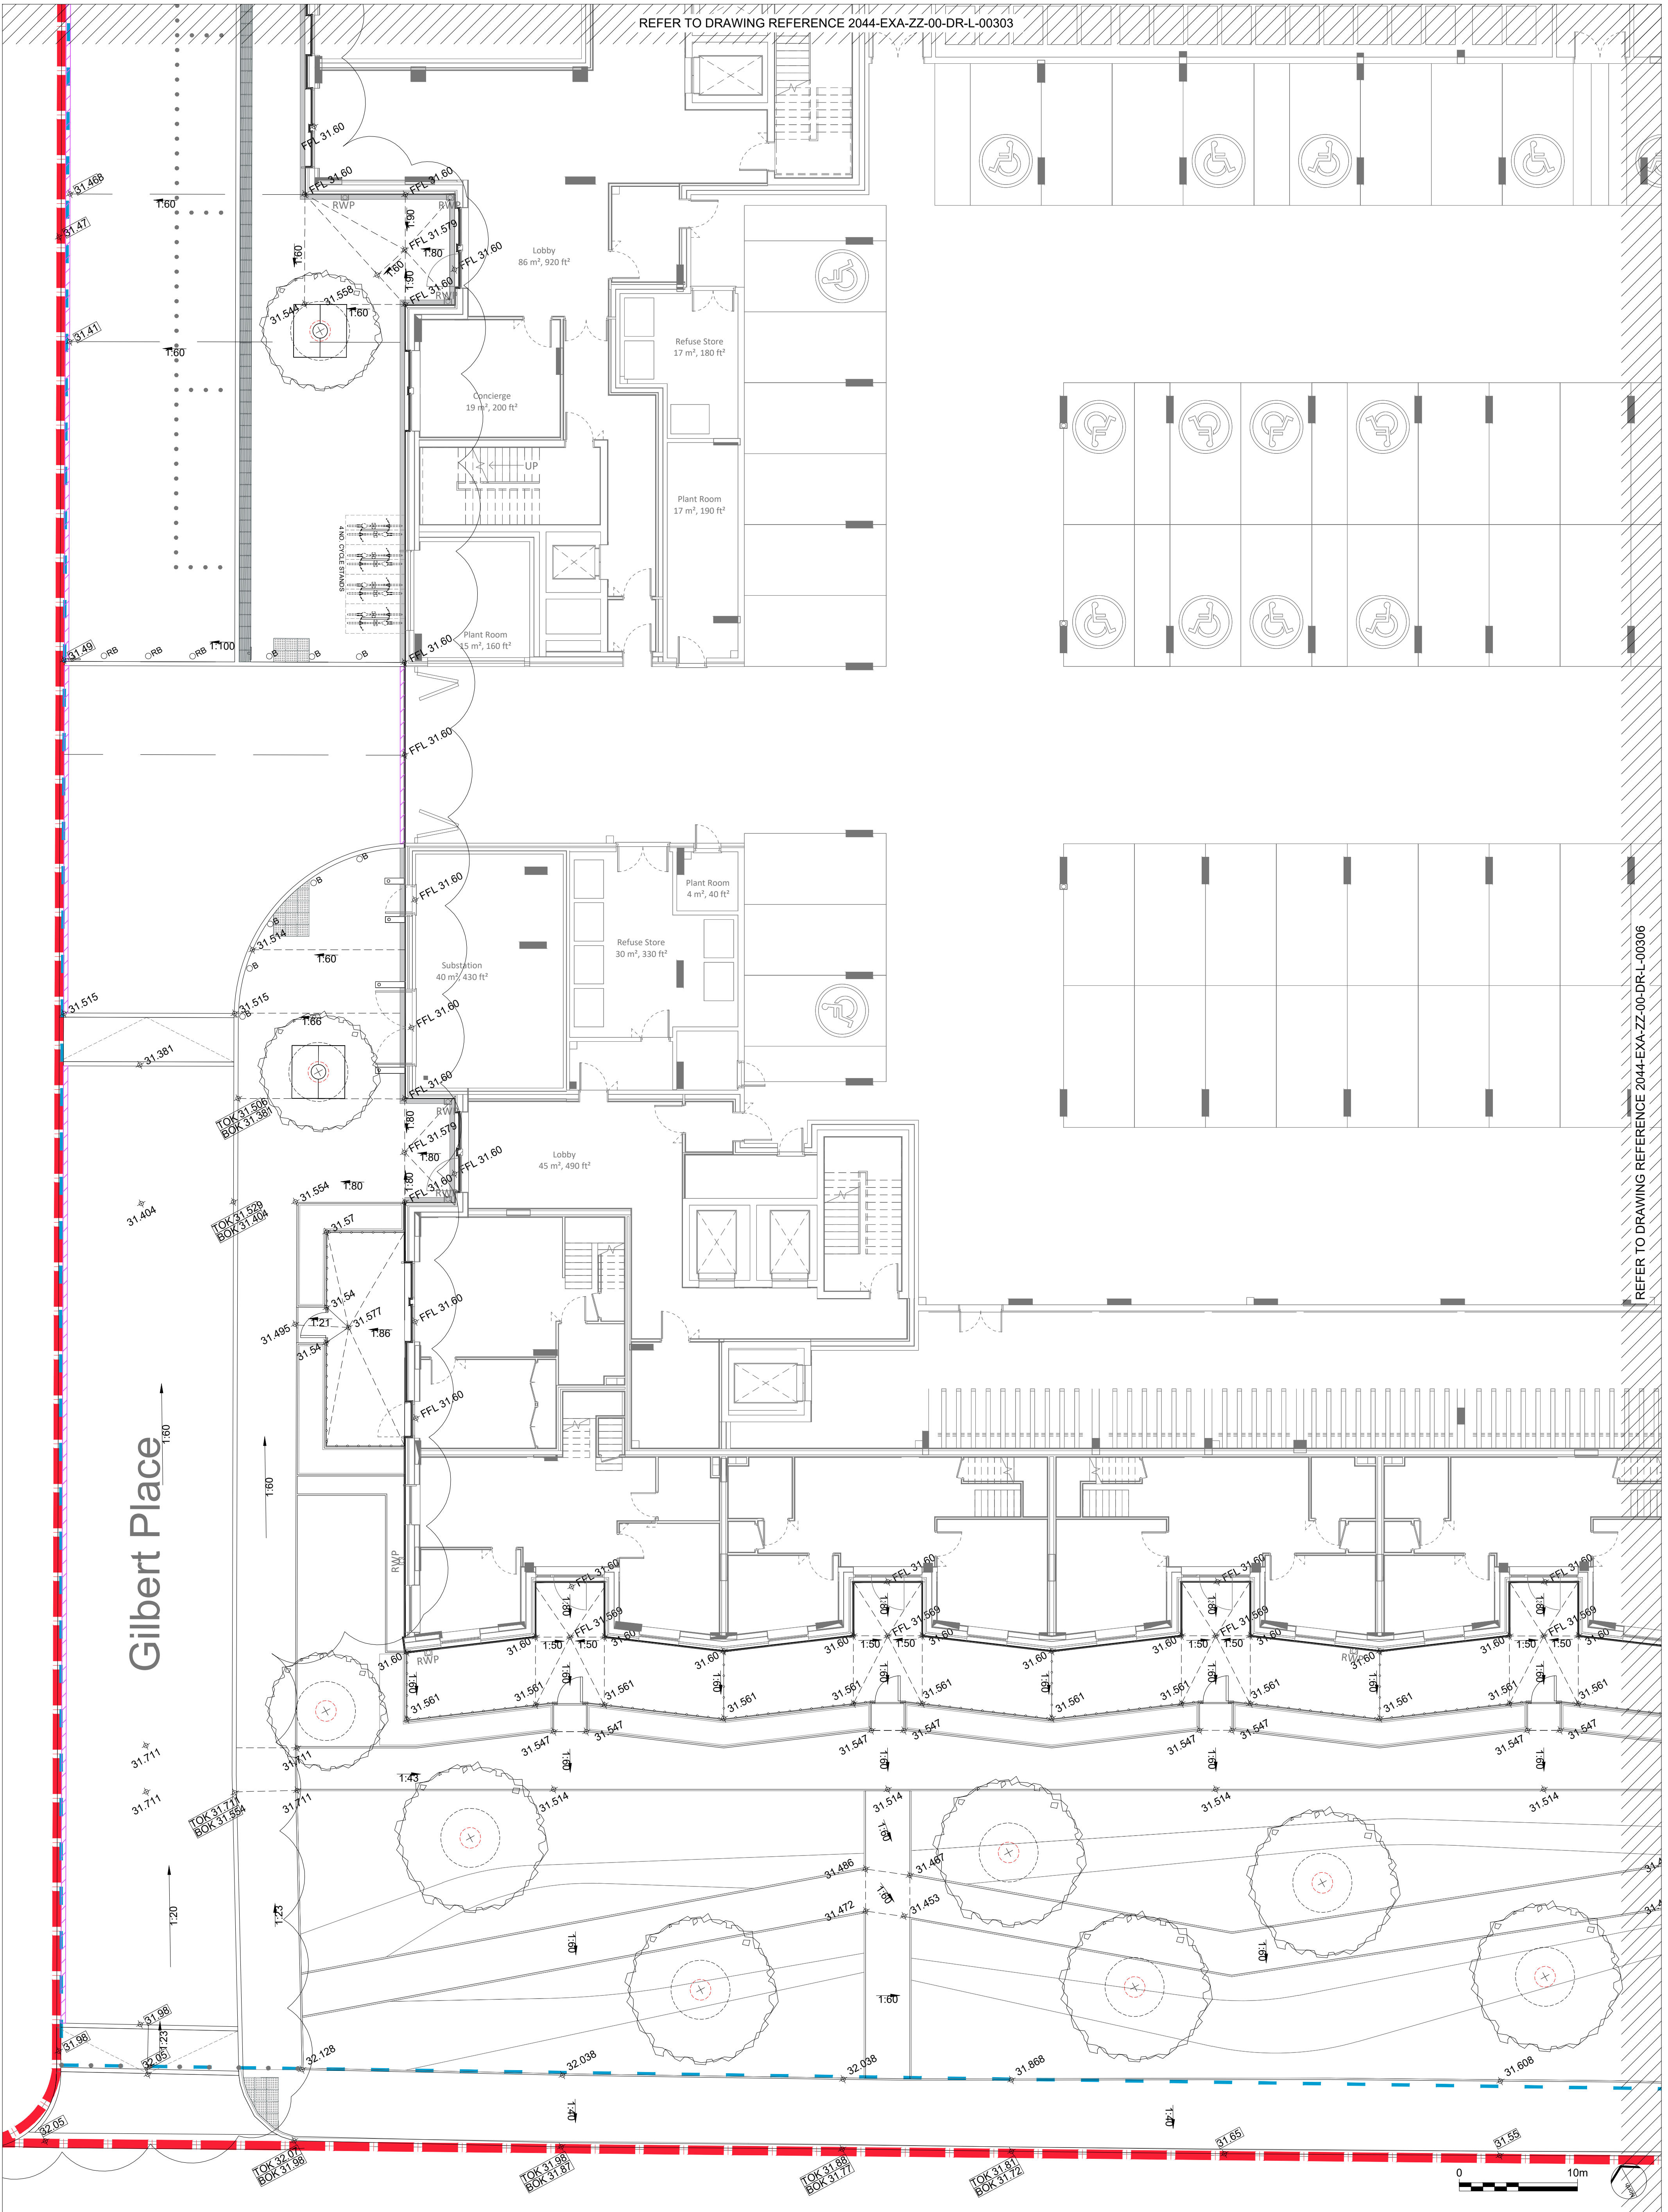

REFER TO DRAWING REFERENCE 2044-EXA-ZZ-00-DR-L-00306

EXTERIOR
ARCHITECTURE

LONDON: Studio 1S, Hewlett House, Havelock Terrace,
London, SW8 4AS
MANCHESTER: Studio 537, The Royal Exchange, St Anns Square,
Manchester, M2 7DH

E-Mail: office@exteriorarchitecture.com
Web: www.exteriorarchitecture.com

Client
ZX (NESTLES SQUARE) LIMITED

No dimensions are to be scaled from this drawing.
All dimensions are to be checked on site.
Area measurements for indicative purposes only.


This drawing is the property of Exterior Architecture Ltd.
No part of the drawing may be reproduced in any manner
without permission from Exterior Architecture Ltd.

FOR KEY REFER TO 2044-EXA-ZZ-00-DR-L-00301

B A
Rev Description
STAGE 3+ MINOR AMENDMENTS
STAGE 3+ SUBMISSION
24.09.2021
17.09.2021
Date

Project title
233-236 Nestles Avenue

Drawing title
GF LANDSCAPE LEVELS
PLAN - SHEET 05

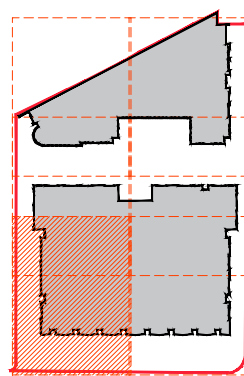


Issued By
Scale
Status
Date
London
1:250 @ A1
STAGE 3 +
17.09.2021

Drawing number
2044-EXA-ZZ-00-DR-L-00305

T: 020 7978 2101
Drawn
Checked
Approved
EXA
PW
SM

Revision
B

Nestles Avenue

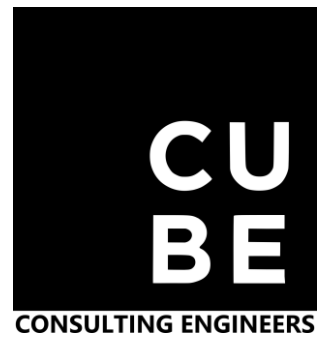

Cube Consulting Engineers Ltd
www.consultthecube.co.uk
Registered in England and Wales
Reg No. 12407198

