



REAR ELEVATION



FRONT ELEVATION

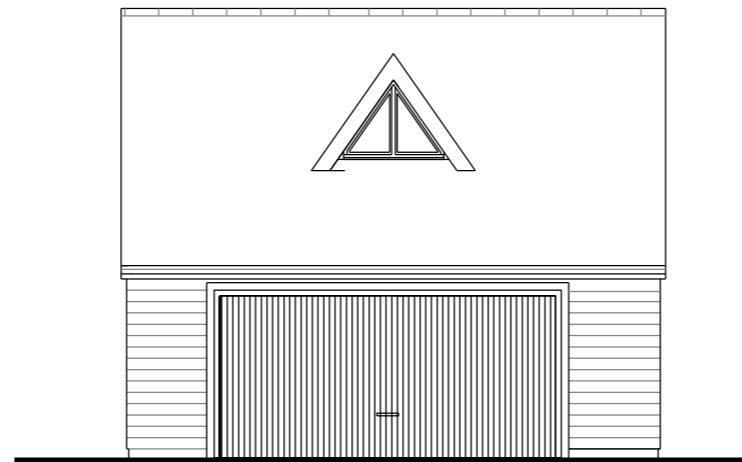


LHS ELEVATION

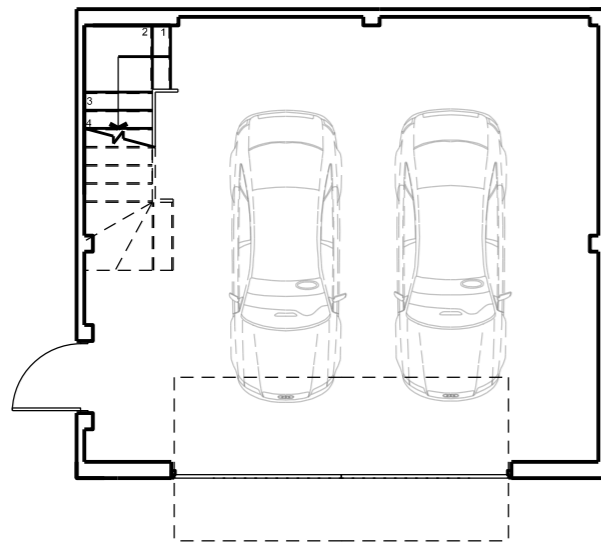


GROUND FLOOR

GARAGE - 39.63 SQ M  
STORE - 18.89 SQ M  
TOTAL - 58.52 SQ M 565 SQ FT

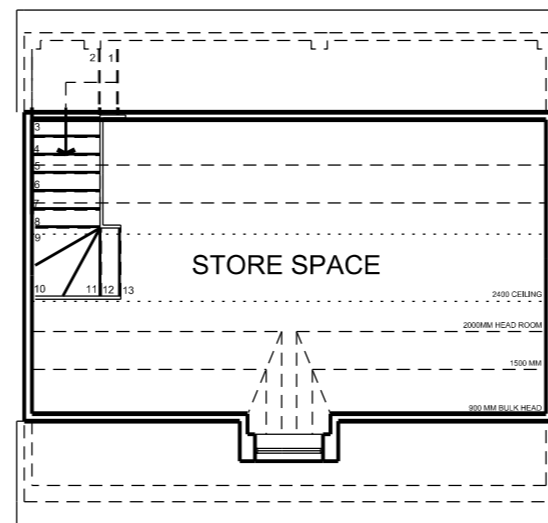

FIRST FLOOR

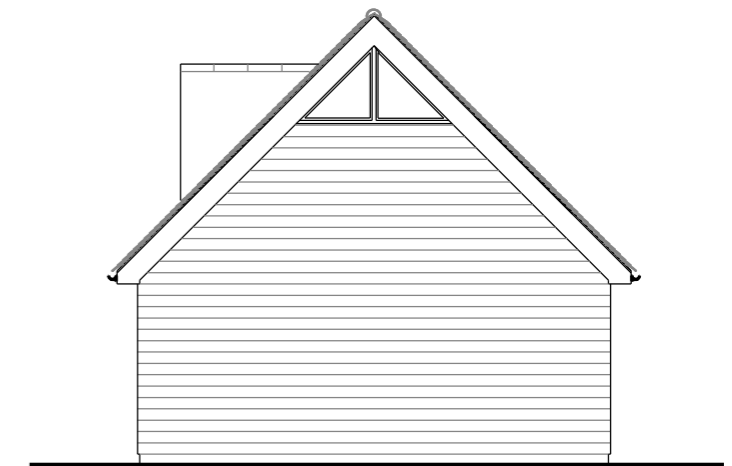

RHS ELEVATION

Notes / Revisions

**dp architects**  
design | planning | architecture

The Old Brewery Tap  
3 Sharnburn Street  
Watlington  
Oxfordshire OX49 5BU

Tel: 01491 613066  
Fax: 01491 614017  
Email: mail@dparchitects.co.uk  
Web: www.dparchitects.co.uk

Client	AJA TAYLOR & Co Ltd	Status	PLANNING
Project	RESIDENTIAL DEVELOPMENT		

Land Adj Green End, 17 Dene Road, Northwood, HA6 2BS			
Drawing Title	PROPOSED GARAGE PLOT 2	Dwg N	Rev
Drawn By	ML	Scale	1:100 @ A3
Date	31.03.2022	22 GEDR G2	-