


BURLINGTON HOUSE  
369 WELLSBOROUGH ROAD  
NORTHAMPTON  
NN1 4EU  
TEL: 01604 692287

**Brandon**  
Surveys

REV A: -  
TREES REMOVED AS PER CLIENT REQUEST  
(OCT - 2021) - JDC

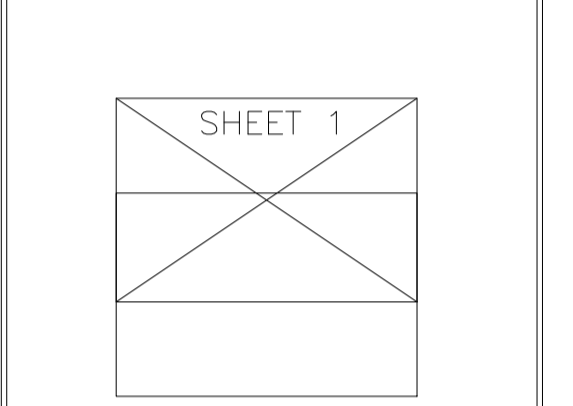

CONTROL INFORMATION

STN	EASTING	NORTHING	LEVEL	DESCRIPTION
1	508980.66	191743.61	77.55	SURVEY NAIL
2	508972.90	191711.72	76.21	SURVEY NAIL
3	508987.70	191704.13	75.64	SURVEY NAIL
4	508984.49	191684.50	74.73	SURVEY NAIL

NOTES:-  
GRID RELATIVE TO ORDNANCE SURVEY NATIONAL  
GRID (OSGB36)  
LEVELS RELATIVE TO ORDNANCE DATUM NEWLYN  
(MEAN SEA LEVEL)

KEY:-

BH	BORE HOLE
BO	BOLLARD
BT	BRITISH TELECOM
CL	COVER LEVEL
CTV	CABLE TV
DC	DRAINAGE CHANNEL
DP	DOWN PIPE
EP	ELECTRICITY POLE
FFL	FINISHED FLOOR LEVEL
FH	FIRE HYDRANT
G	GULLY
GV	GAS VALVE
IC	INSPECTION COVER
IL	INVERT LEVEL
KO	KERB OUTLET
LP	LAMP POST
MH	MANHOLE
MK	MARKER
RS	ROAD SIGN
ST	STOP TAP
SV	STOP VALVE
TOP	TOP OF FENCE
TOP	TOP OF PIPE
TOW	TOP OF WALL
TP	TELEPHONE POLE
VP	VENT PIPE
WM	WATER METER
WO	WASH OUT
---	GATE
---	FENCE/BOUNDARY
---	CHANGE OF SURFACE
---	CONTOUR
---	BOTTOM OF BANK
---	TOP OF BANK
---	WALL (TO SCALE)
---	OVERHEAD TELEPHONE
---	OVERHEAD ELECTRICITY
---	HEDGE/VEGETATION
○	SPECIES HT GT DIRTH