




CONTROL INFORMATION			
STN	EASTING	NORTHING	LEVEL DESCRIPTION
1	508980.66	191743.61	77.55 SURVEY NAIL
2	508972.00	191741.72	76.21 SURVEY NAIL
3	508987.70	191704.13	75.64 SURVEY NAIL
4	508984.49	191684.50	74.73 SURVEY NAIL


NOTES: -
 GRID RELATIVE TO ORDNANCE SURVEY NATIONAL GRID (OSGB36)
 LEVELS RELATIVE TO ORDNANCE DATUM NEWLYN (MEAN SEA LEVEL)

- KEY: -
- BH BORE HOLE
 - BO BOLLARD
 - BT BRITISH TELECOM
 - CL COVER LEVEL
 - CTV CABLE TV
 - DC DRAINAGE CHANNEL
 - DP DOWN PIPE
 - EP ELECTRICITY POLE
 - FFL FINISHED FLOOR LEVEL
 - FH FIRE HYDRANT
 - G GULLY
 - GV GAS VALVE
 - IC INSPECTION COVER
 - IL INVERT LEVEL
 - KO KERB OUTLET
 - LP LAMP POST
 - MH MANHOLE
 - MK MARKER
 - RS ROAD SIGN
 - SV STOP VALVE
 - ST STOP TAP
 - TOP TOP OF FENCE
 - TOP TOP OF PIPE
 - TOW TOP OF WALL
 - TP TELEPHONE POLE
 - VP VENT PIPE
 - WM WATER METER
 - WO WASH OUT
-
- - - GATE
 - - - FENCE/BOUNDARY
 - - - CHANGE OF SURFACE
 - - - CONTOUR
 - - - BOTTOM OF BANK
 - - - TOP OF BANK
 - - - WALL (TO SCALE)
 - - - OVERHEAD TELEPHONE
 - - - OVERHEAD ELECTRICITY
 - - - HEDGE/VEGETATION
-
- (O) SPECIES
 - (H) HT HEIGHT
 - (G) GT GIRTH

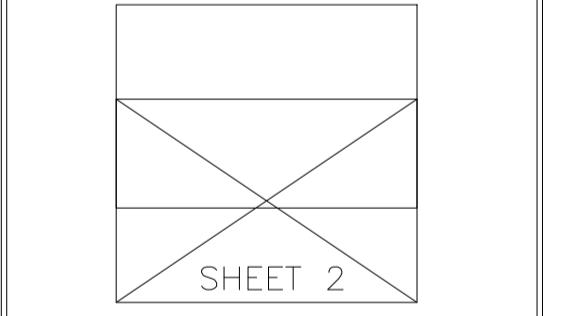

REV A: -
 TREES REMOVED AS PER CLIENT REQUEST
 (OCT - 2021) - JDC

Brandon Surveys
 BURLINGTON HOUSE
 369 WELLSINGBROUGH ROAD
 NORTHAMPTON
 NN1 8EU
 TEL : 01604 602287

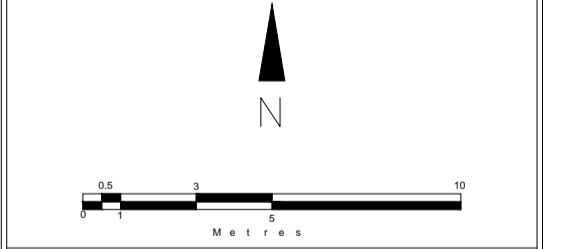

CLIENT: JANE TAYLOR
 17 DENE ROAD
 NORTHWOOD
 HAV 2BS

LOCATION: 17 DENE ROAD
 NORTHWOOD
 HAV 2BS

TITLE: TOPOGRAPHICAL SURVEY

DRAWING NUMBER	SCALE	SIZE
MS-5173 REV A SHEET 2 OF 2	1:200	A1
AUTHOR	DATE	
ACCJ/WW	NOV 2016	