

New Front Elevation



RHS Elevation




LHS Elevation




Rear Elevation




Ground Floor

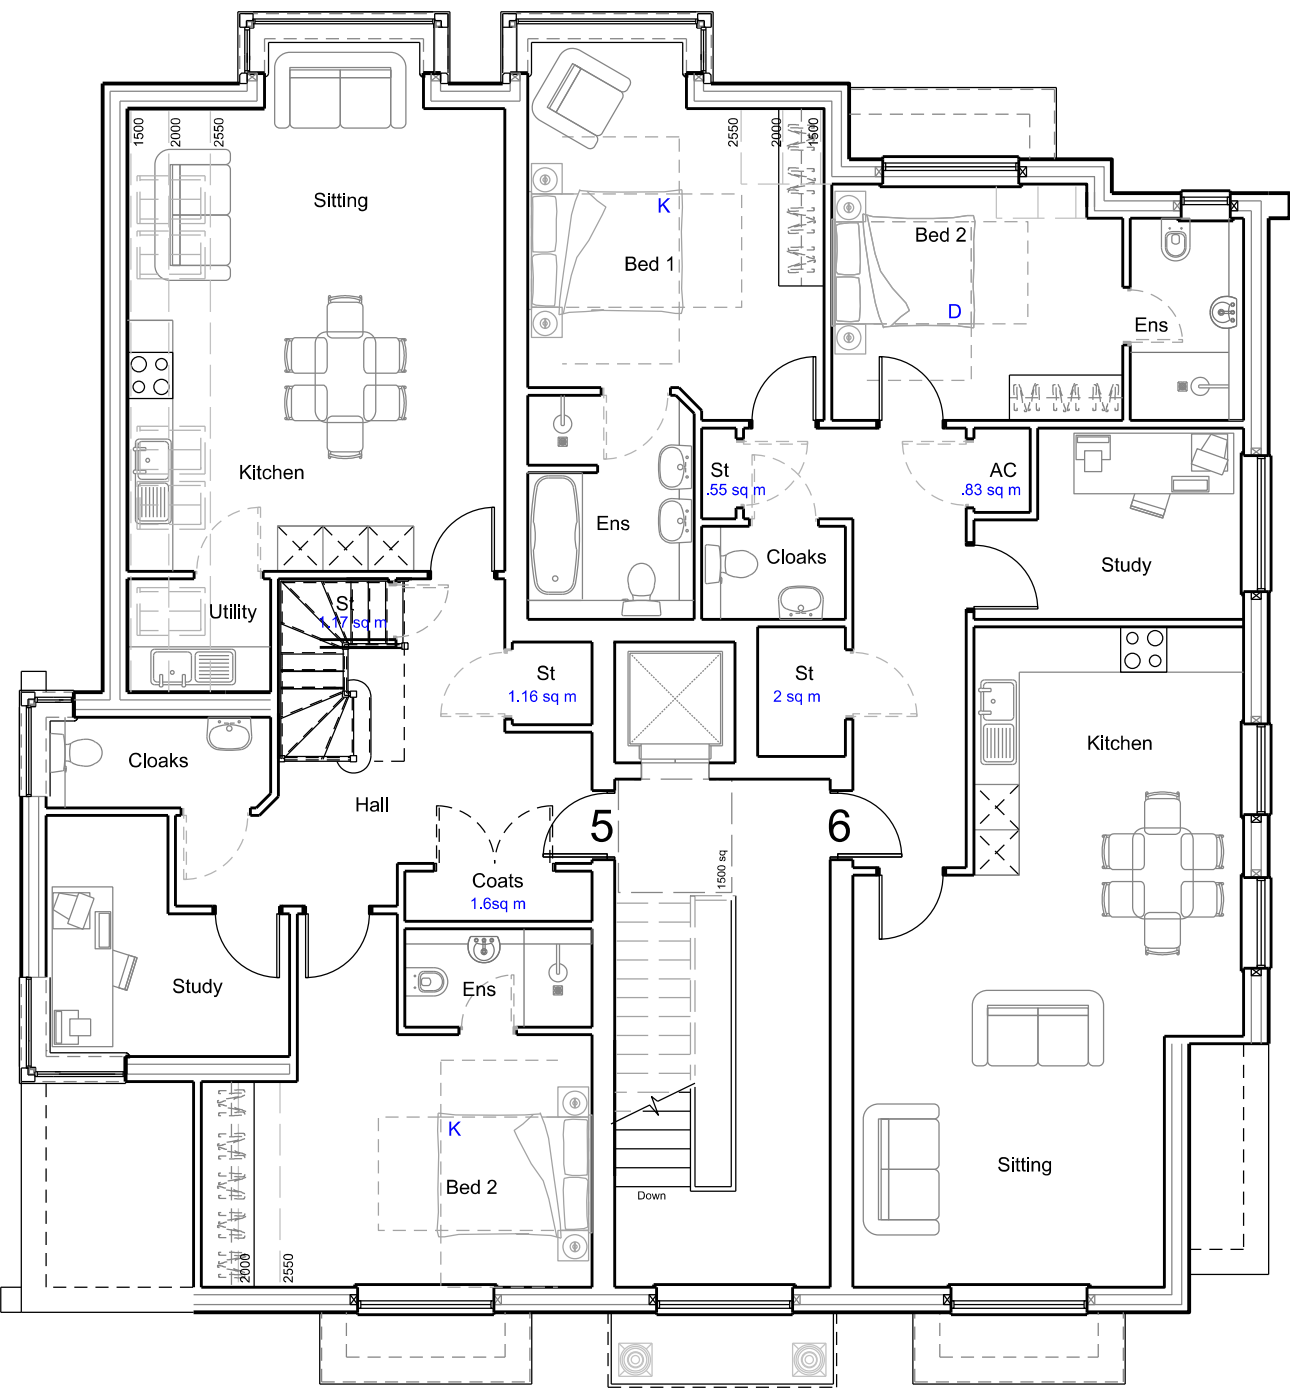

First Floor

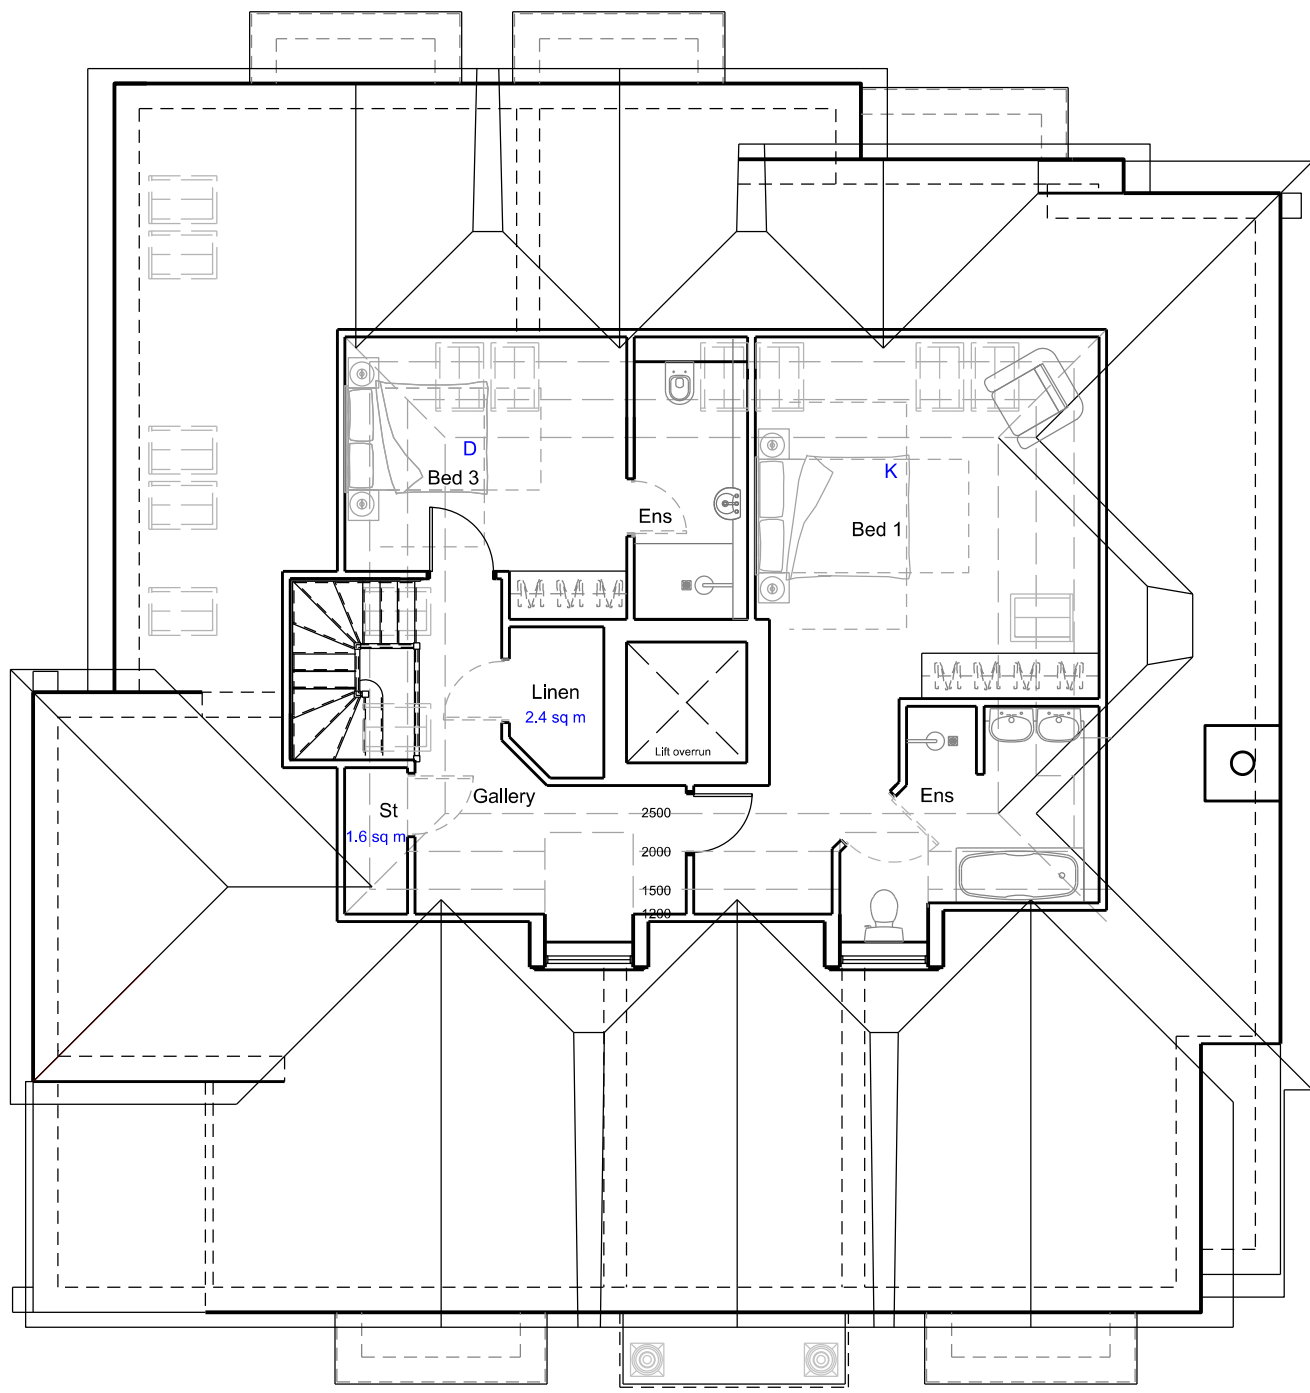

Second Floor

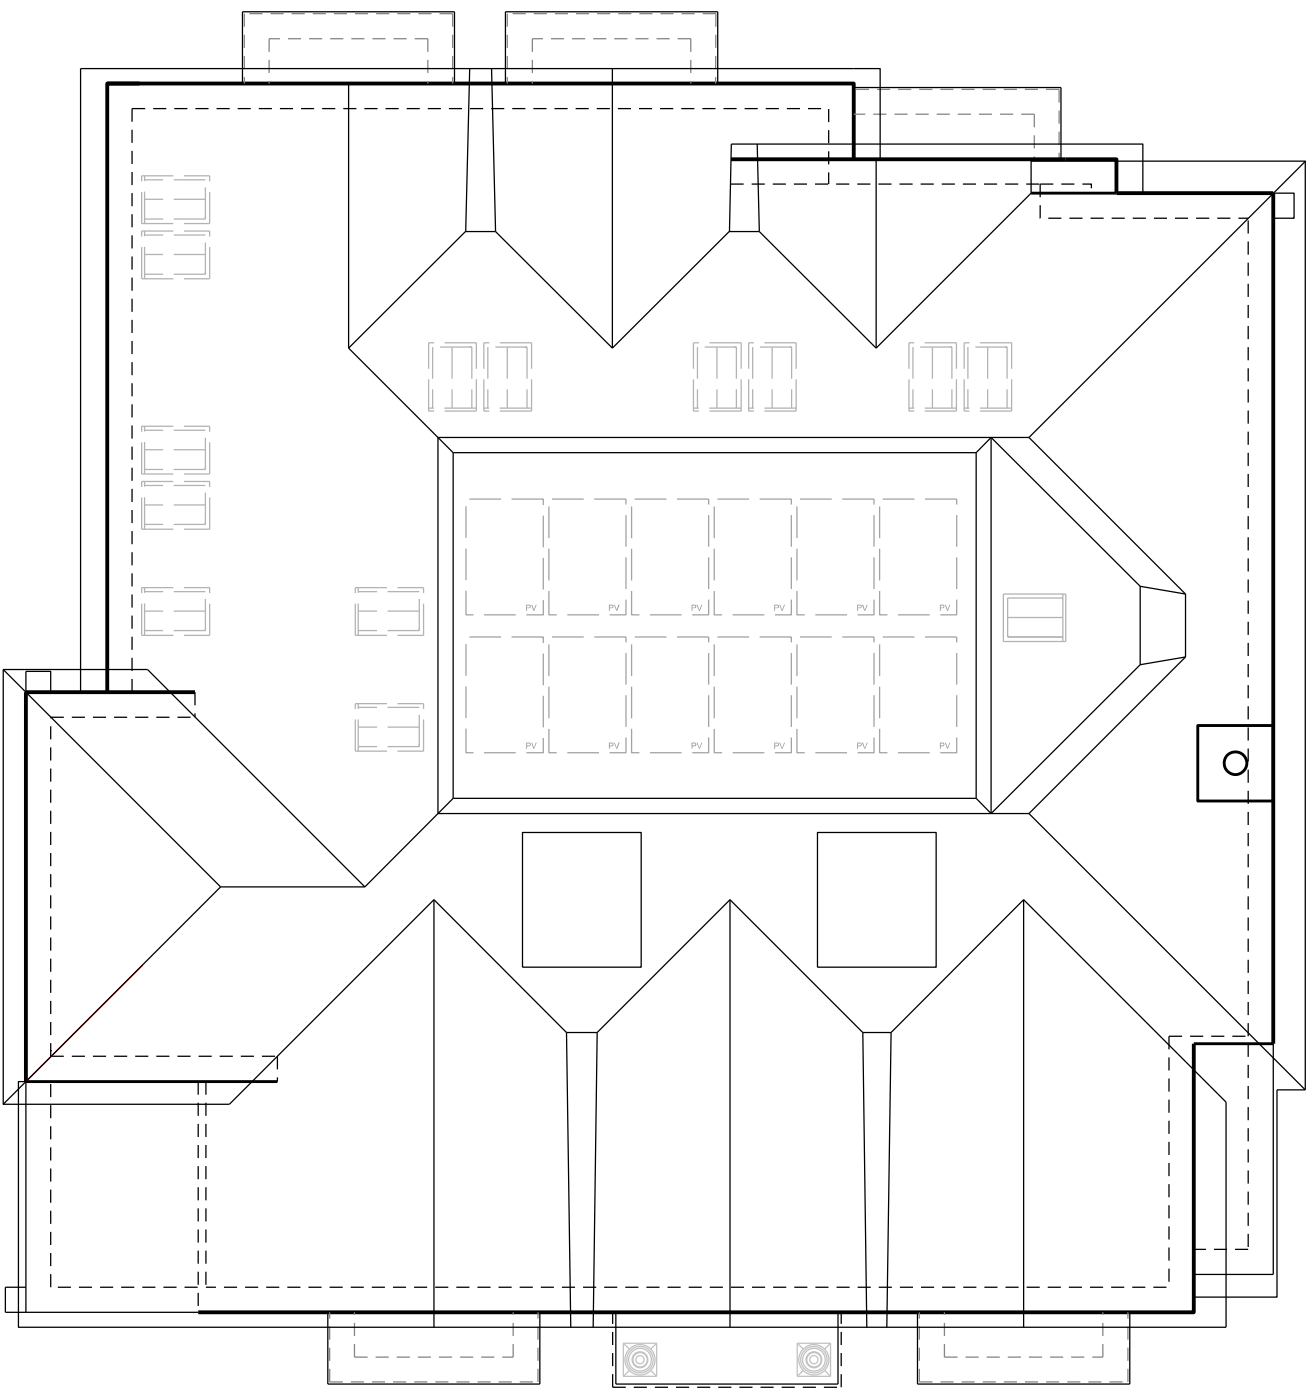

Roof Plan

Plot 3 118.20 sq m = 1272 sq ft
Plot 4 92.93 sq m = 1010 sq ft
Plot 5 169.67 sq m = 1828 sq ft
Plot 6 103.91 sq m = 1118 sq ft
Total 484.91 sq m = 5220 sq ft

Notes/Revisions:
-



The Old Brewery Tap
3 Shirburn Street
Watlington
Oxfordshire OX49 5BU

Tel: 01491 613066
Fax: 01491 614017
Email: mail@dparchitects.co.uk
Web: www.dparchitects.co.uk



Client
Gavacan Homes

Project
RESIDENTIAL DEVELOPMENT

Status
Planning

Location
Land Adj Green End, 17 Dene Road, Northwood, HA6 2BS

Drawing Title
Plots 3-6 Flats Plans and Elevations

Drawn By
ML

Scale
1:100 @ A1

Date
27.05.2025

Dwg N°
25 GEDR P3-6D

Rev

-

