

Plot 2 Front Elevation




Plot 2 RHS Elevation



Plot 2 Rear Elevation




Plot 2 LHS Elevation

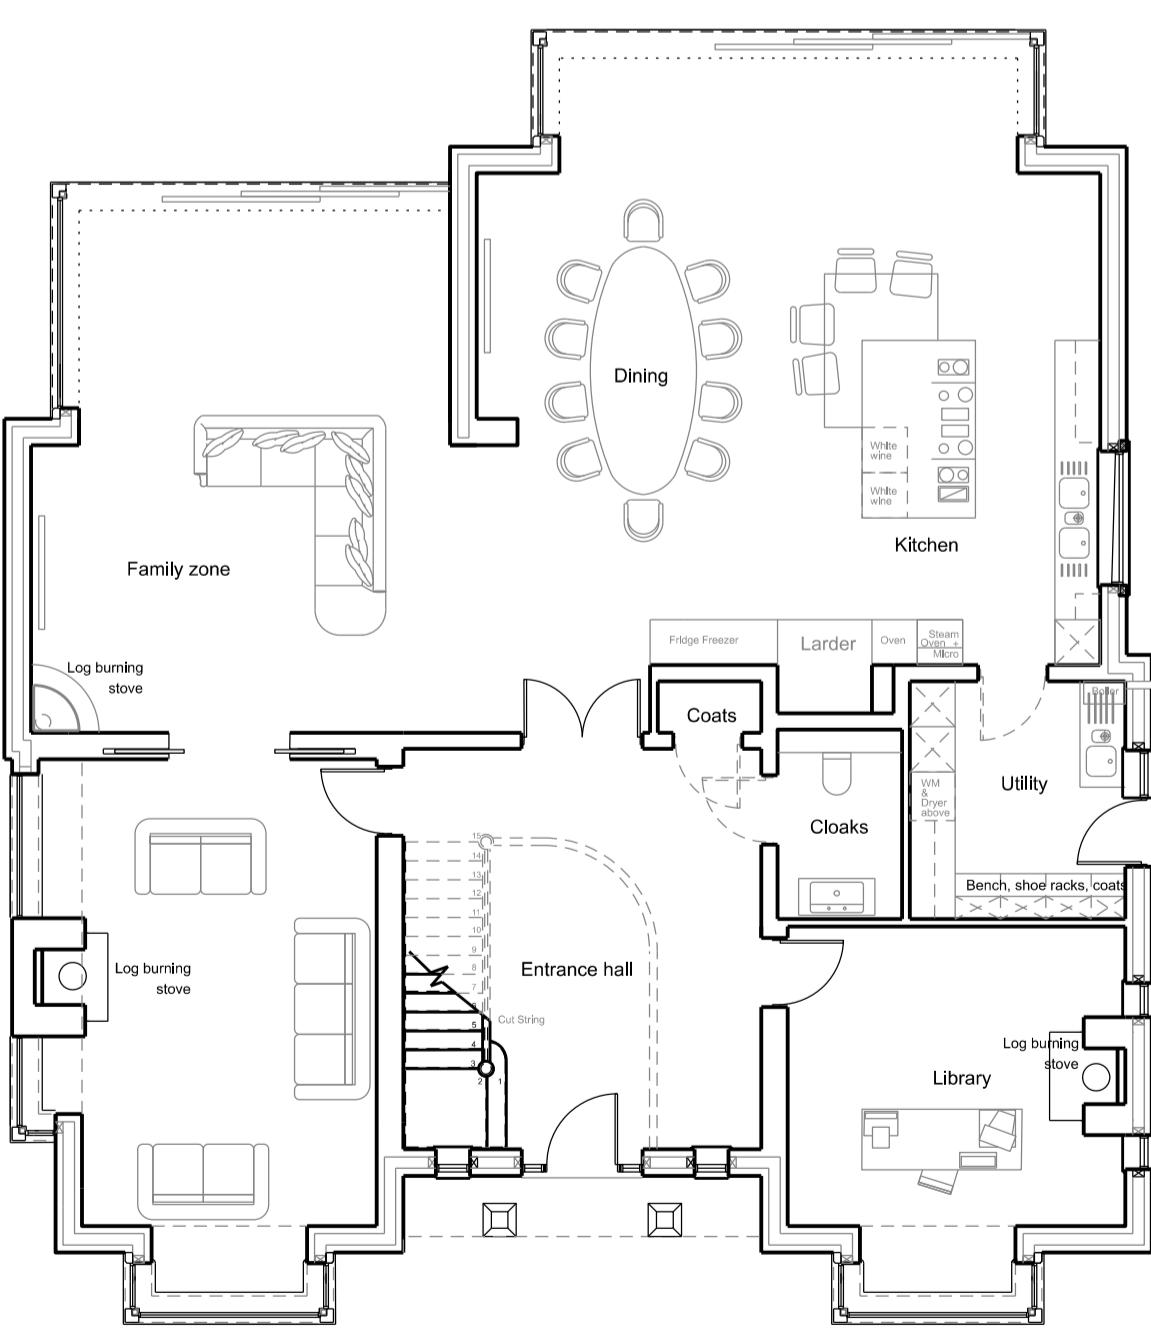


Ground Floor


PLOT 2 - Floor area = 425.4 m<sup>2</sup> 4580 sq ft

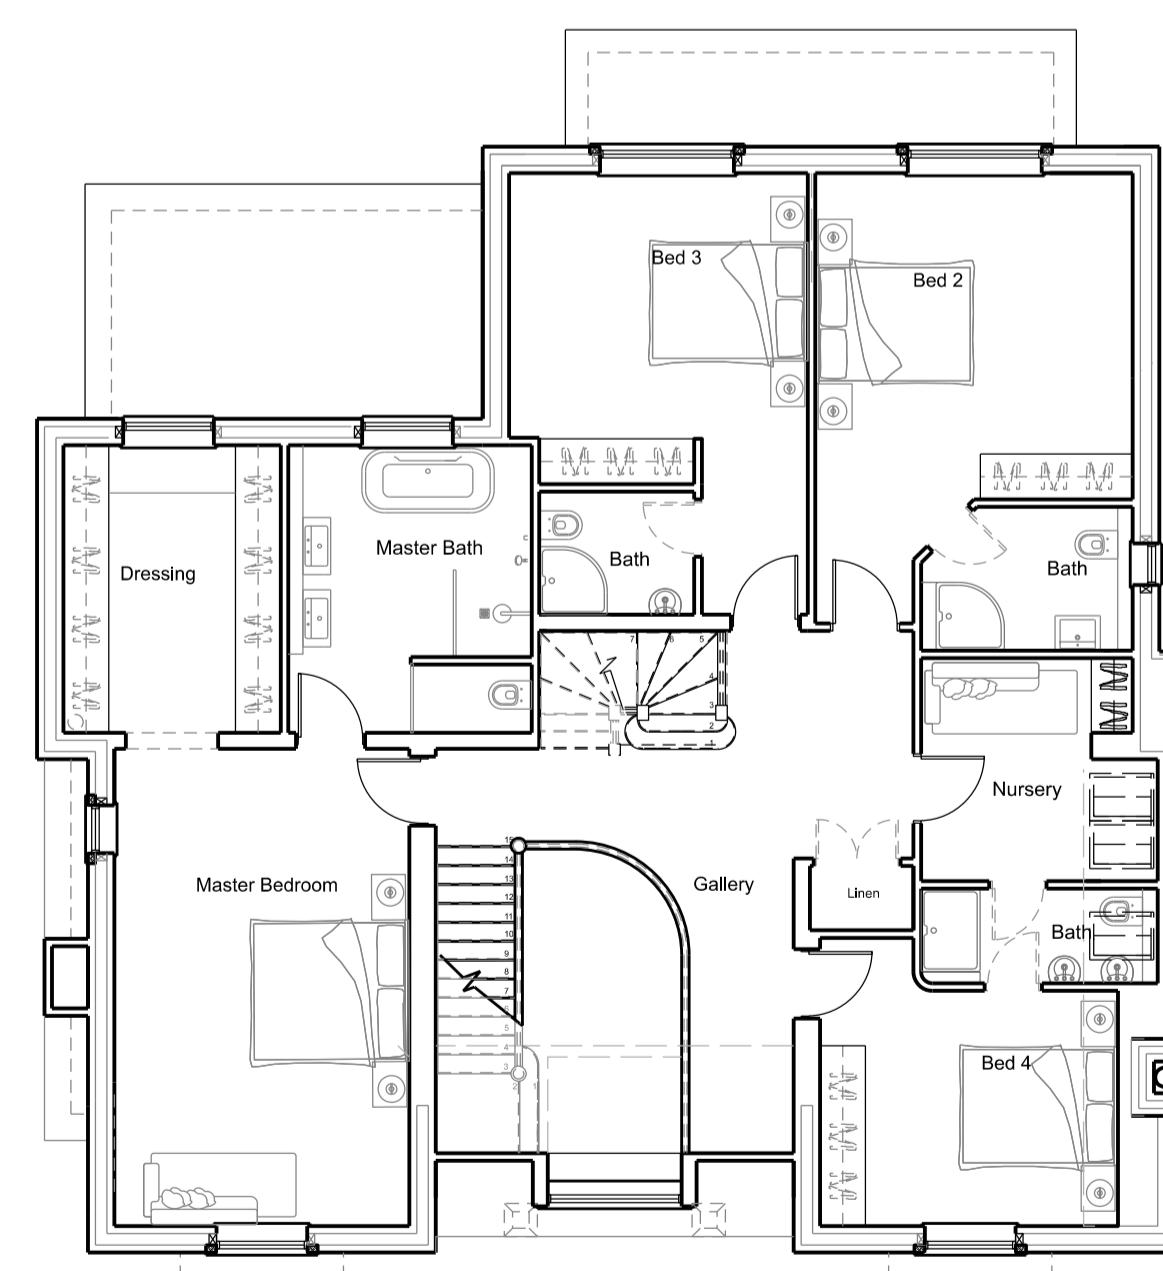

First Floor

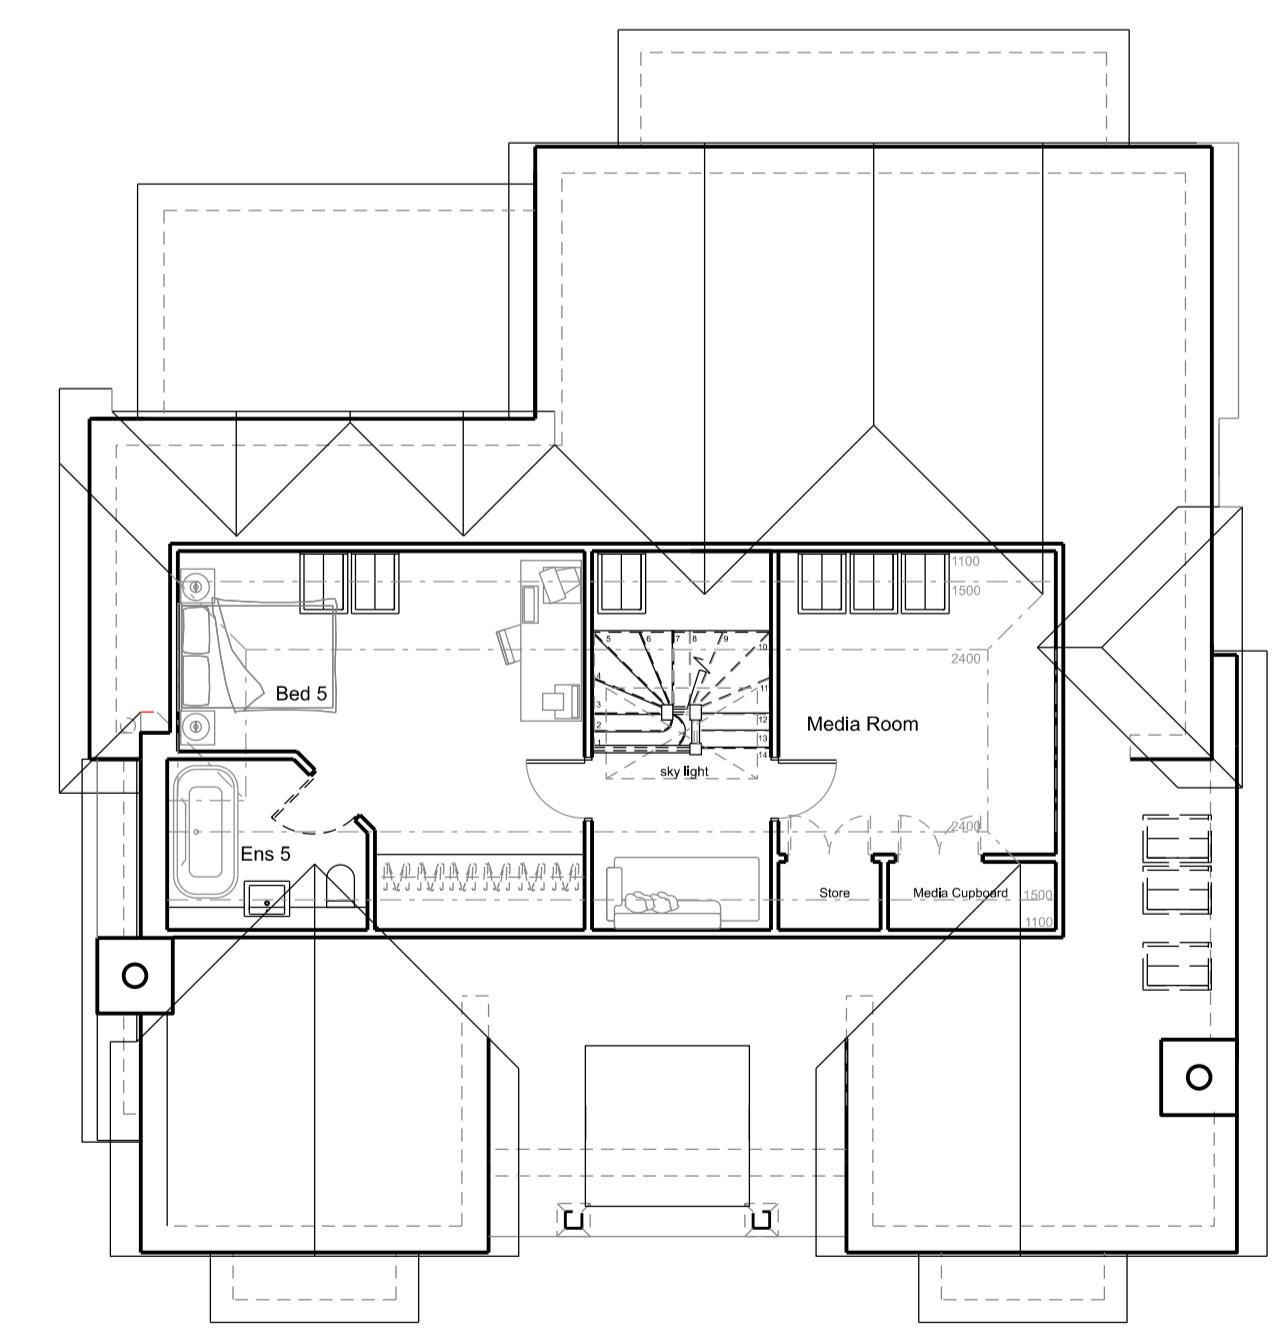

Attic Plan

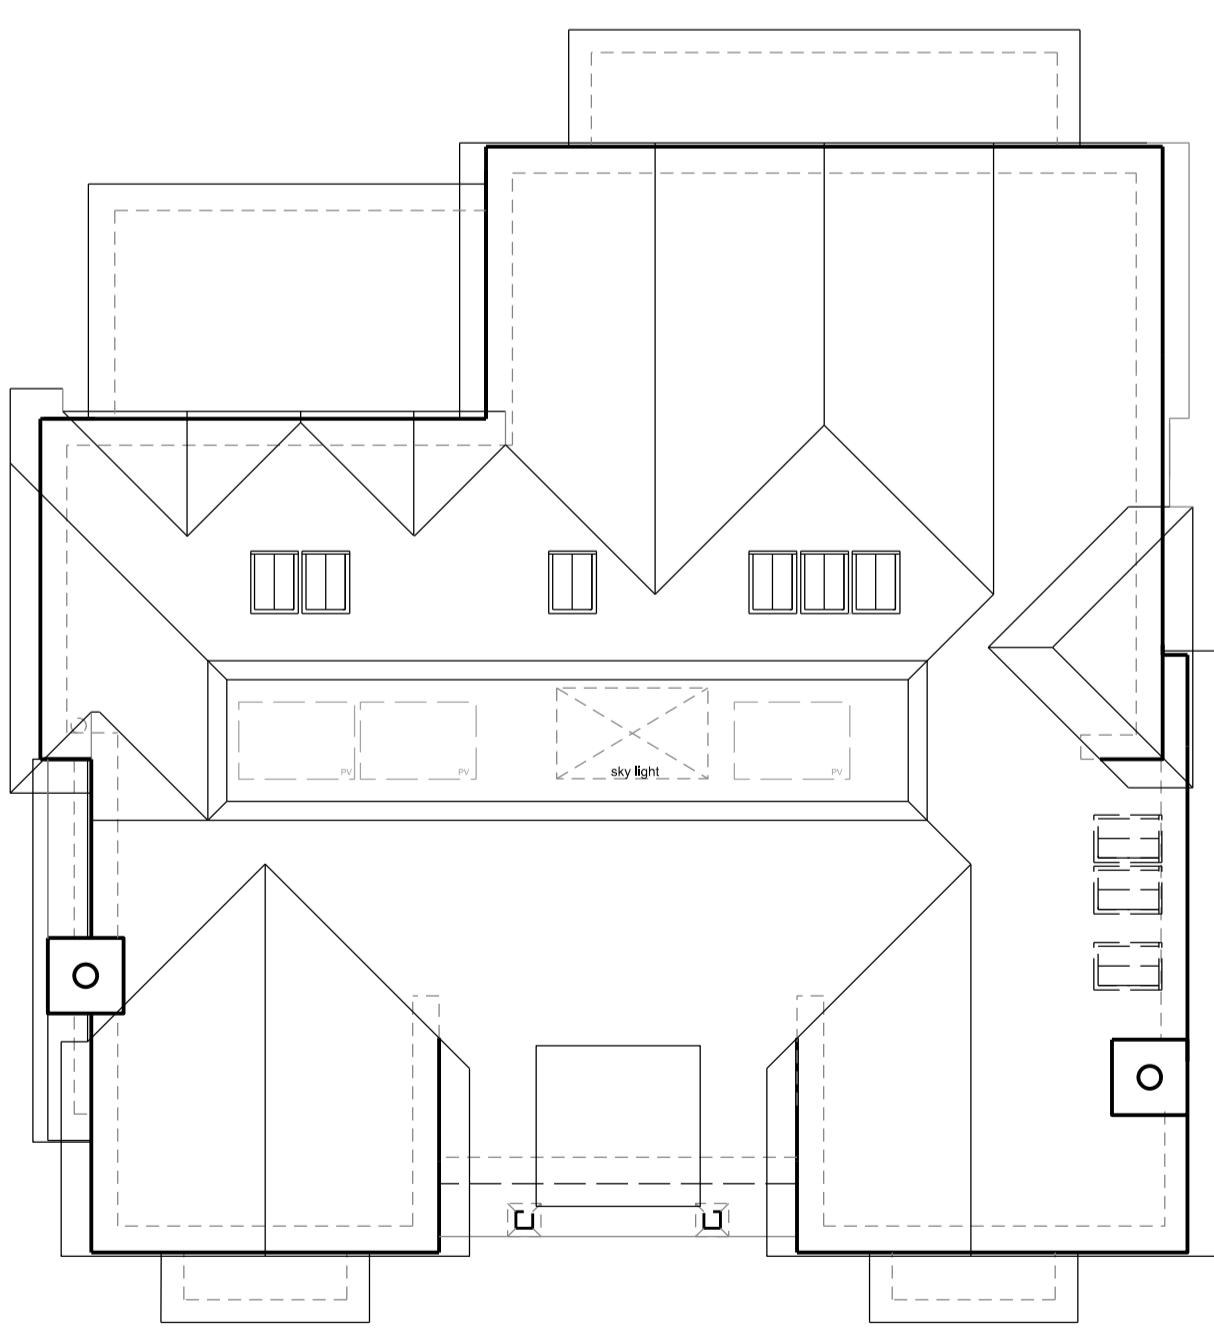

Roof Plan

Notes/Revisions:

-