

Plot 2 Front Elevation




Plot 2 RHS Elevation



Plot 2 Rear Elevation




Plot 2 LHS Elevation

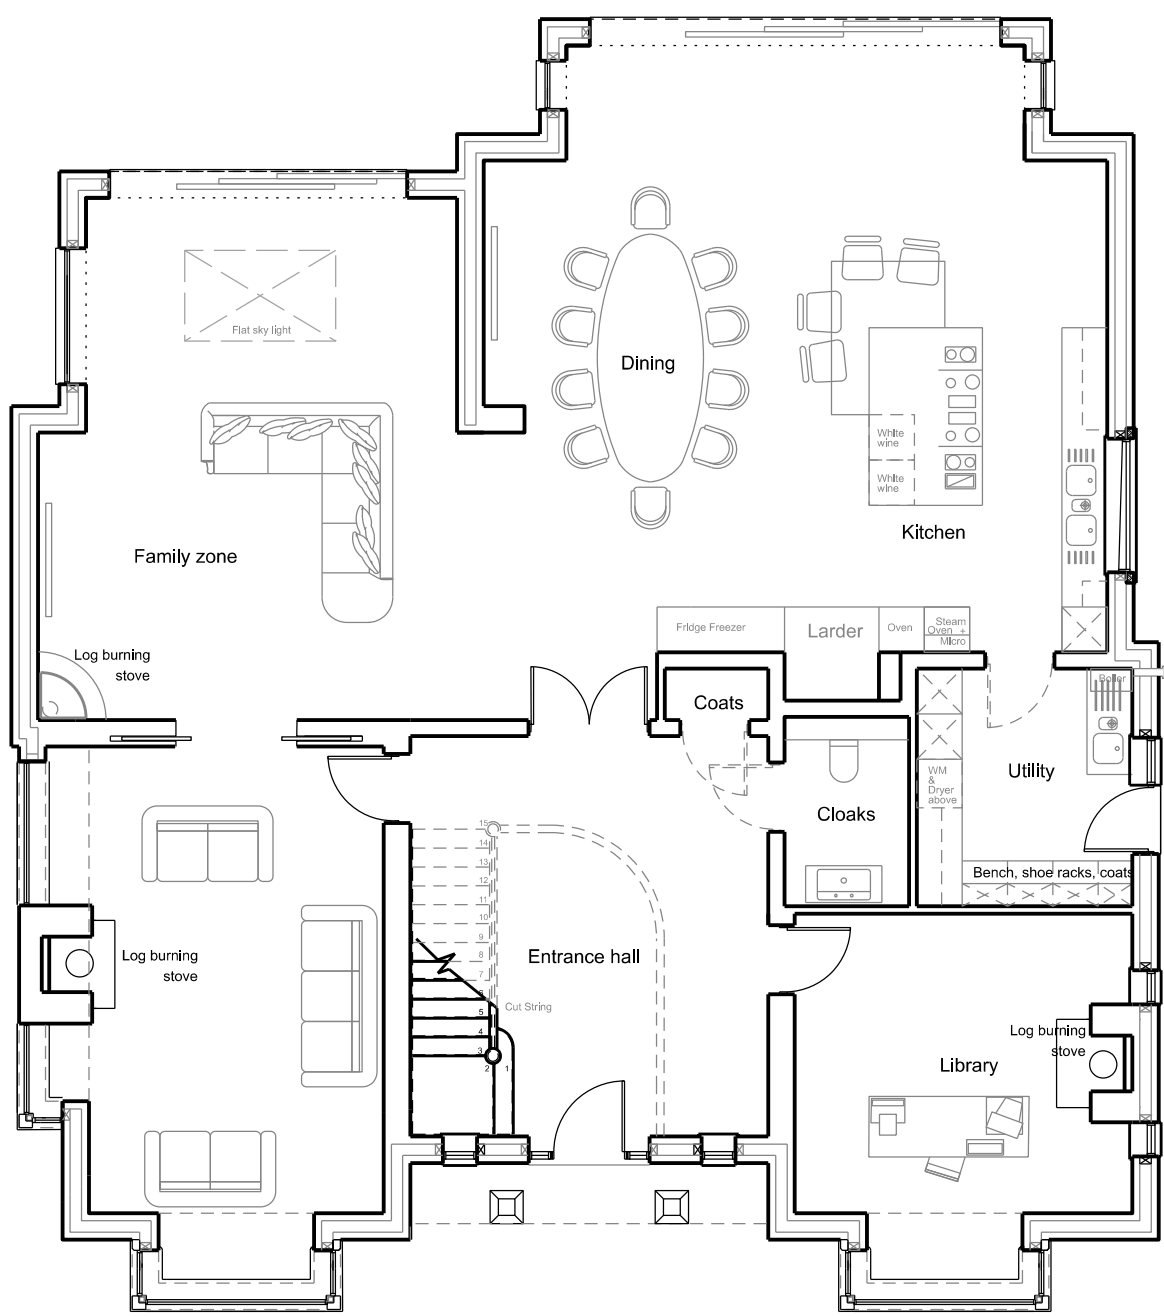


Ground Floor


PLOT 2 - Floor area = 425.4 m2 4580 sq ft

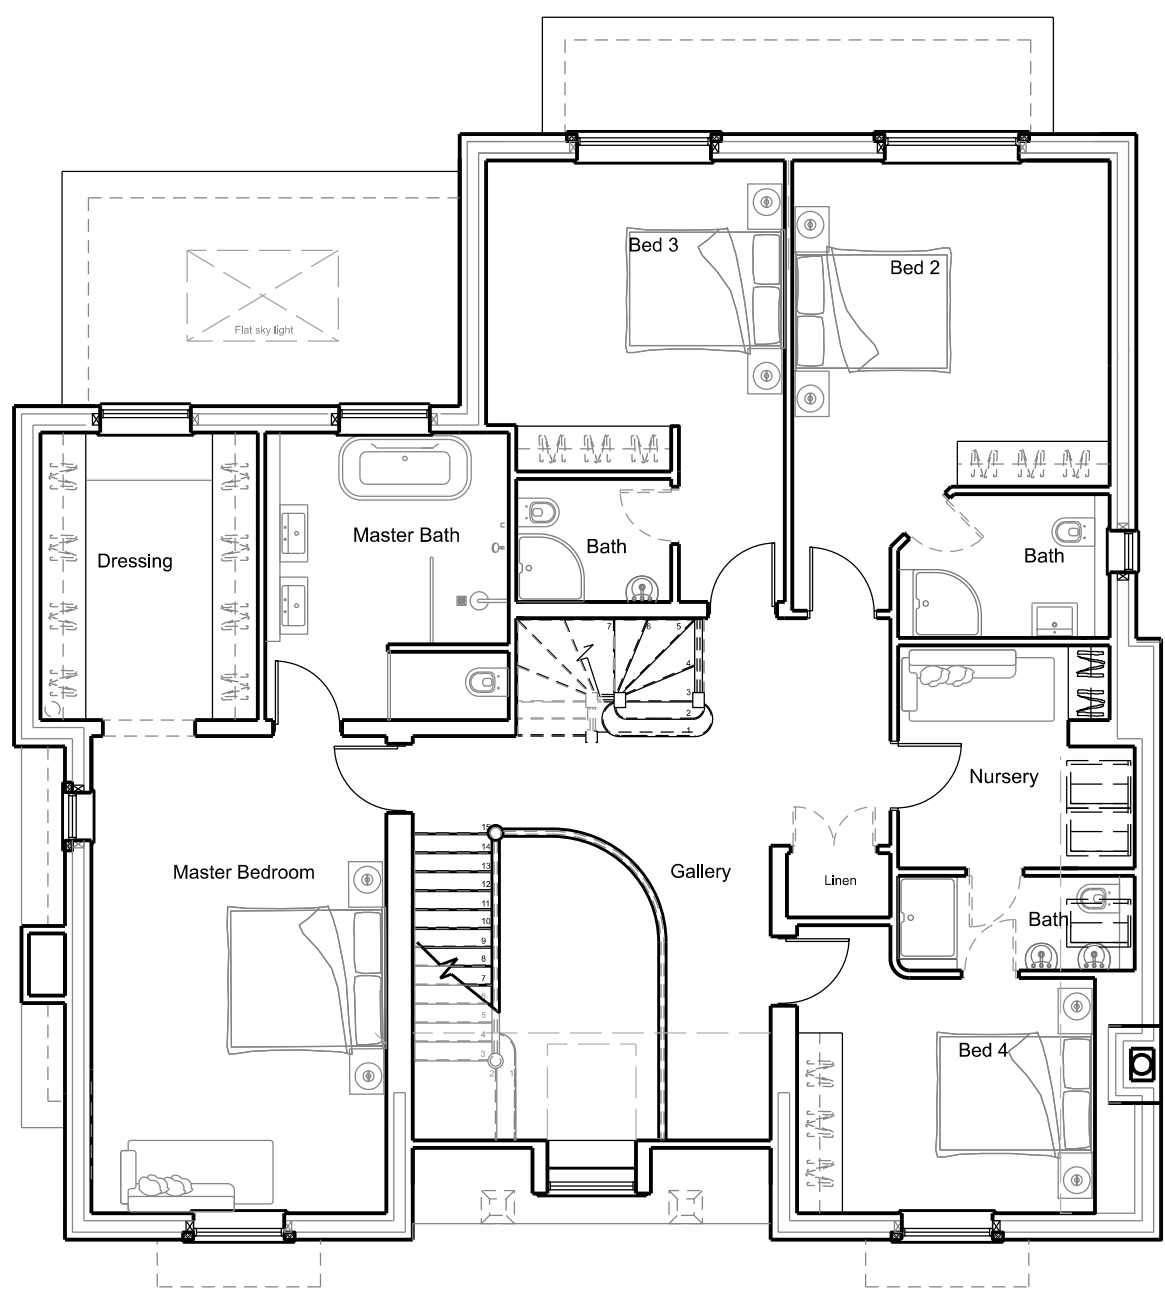

First Floor

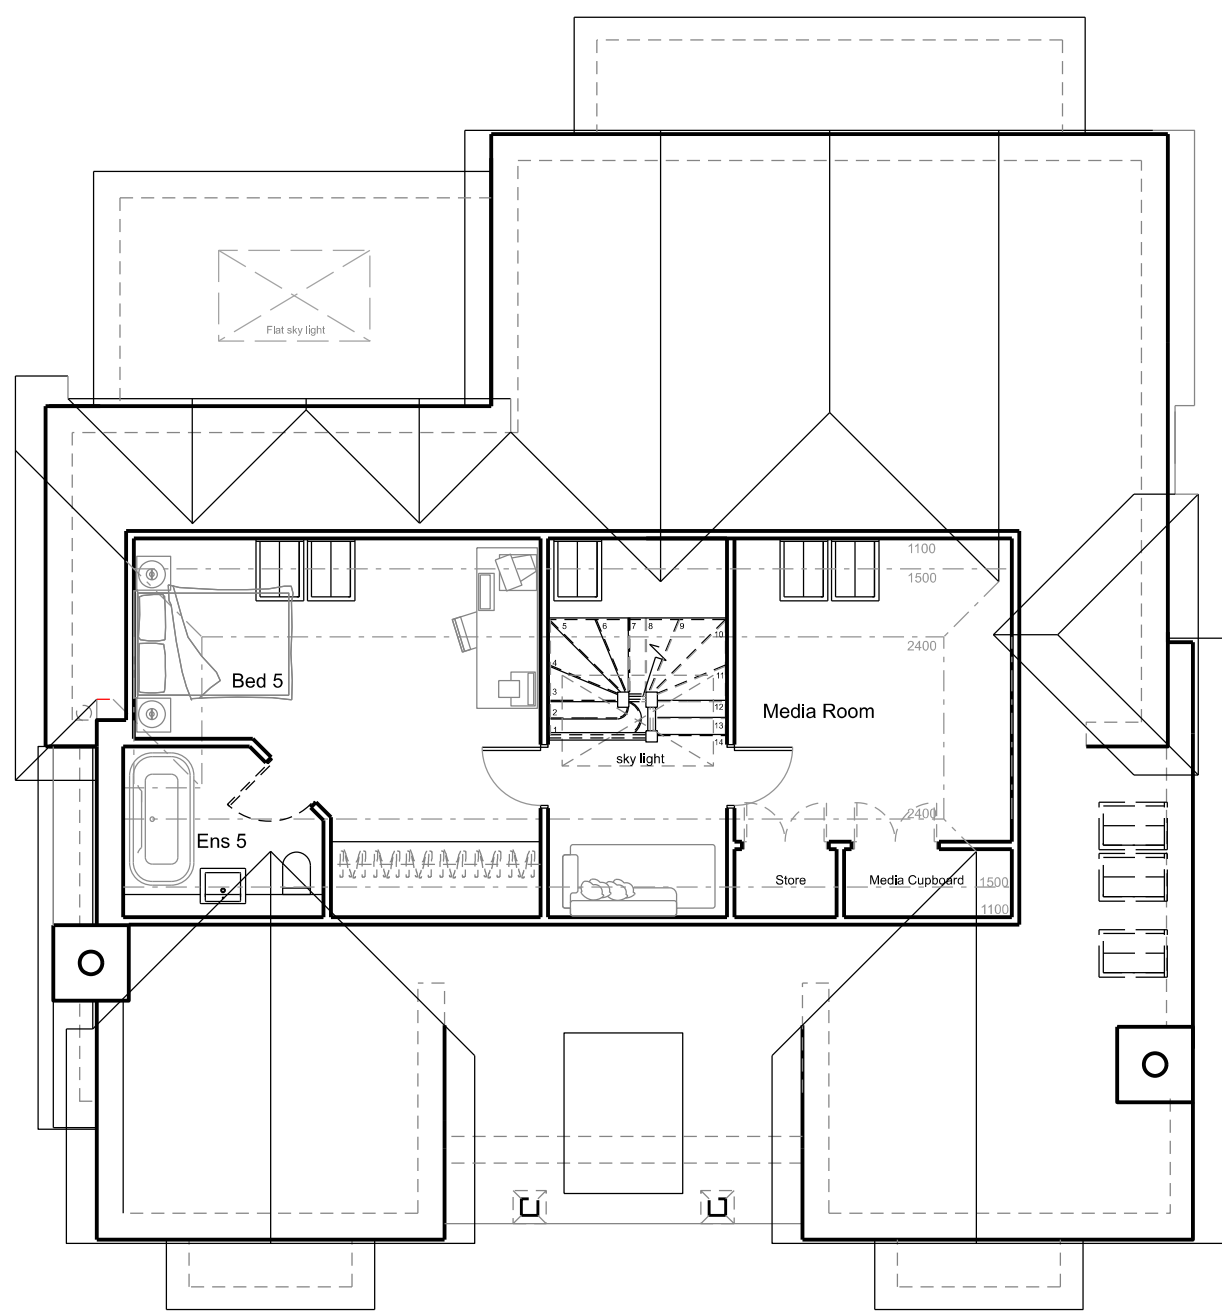

Attic Plan

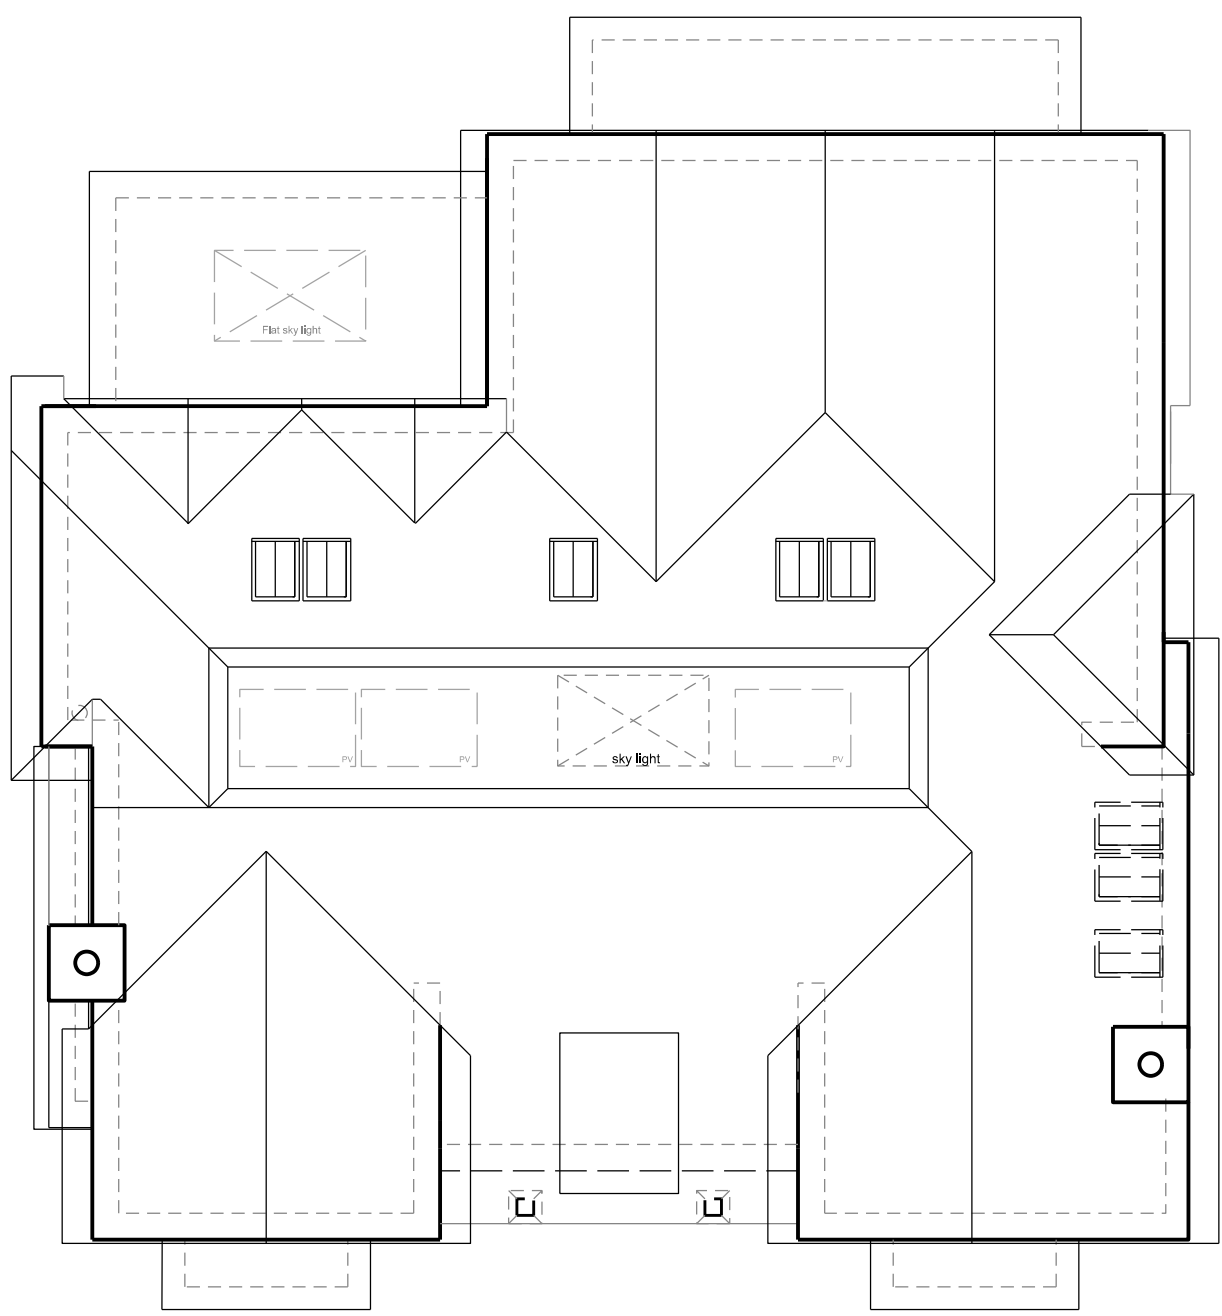

Roof Plan

Notes/Revisions:
E 04.04.2025 ML Bay to front reduced to 2 pane, one skylight omitted to the rear; glazing reduced to rear bays

dp architects
design | planning | architecture

The Old Brewery Tap
3 Shirburn Street
Watlington
Oxfordshire OX49 5BU

Tel: 01491 613066
Fax: 01491 614017
Email: mail@dparchitects.co.uk
Web: www.dparchitects.co.uk



Client
Gavacan Homes

Project
RESIDENTIAL DEVELOPMENT

Status
Planning

Location
Land Adj Green End, 17 Dene Road, Northwood, HA6 2BS

Drawing Title
Plot 2 Plans and Elevations

Drawn By
ML

Scale
1:100 @ A1

Date
17.12.2024

Dwg N°
25 GEDR P2E -

Rev
04.04.2024

dp