


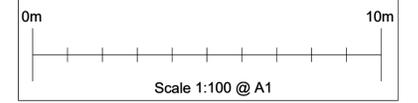

New Front Elevation



RHS Elevation



LHS Elevation




Rear Elevation


KEY




LEVEL ACCESS IN ACCORDANCE WITH APPROVED DOCUMENT M4(2) & M4(3) REQUIREMENTS

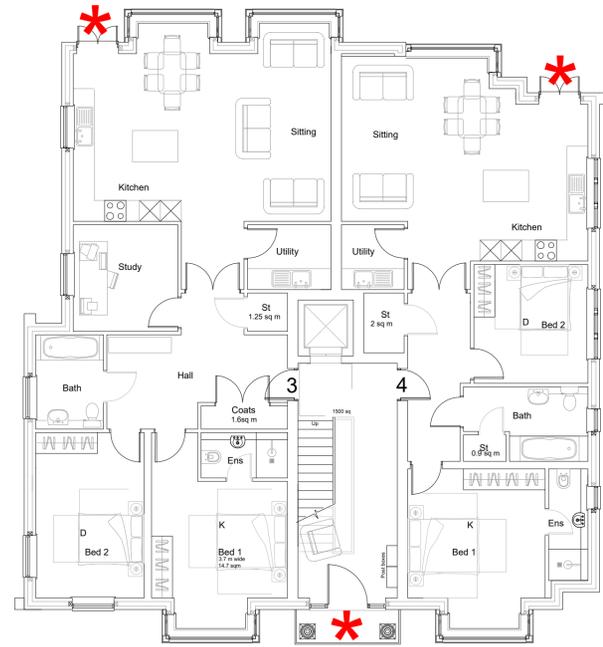


Ground Floor

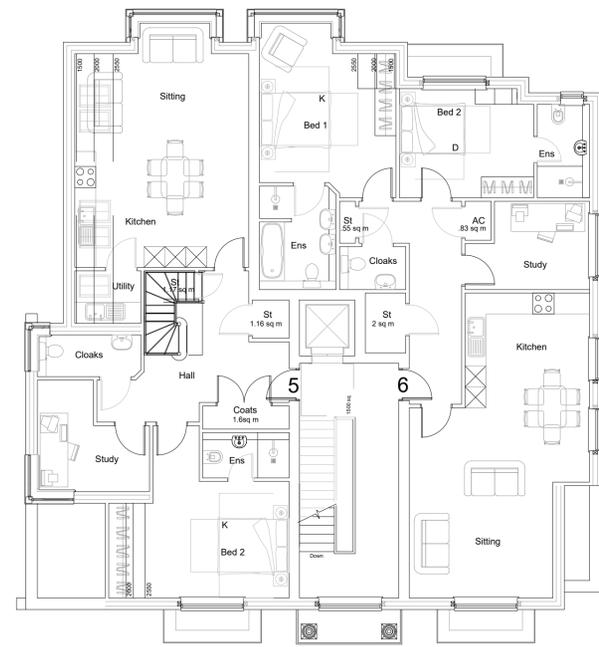

First Floor

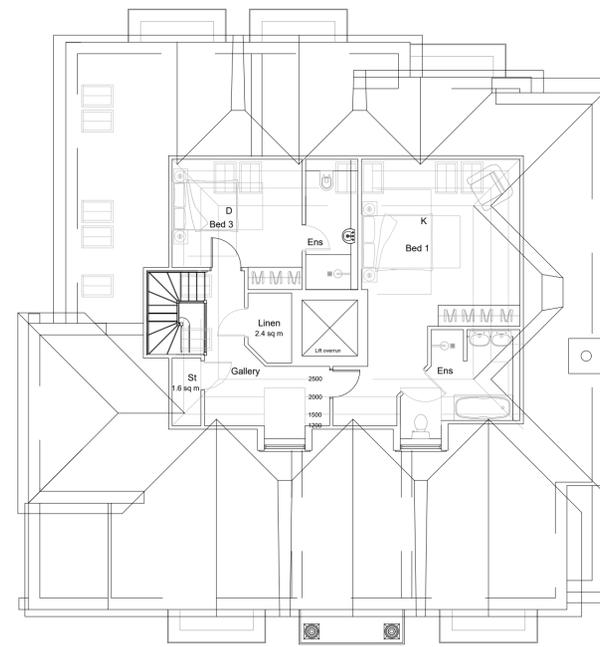

Second Floor

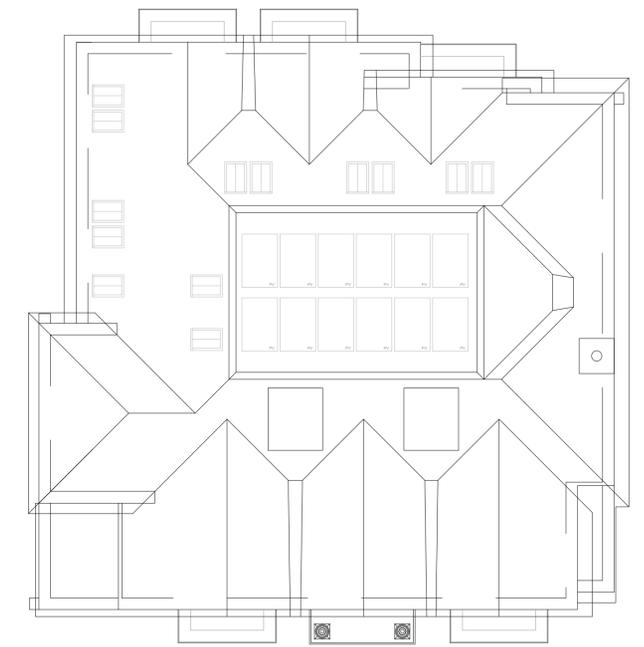

Roof Plan

Plot 3	118.20 sq m = 1272 sq ft
Plot 4	92.93 sq m = 1010 sq ft
Plot 5	169.87 sq m = 1828 sq ft
Plot 6	103.91 sq m = 1118 sq ft
Total	484.91 sq m = 5220 sq ft