


ZC 46 Reinstatement Information Note

Planting as per the Wood reinstatement specification for the old ZC046 tower location. Part of the hardstanding area to remain for car parking. Remainder of hardstanding to be removed and replaced with planting. The slabbed path, to the edge of the lake, to be raised and reinstated to avoid possible future flooding.

Location Plan

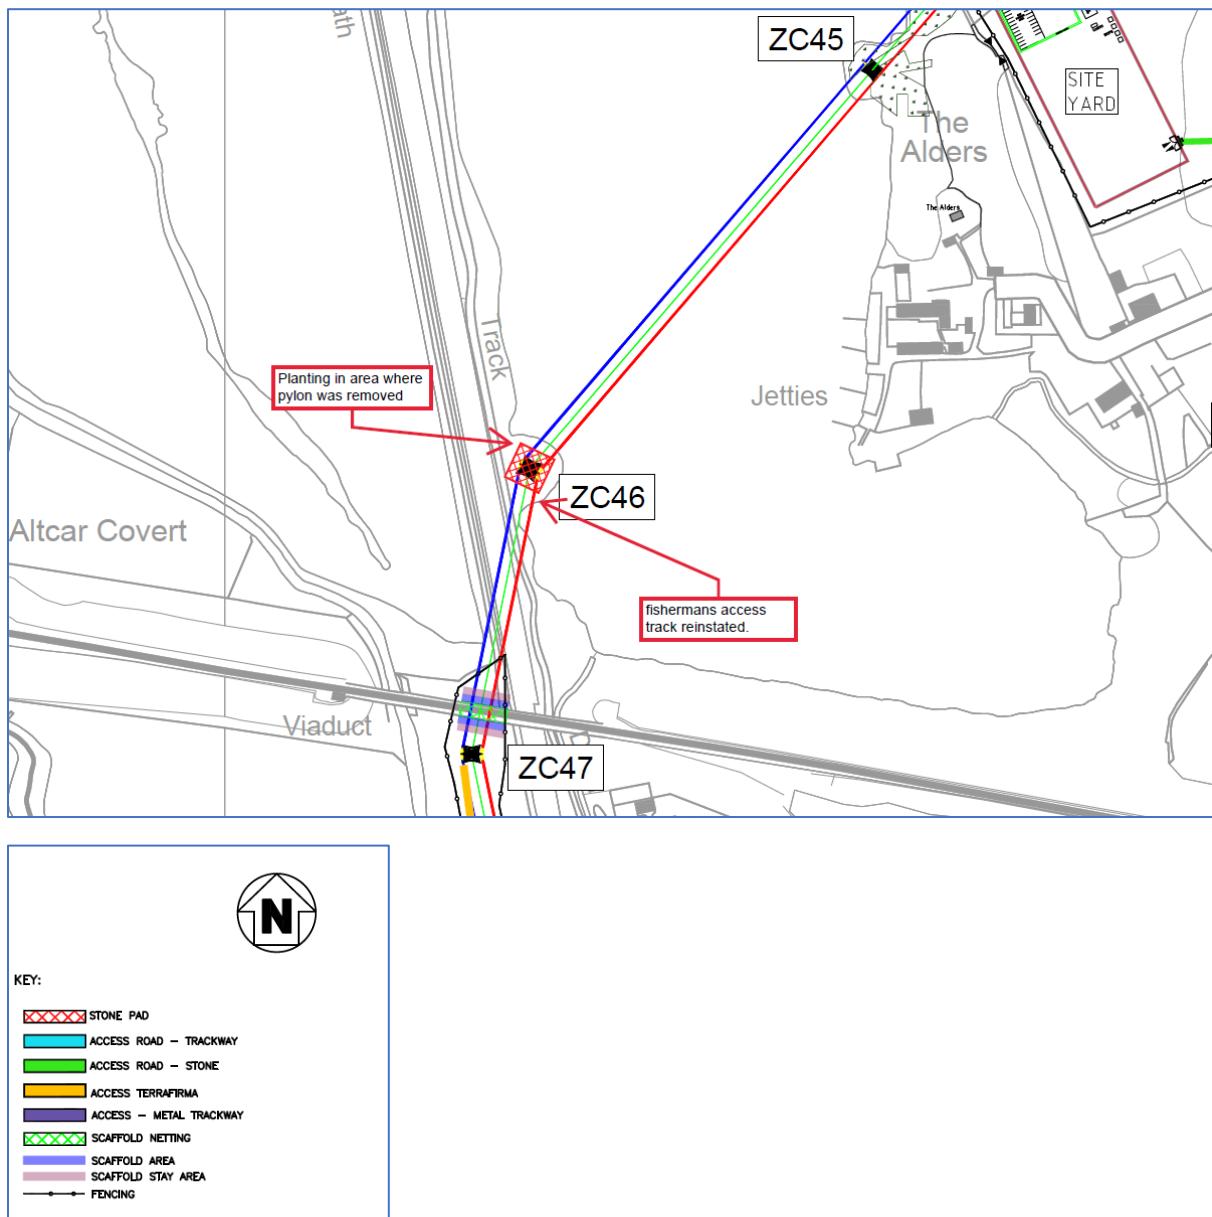

ZC 46 Reinstatement Information Note

Photographs of Area		
		Before works
		
		After works

ZC 46 Reinstatement Information Note

