


01 General Arrangement Plan
128104 Scale 1:50 @ A1

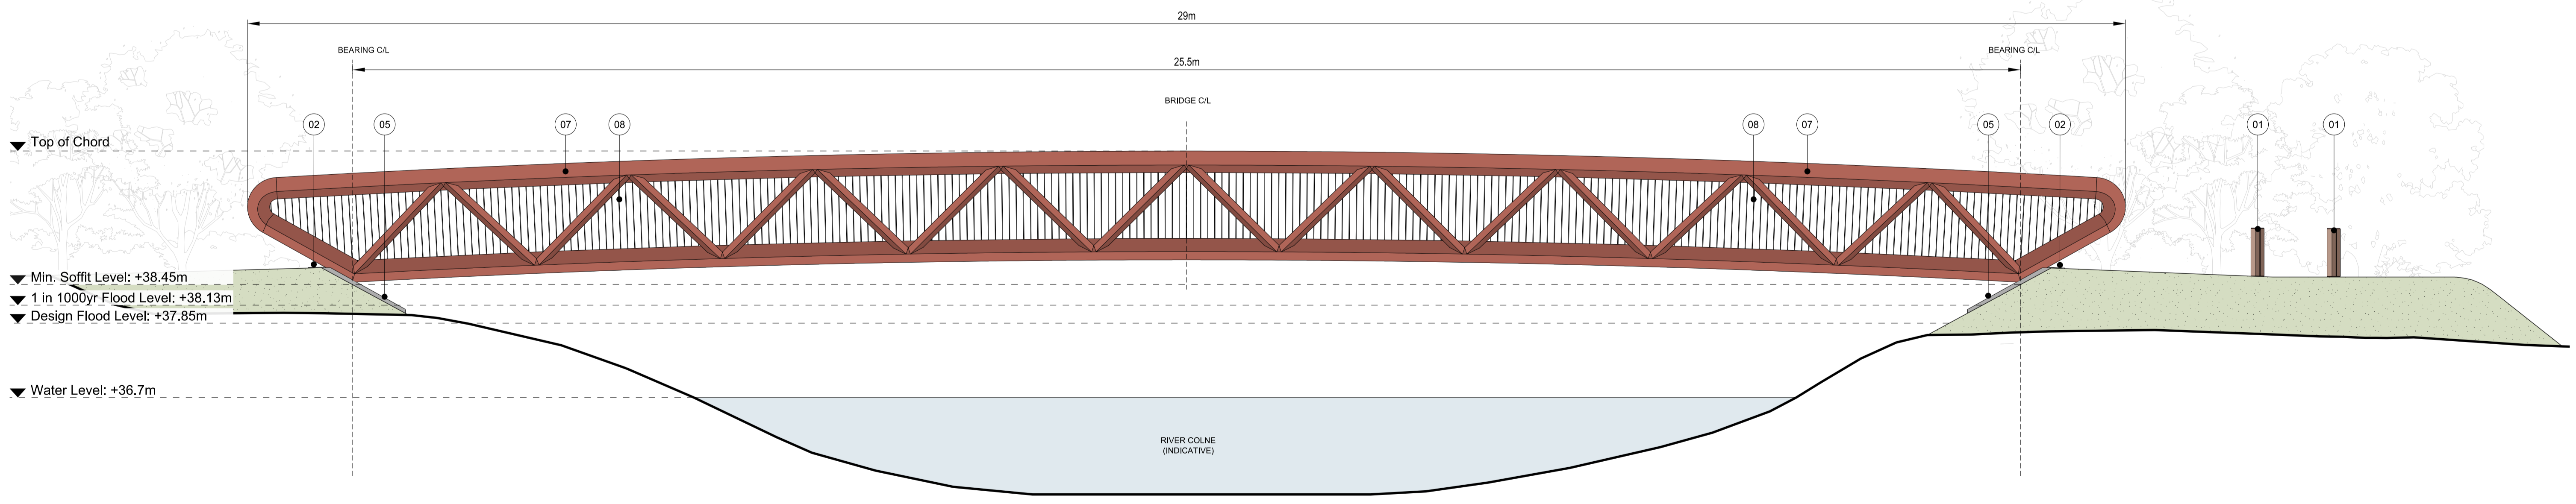

02 Proposed Elevation
128104 Scale 1:50 @ A1

C03	Response to HS2 comments	PB	CW	JW	-	HS2 accepts no responsibility for any circumstances which arise from the reproduction of this document after alteration, amendment or abbreviation or if it is issued in part or issued incompletely in any way.
C02	Issued for S17 Application	AM	CW	JW	-	© Crown Copyright and database right 2018. All rights reserved. Ordnance Survey Licence number 100049190
C01	Issued for S33 Application	PB	CW	JW	-	© Crown Copyright material is reproduced with the permission of Land Registry under delegated authority from the Controller of HMSO. This material was last updated on 2018 and may not be copied, distributed, sold or published without the formal permission of Land Registry. Only an official copy of a title plan or register obtained from the Land Registry may be used for legal or other official purposes.
Rev	Description	Drawn	Checked	Con App	HS2 App	Scale with caution as distortion can occur.

Legends/Notes:

Key (For Information):

- Schedule 17 Application Boundary
- Limits of Deviation (LOD)
- Limits of Land to be Acquired or Used (LLAU)
- District Boundary Line


• Landscaping shown for illustrative purposes only. For more information refer to drawings:
- 1MC05-ALJ-TP-DGA-CS01_CL01-128106
- 1MC05-ALJ-TP-DPL-CS01_CL01-129200

Key (For Approval):

- 02 Bridging plate - Stainless steel to achieve slip resistance
- 03 Linear channel drain - Stainless steel
- 04 Deforming elastomeric bearings, dark grey
- 05 Abutment - Concrete, pale grey
- 06 Bridge deck - Red-brown crushed stone aggregate with anti-slip finish
- 07 Footbridge structure - Fluoropolymer coated steel, dark red, RAL and finish to be agreed following sample review
- 08 Footbridge guarding - Polyester powder coated (PPC) steel, metallic light grey, RAL and finish to be agreed following sample review

Key (For Information):

- 01 Bollards - Timber combined with corten steel
- 09 Approach path - crushed stone aggregate, light grey (material to match maintenance track)
- Wet Grassland
- Species Rich Grassland (Shaded Mix)
- Wet Woodland
- Coir Pallets Marginal Mix

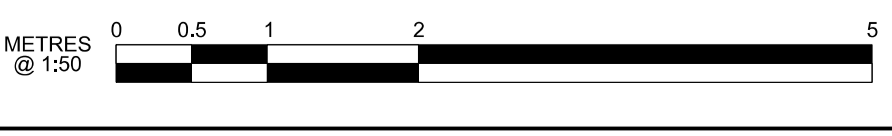

HS2

Registered in England
Registration No. 06791686
Registered office:
2 Snow Hill, Queensway,
Birmingham, B4 6GA

Creator/Originator
ALIGN

Zone	COLNE VALLEY VIADUCT & SURFACE WORKS			Project/Contract	HS2 - 1MC05 CONTRACT		
Design Stage	DETAILED DESIGN			Discipline/Function	TOWN AND COUNTRY PLANNING		
Drawing Title	RIVER COLNE FOOTBRIDGE PROPOSED GENERAL ARRANGEMENT PLAN			Drawn	Checked	Approved	
Security Code	OFFICIAL			Date	Scale	Size	Suitability
				17/12/24	1:50	A1	A4
				Drawing No.	Rev.		
				1MC05-ALJ-TP-DGA-CS01_CL01-128104	C03		