


**A Proposed Section**  
128105 Scale 1:50 @ A1

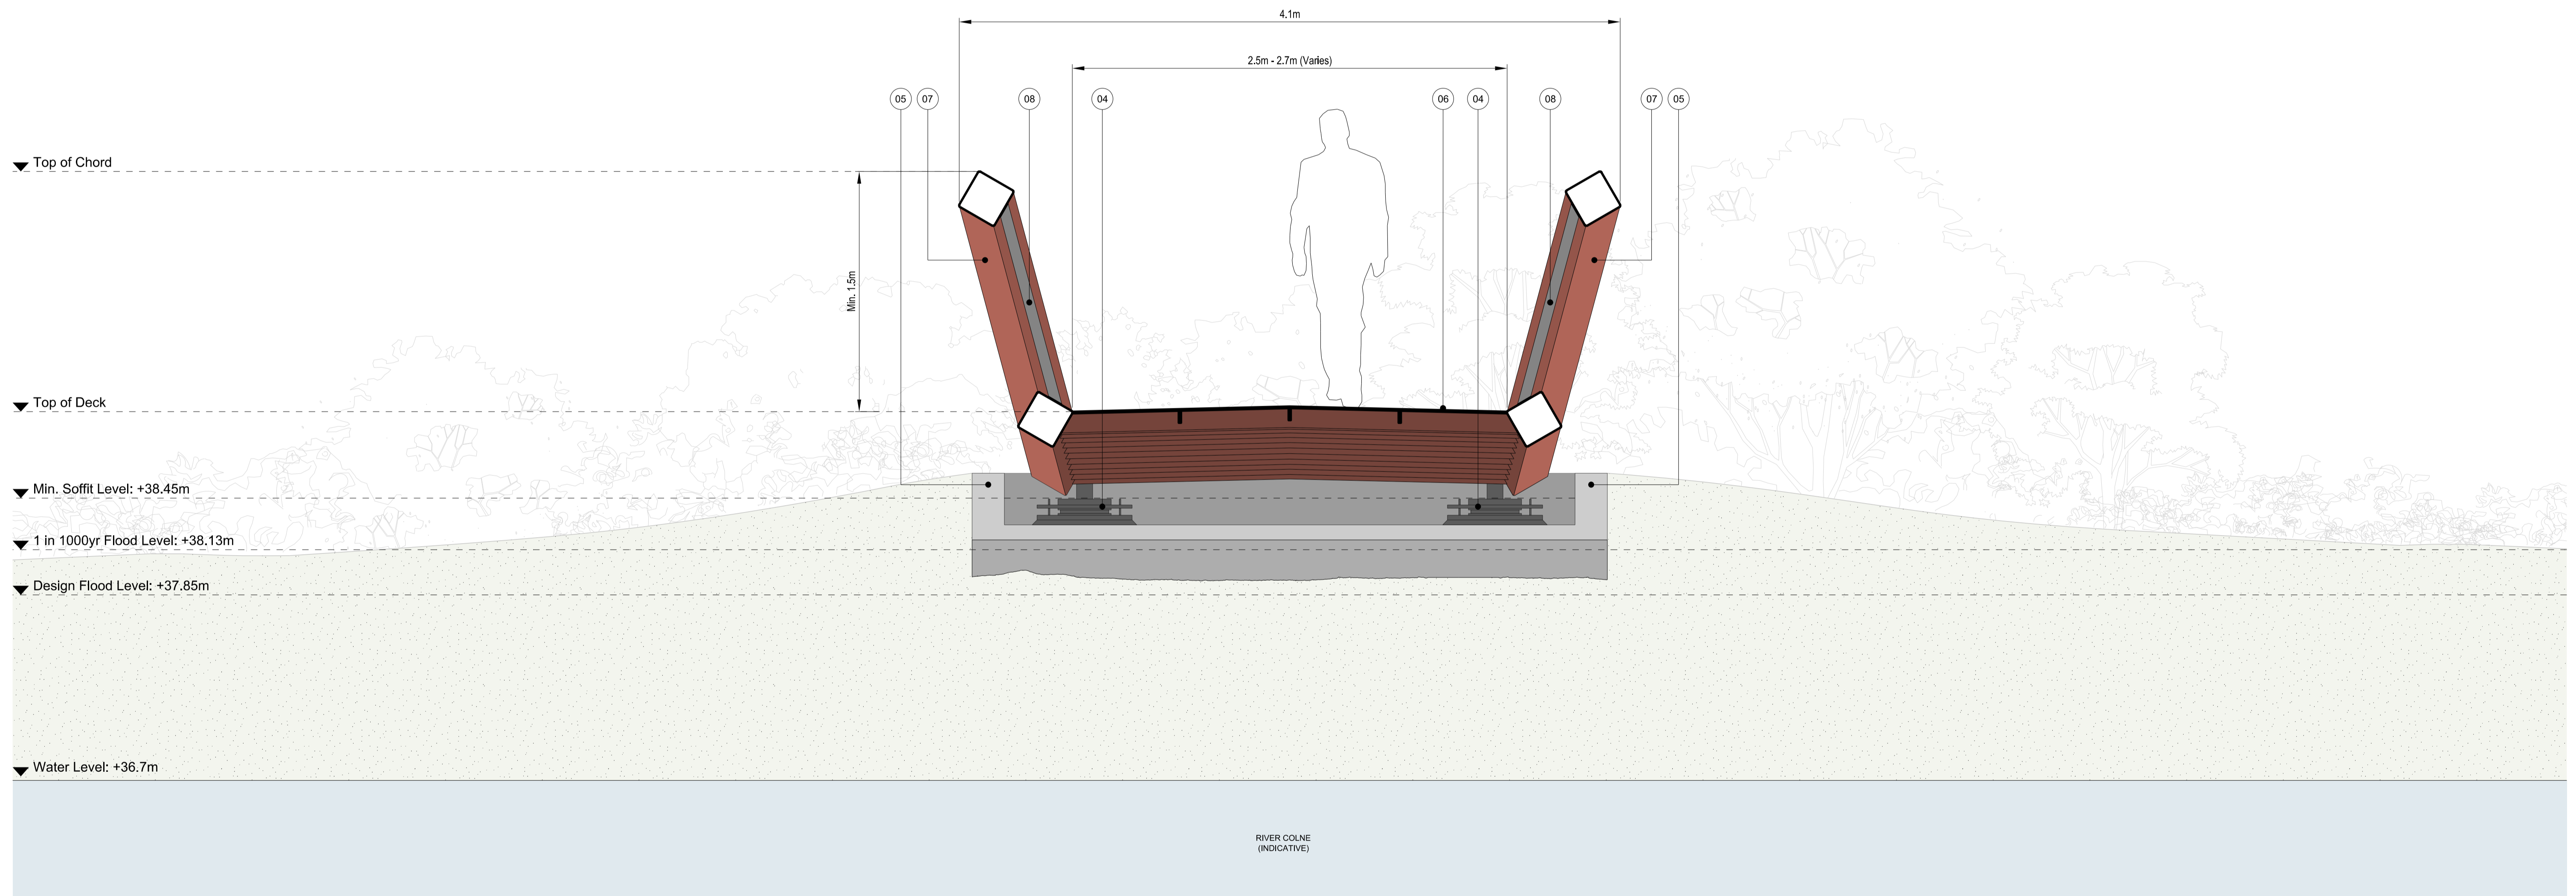

**B Proposed Section**  
128105 Scale 1:20 @ A1

C03	Response to HS2 comments	PB	CW	JW	-	HS2 accepts no responsibility for any circumstances which arise from the reproduction of this document after alteration, amendment or abbreviation or if it is issued in part or issued incompletely in any way.
C02	Issued for S17 Application	AM	CW	JW	-	© Crown Copyright and database right 2018. All rights reserved. Ordnance Survey Licence number 100049190
C01	Issued for S33 Application	PB	CW	JW	-	© Crown Copyright material is reproduced with the permission of Land Registry under delegated authority from the Controller of HMSO. This material was last updated on 2018 and may not be copied, distributed, sold or published without the formal permission of Land Registry. Only an official copy of a title plan or register obtained from the Land Registry may be used for legal or other official purposes.
Rev	Description	Drawn	Checked	Con App	HS2 App	Scale with caution as distortion can occur.

**Legends/Notes:**

**Key (For Information):**

- Schedule 17 Application Boundary
- Limits of Deviation (LOD)
- Limits of Land to be Acquired or Used (LLAU)
- District Boundary Line

• Landscaping shown for illustrative purposes only. For more information refer to drawings:  
- 1MC05-ALJ-TP-DGA-CS01\_CL01-128106  
- 1MC05-ALJ-TP-DPL-CS01\_CL01-129200

**Key (For Approval):**

- 02 Bridging plate - Stainless steel to achieve slip resistance
- 03 Linear channel drain - Stainless steel
- 04 Deforming elastomeric bearings, dark grey
- 05 Abutment - Concrete, pale grey
- 06 Bridge deck - Red-brown crushed stone aggregate with anti-slip finish
- 07 Footbridge structure - Fluoropolymer coated steel, dark red, RAL and finish to be agreed following sample review
- 08 Footbridge guarding - Polyester powder coated (PPC) steel, metallic light grey, RAL and finish to be agreed following sample review

**Key (For Information):**

- 01 Bollards - Timber combined with corten steel
- 09 Approach path - crushed stone aggregate, light grey (material to match maintenance track)

METERS @ 1:20  
0 0.2 0.4 1 2

METERS @ 1:50  
0 0.5 1 2 5

Registered in England  
Registration No. 06791686  
Registered office:  
2 Snow Hill, Queensway,  
Birmingham, B4 6GA

Creator/Originator  
**ALIGN**

Zone	COLNE VALLEY VIADUCT & SURFACE WORKS		
Design Stage	DETAILED DESIGN		
Drawing Title	RIVER COLNE FOOTBRIDGE PROPOSED SECTION AND ELEVATION SHEET 1		
Security Code	<b>OFFICIAL</b>		

Project/Contract	HS2 - 1MC05 CONTRACT			
Discipline/Function	TOWN AND COUNTRY PLANNING			
Drawn	Checked	Approved		
P.Borak	C.Watt	J.Woodhouse		
Date	Scale	Size	Suitability	
17/12/24	AS SHOWN	A1	A4	
Drawing No.	Rev.			
1MC05-ALJ-TP-DGA-CS01_CL01-128105	C03			