

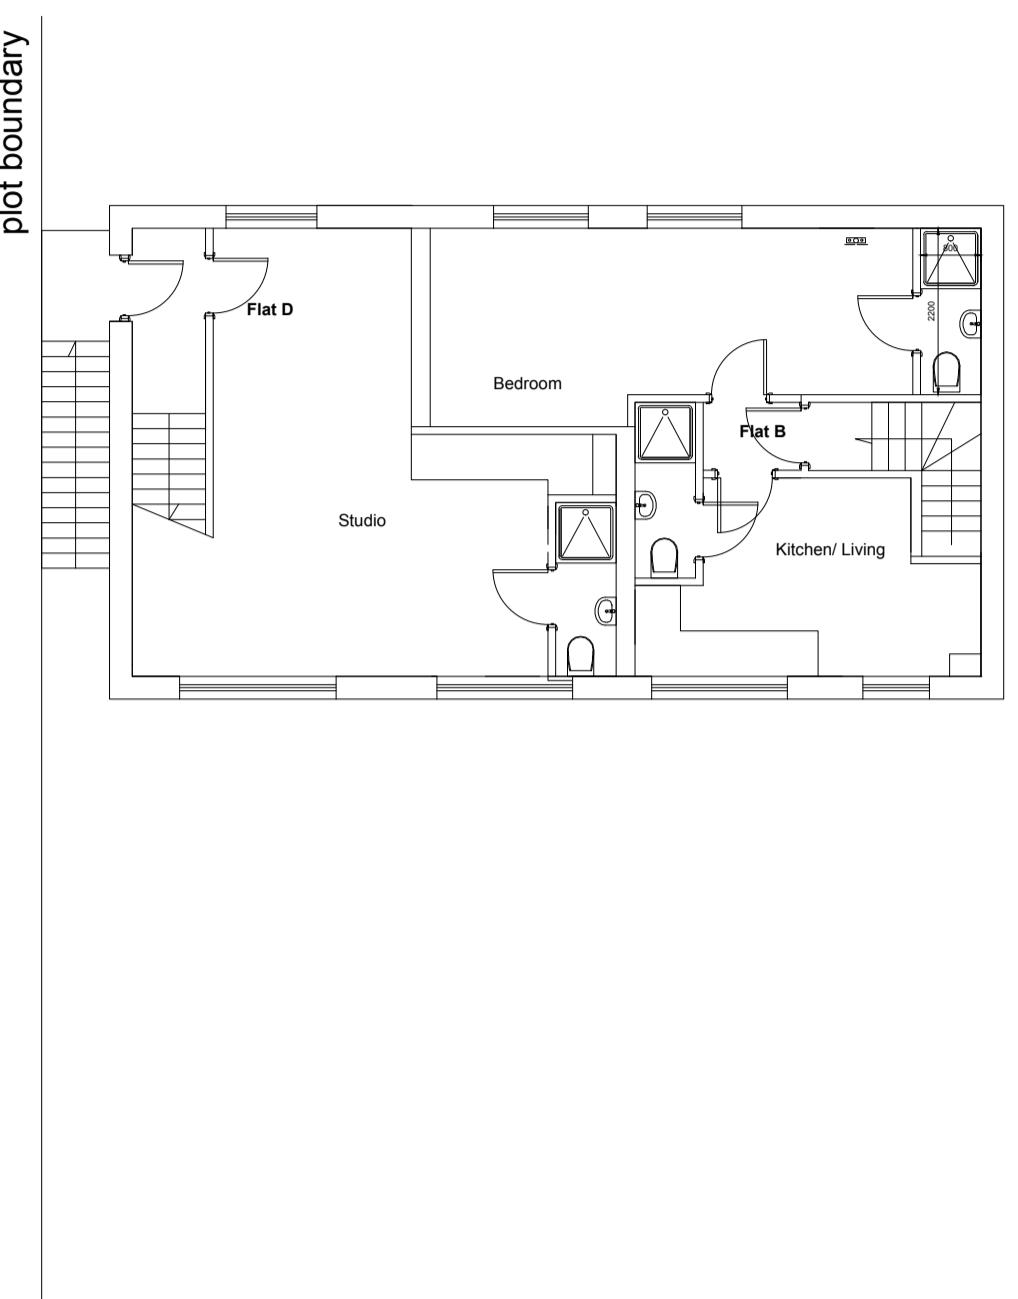



PROPOSED GROUND FLOOR PLAN

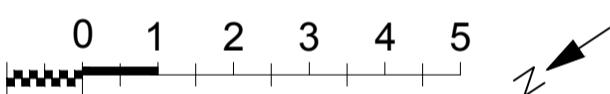

PROPOSED FIRST FLOOR PLAN

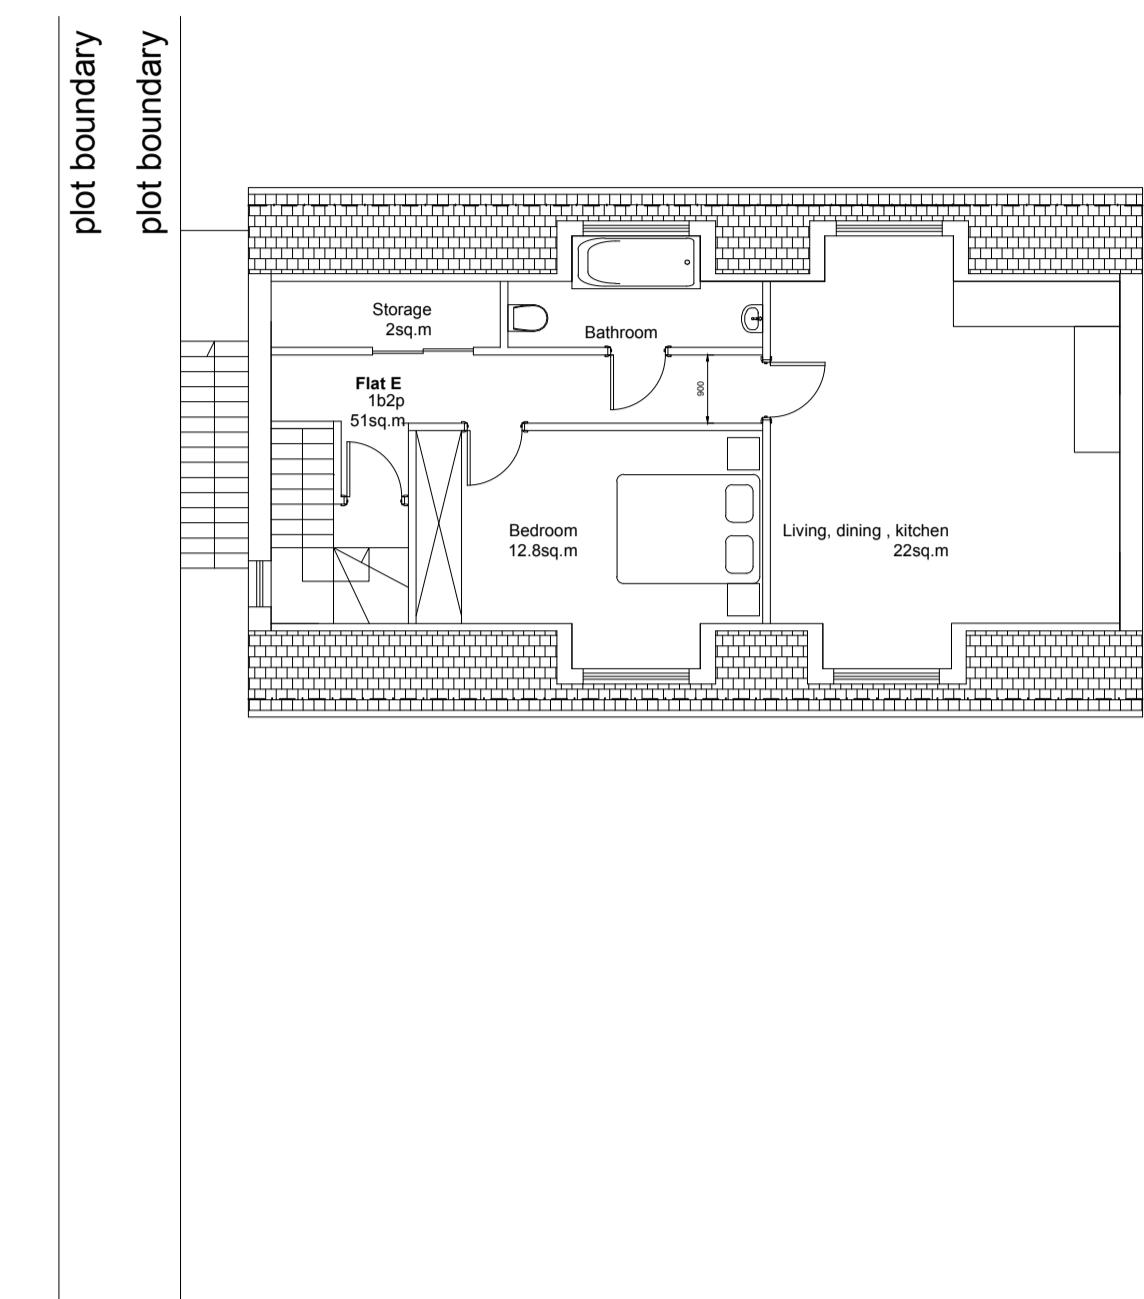


PROPOSED ROOF FLOOR PLAN

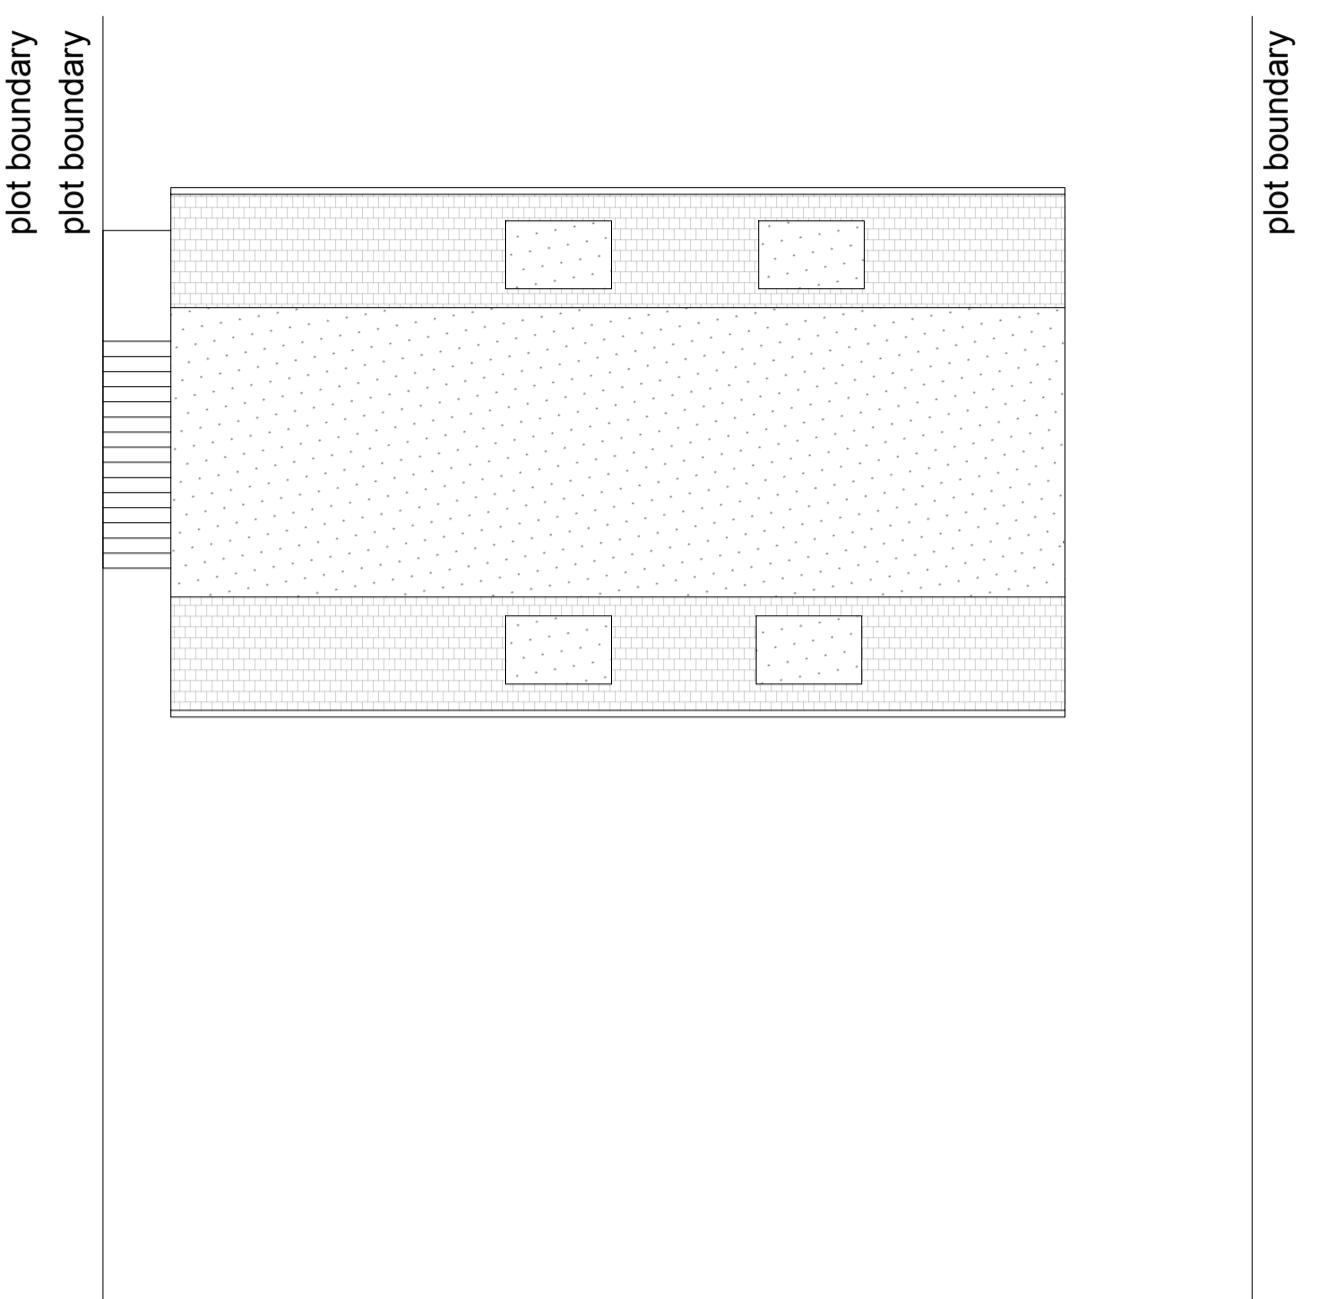


PROPOSED ROOF PLAN




PROPOSED FRONT ELEVATION

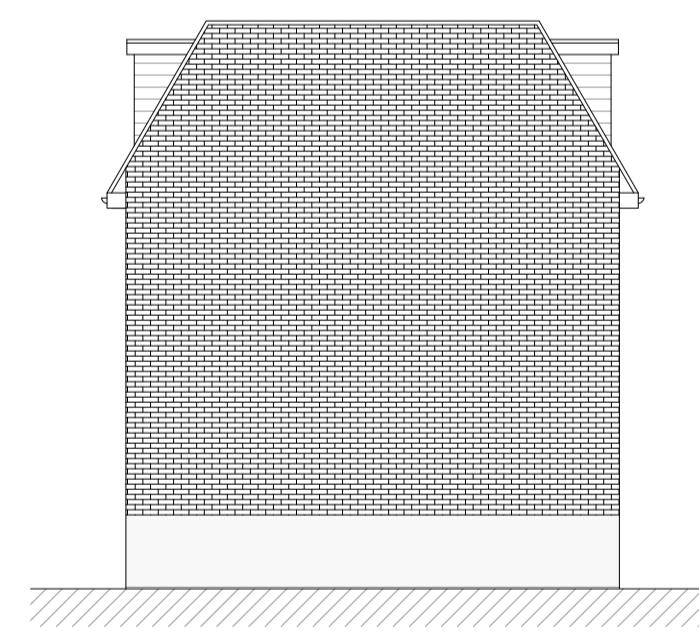

PROPOSED EAST ELEVATION

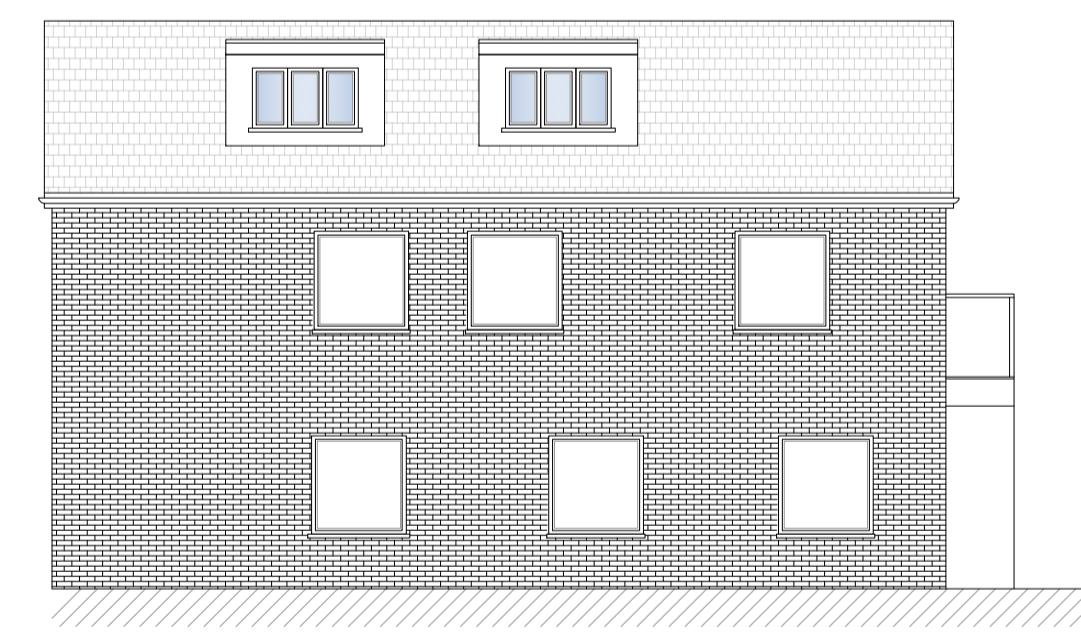

PROPOSED REAR ELEVATION

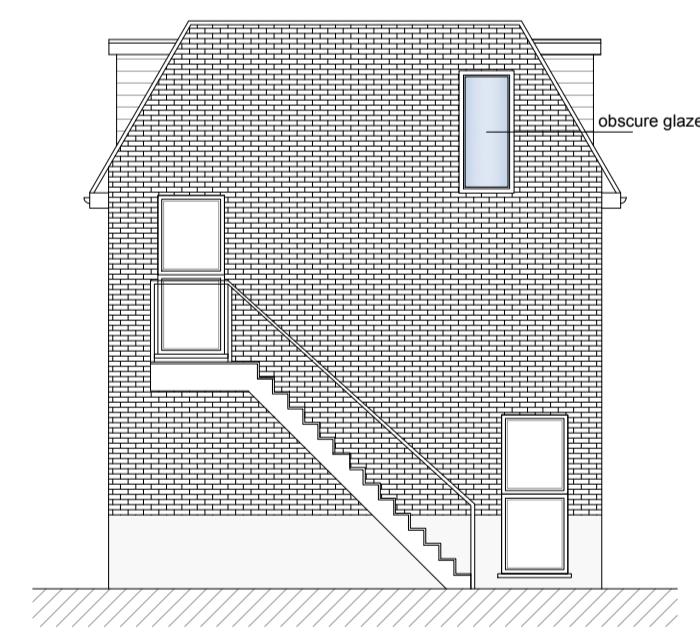

PROPOSED WEST ELEVATION

1. THE COPYRIGHT OF THIS DRAWING IS VESTED IN AL DESIGN AND IT MAY NOT BE REPRODUCED IN WHOLE OR PART OR USED FOR THE MANUFACTURE OF ANY ARTICLE WITHOUT THE EXPRESS PERMISSION OF THE COPYRIGHT HOLDERS.

2. WORK TO FIGURED DIMENSIONS ONLY.

3. THIS DRAWING IS TO BE READ IN CONJUNCTION WITH ALL RELEVANT STRUCTURAL ENGINEER'S AND AL DESIGN DRAWINGS AND SPECIFICATIONS.

Revisions: . Date: . By: .
X. . X X

Status drawing:

Preliminary

Drawing Title:
PLANS AS PROPOSED

Client:	Scale:	Drawn by:
100 @A1	100 @A1	AL
Date creation:	Checked by:	
March 2024		
Job Title:	Job Code No.:	Drg. No.:
132A Pinner Road, Northwood, HA6 1BP	PR132	P02