


Floorplan for 2 bedroom semi-detached house for sale

Pine Gardens, Ruislip, HA4 9TE

Main house gross internal area = 660 sq ft / 61.3 sq m
Total gross internal area = 660 sq ft / 60.3 sq m

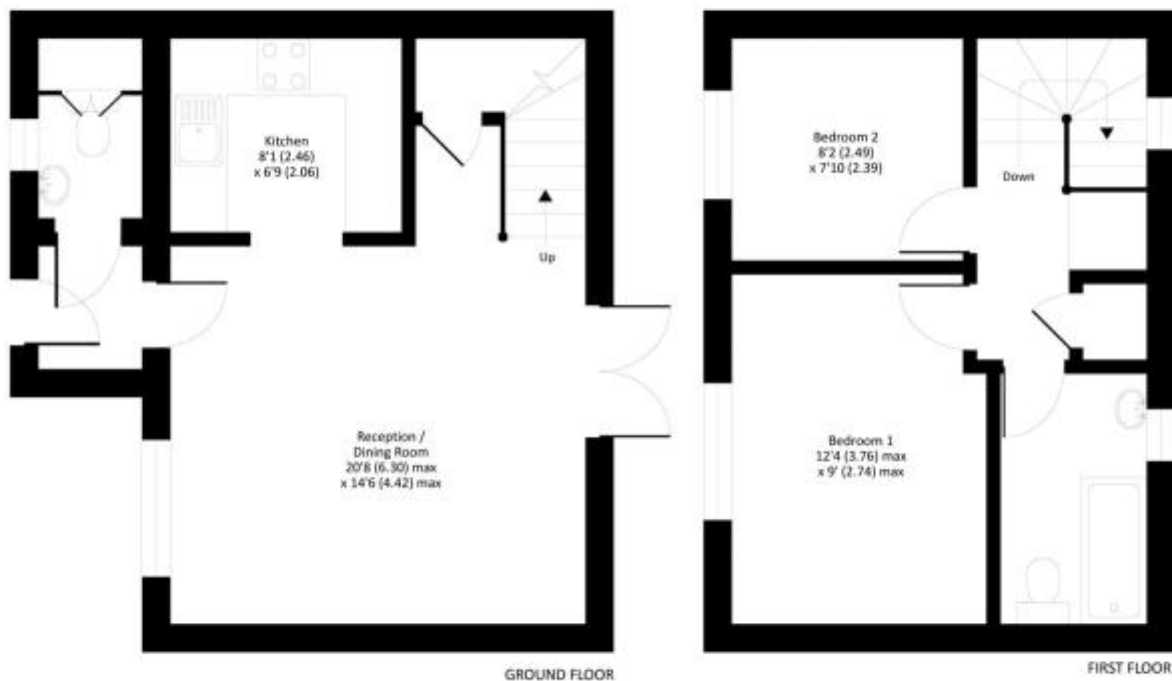

All measurements are made in accordance with RICS Code of Measuring Practice which are approximate and only for illustrative purposes.
© 2017 nichecom.co.uk | Produced for Gibbs Gillespie | Drawing No 212198



To view this property or request more details, contact Gibbs Gillespie, Ruislip Manor

48 Victoria Road, Ruislip Manor, HA4 0AG

01895 601095 Local call rate

About Gibbs Gillespie, Ruislip Manor