


4.845m
1.750m
1.495m
0.256m
1.750m
4.00s
4.950m

B	01.07.26	UPDATED LAYOUT	KJ	AP	AP
A	14.04.26	UPDATED LAYOUT	KJ	AP	AP
-	20.01.26	ORIGINAL ISSUE	KJ	AP	AP
Rev	Date	Description	Drn	Chk	Appr

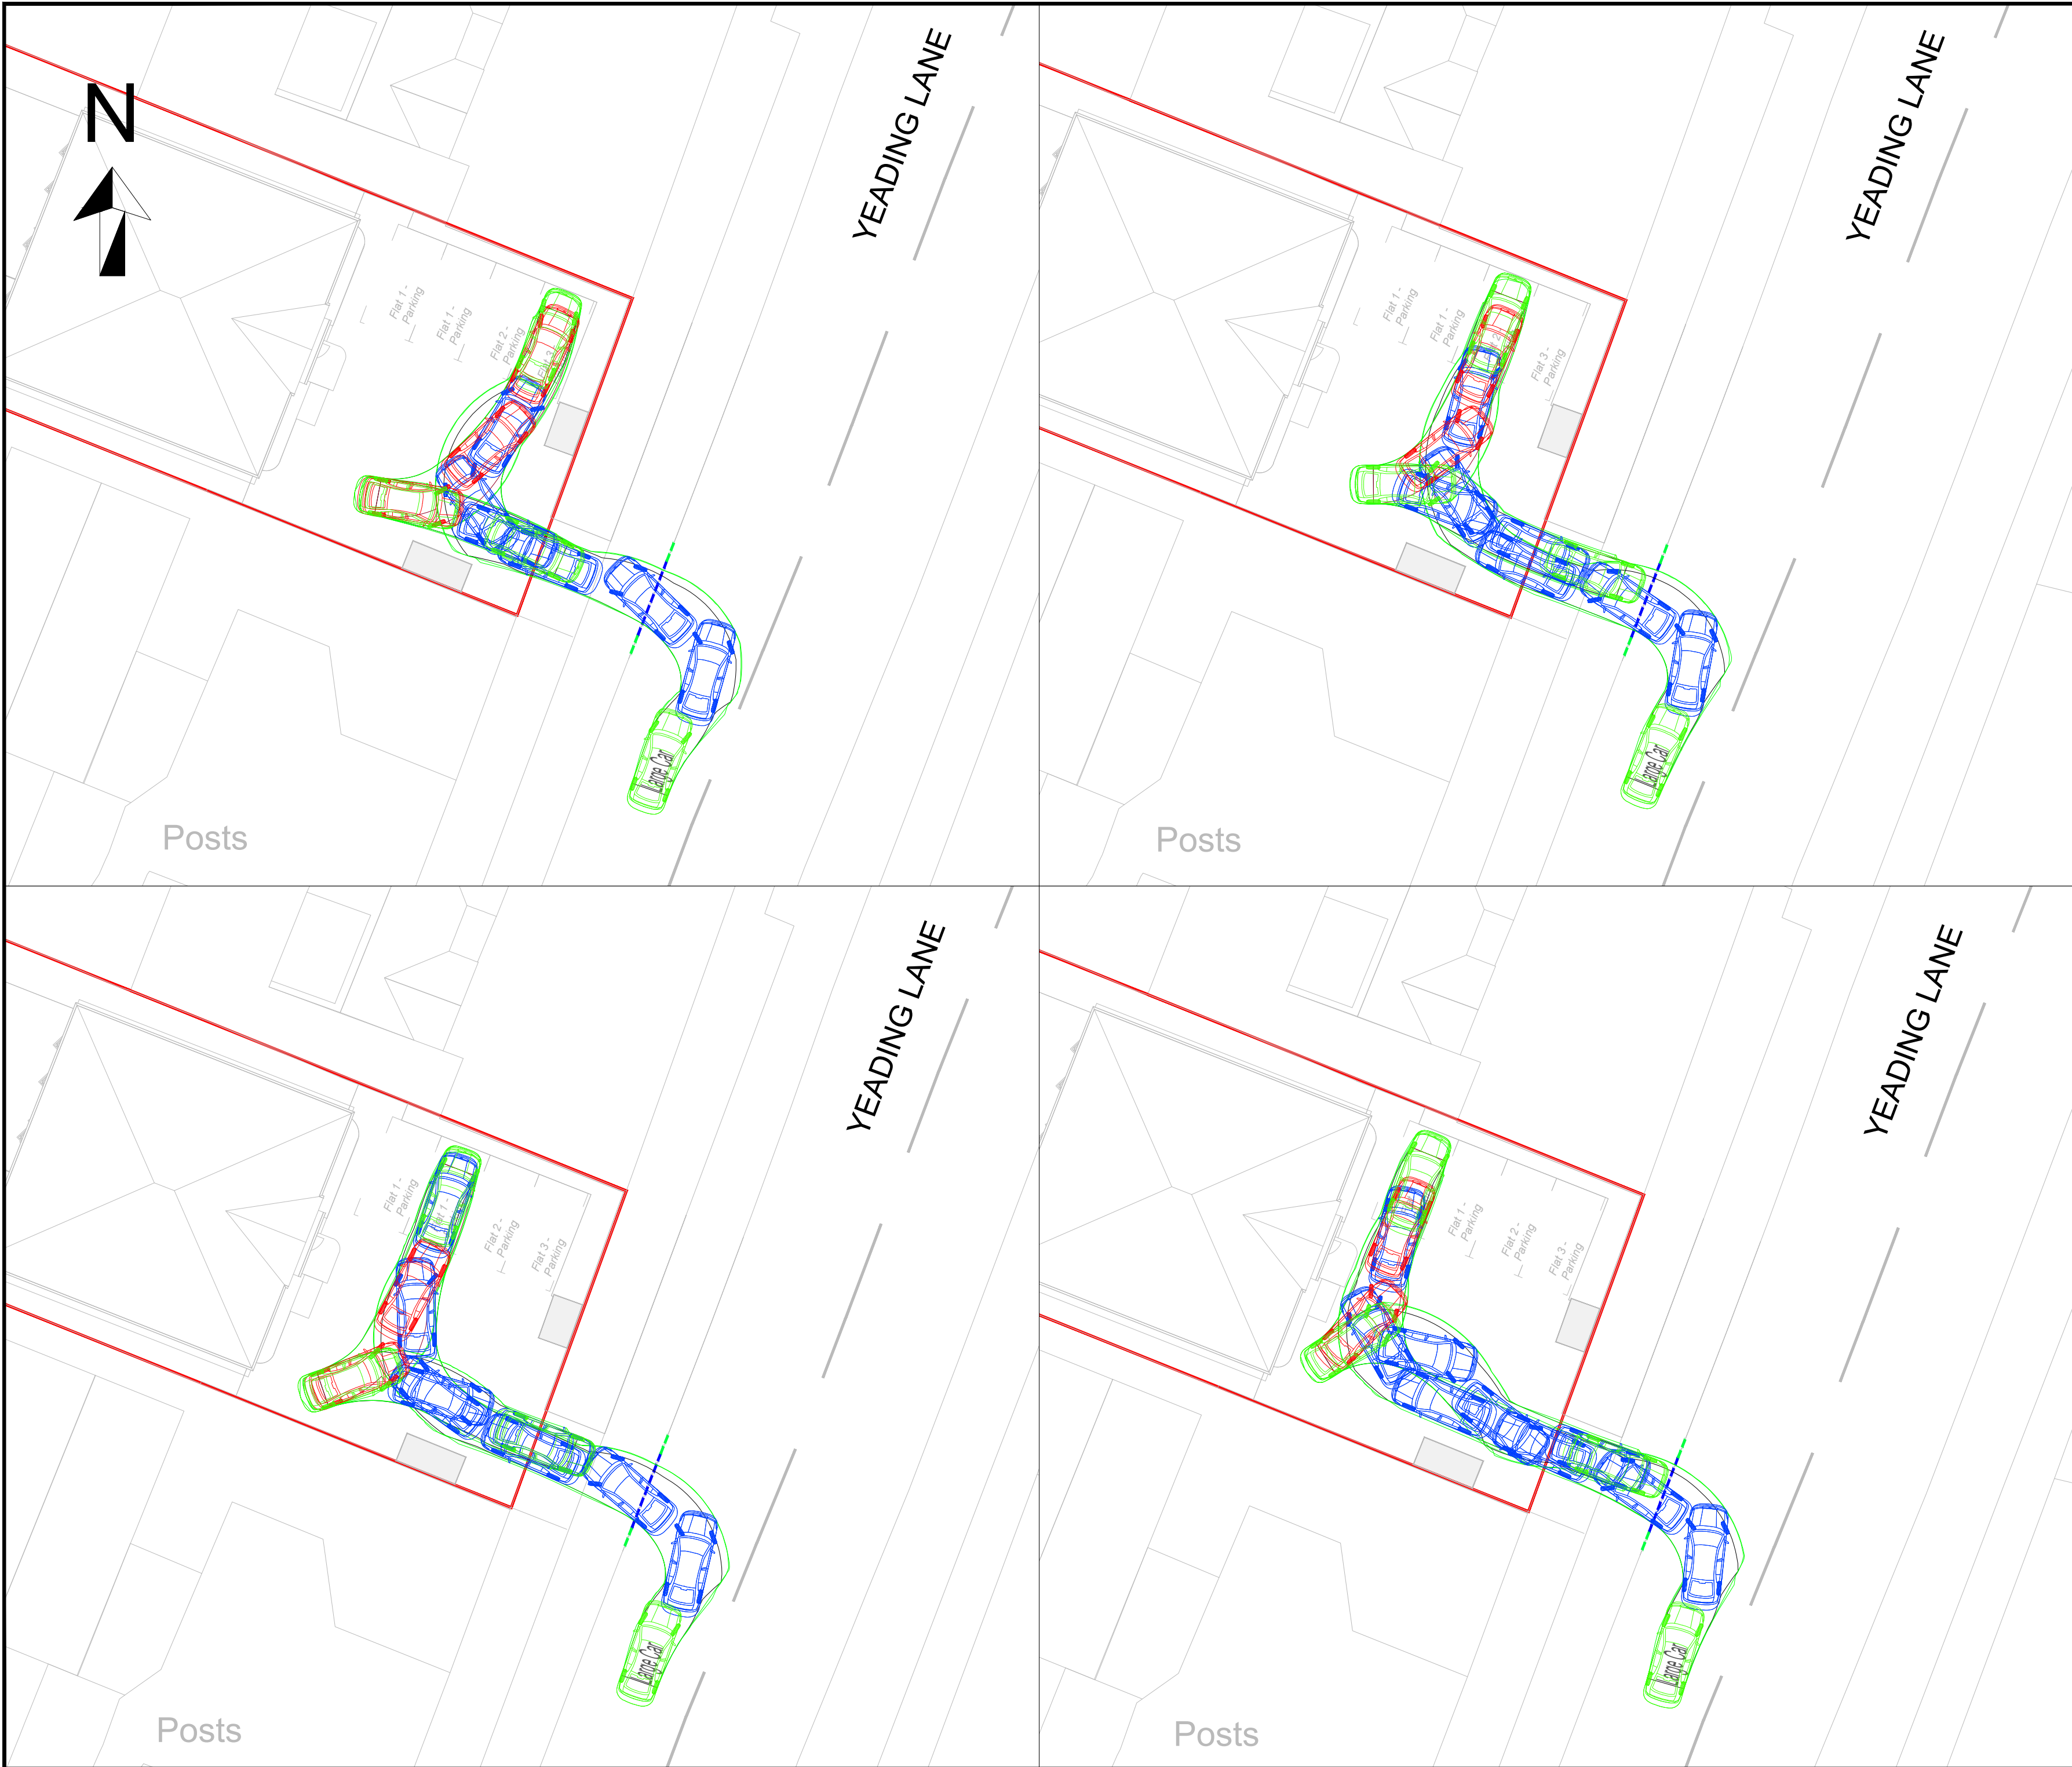

Client

Project

25 YEADING LANE,
HAYES

Drawing Title

SWEPT PATH ANALYSIS
LARGE CAR

Drawing Status

FOR INFORMATION

Drawn KJ	Designed	Date JAN 2026	Scale 1:200	Size A2
Drawing No. 25-846-TR01				Rev B