





## PROPOSED GROUND FLOOR PLAN

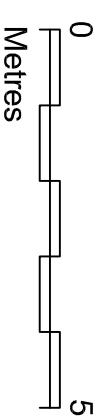

## PROPOSED ROOF PLAN

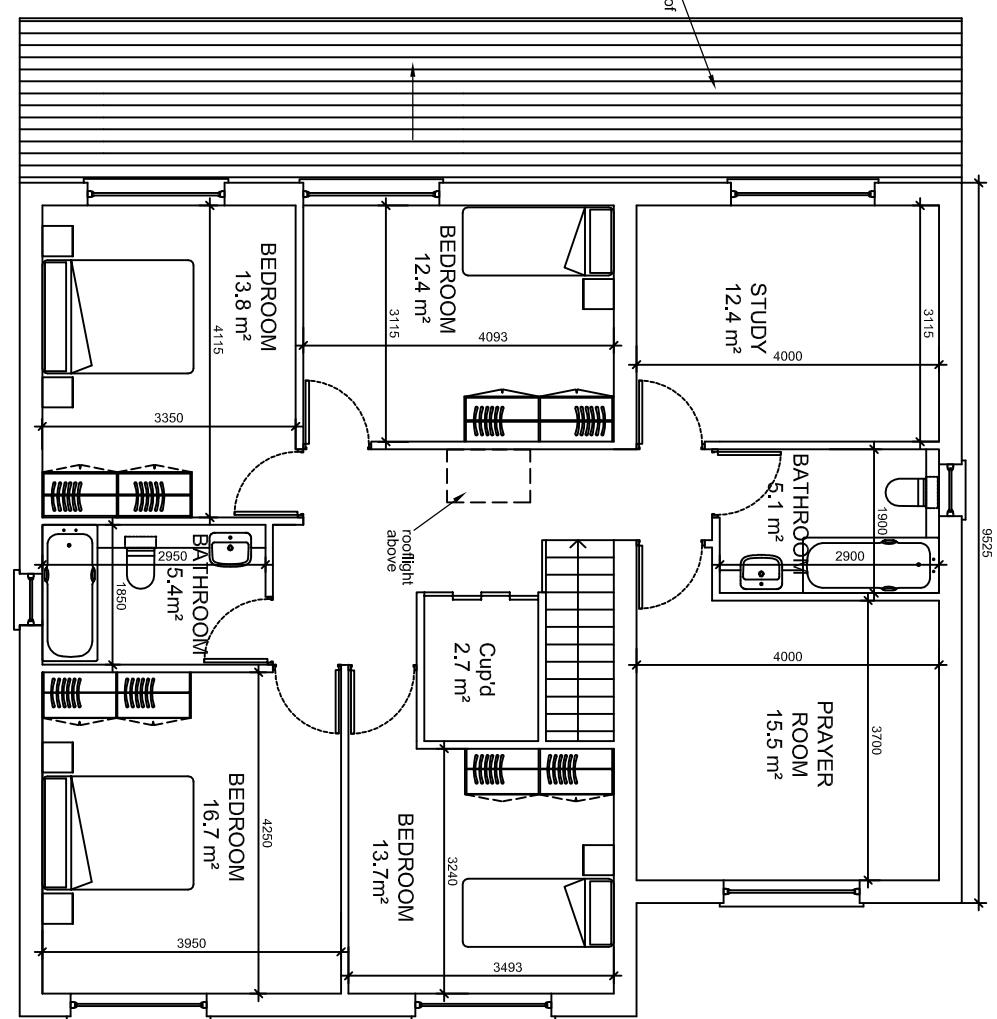

# PROPOSED FIRST FLOOR PLAN

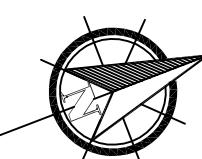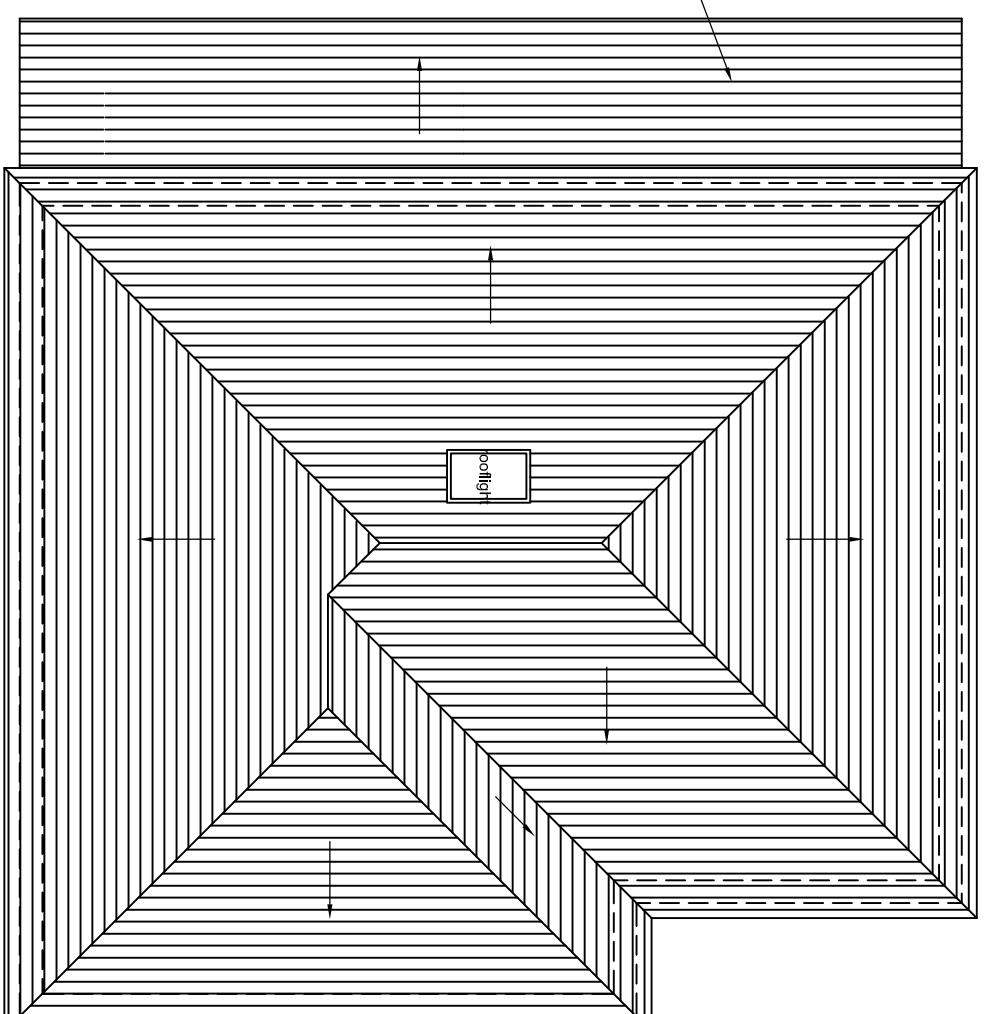

NOTES
The Contractor must verify all dimensions at the site before setting out, commencing work, or making any shop drawings. Any discrepancies must be reported to the Contract Administrator / Architect before proceeding.
This drawing to be used for estimating purposes only. The Contractor must not use this drawing for construction until the structural design has been carried out and confirmation given by Building Control that the design is acceptable.
Architect's drawings to be used in conjunction with the structural drawings.
DO NOT SCALE FROM THIS DRAWING.

Rev	Revision notes	Initials	Date
-		-	-

CHARTERED ARCHITECT  
Tel: 01895 810 932  
Mob: 07966 732 636  
g.g.callon11@btconnect.com

PROJECT  
141 LONG LANE, HILLINGDON UB10 9JN  
NEWHOUSE

PROPOSED GROUND, FIRST FLOOR AND ROOF PLAN			
DRAWING NO.	SCALE	DRAWN BY	CHECKED BY
141 LL / P3 / 06	1:100 @ A3	JT. GC	GC
G	REV.	DATE	10/02/20