



PROPOSED GROUND FLOOR PLAN

0  
Metres  
5

PROPOSED ROOF PLAN

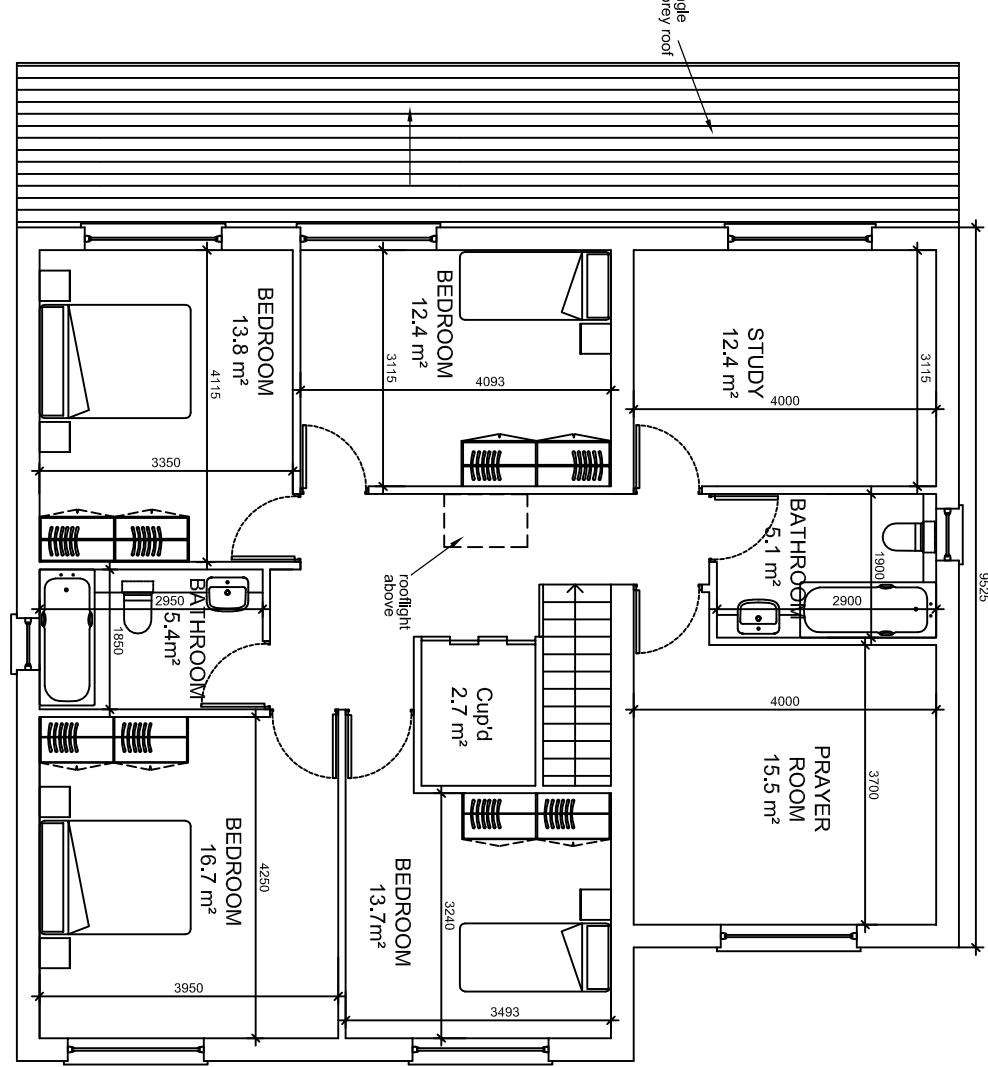

PROPOSED FIRST FLOOR PLAN

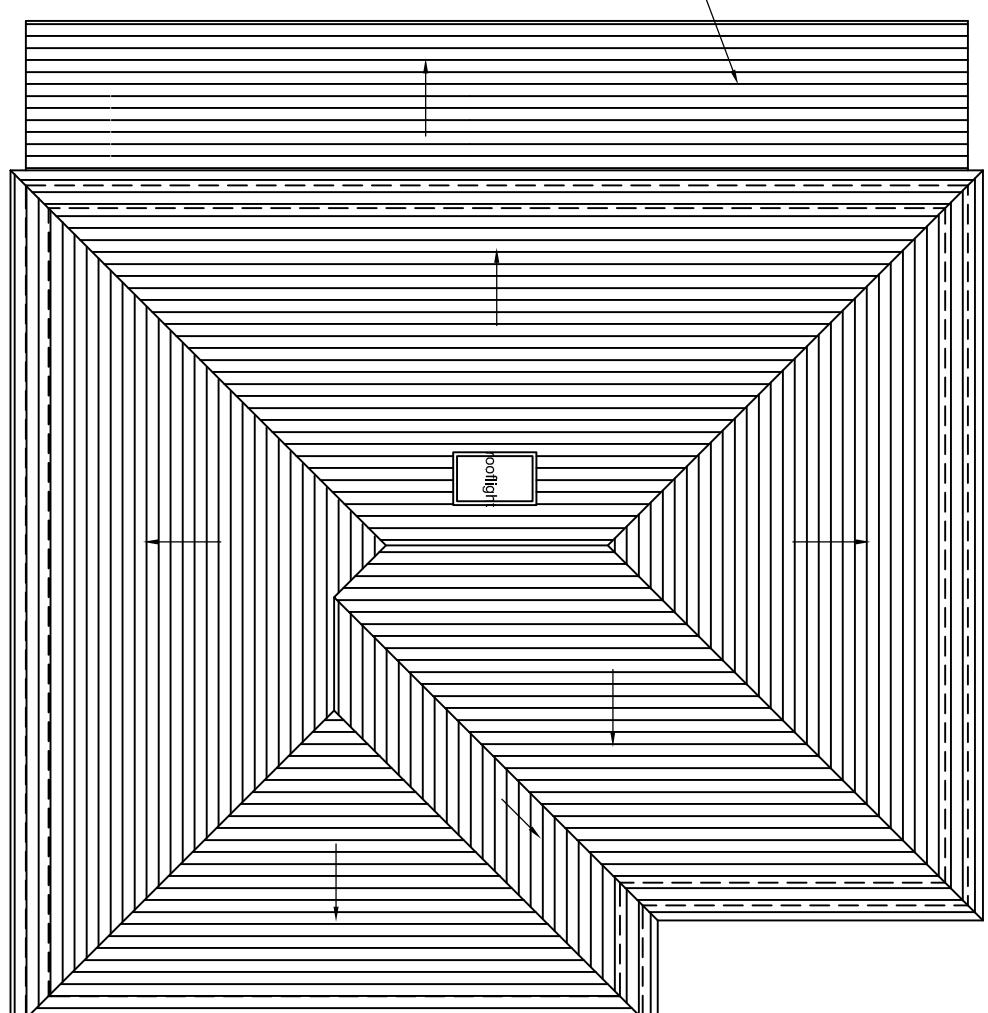


**NOTES**

The Contractor must verify all dimensions at the site before setting out, commencing work, or making any shop drawings. Any discrepancies must be reported to the Contract Administrator / Architect before proceeding.

This drawing to be used for estimating purposes only. The Contractor must not use this drawing for construction until the structural design has been carried out and confirmation given by Building Control that the design is acceptable. Architect's drawings to be used in conjunction with the structural drawings.

DO NOT SCALE FROM THIS DRAWING.

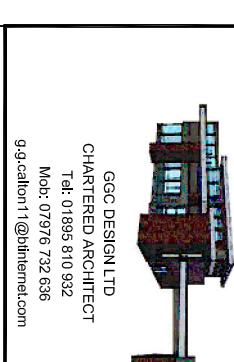

PROJECT			
141 LONG LANE, HILLINGDON UB10 9JN			
NEW HOUSE			
DESCRIPTION			
PROPOSED GROUND, FIRST FLOOR AND ROOF PLAN	DRAWN BY	CHECKED BY	DATE
1:100 @ A3	JT, GC	GC	10/02/2022
DRAWING NO.			REV.
141 LL / P3 / 06			H