




PROPOSED GROUND FLOOR PLAN

0
Metres
5

PROPOSED ROOF PLAN

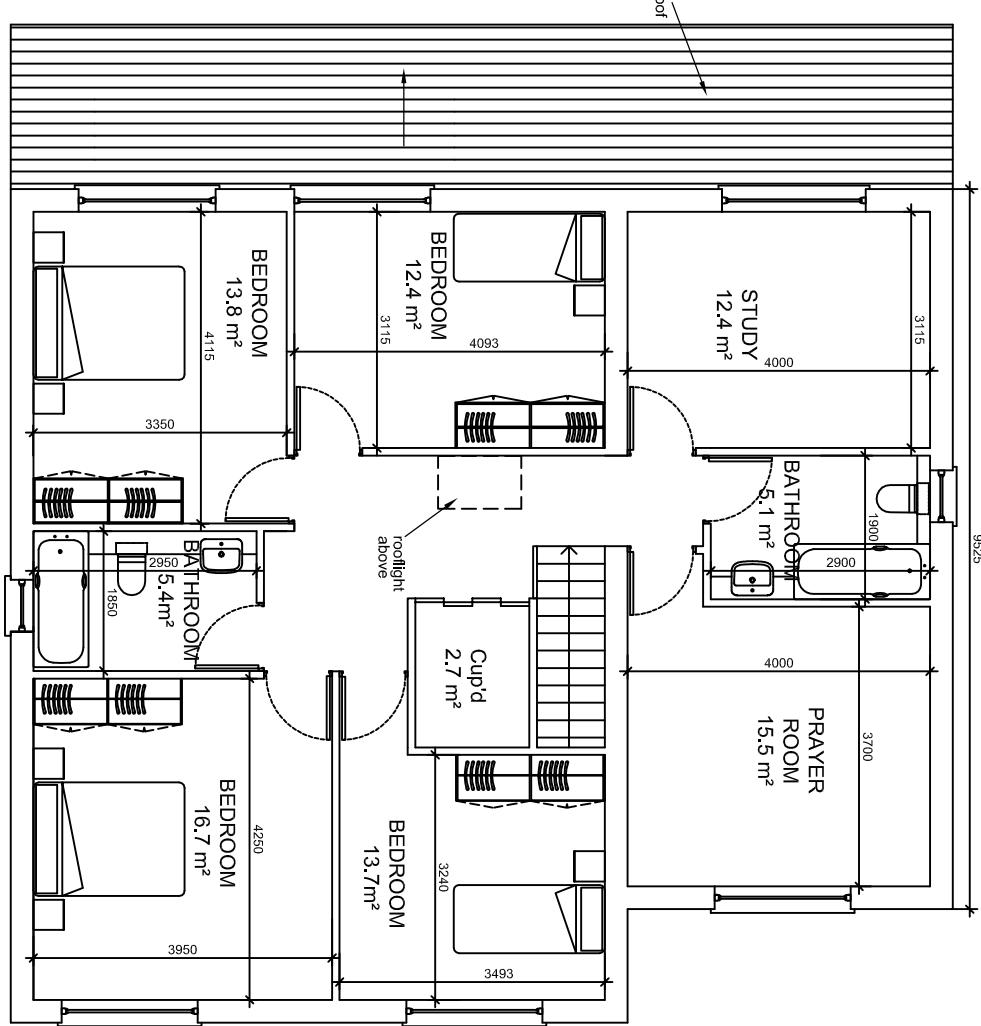

PROPOSED FIRST FLOOR PLAN

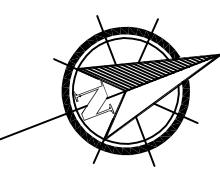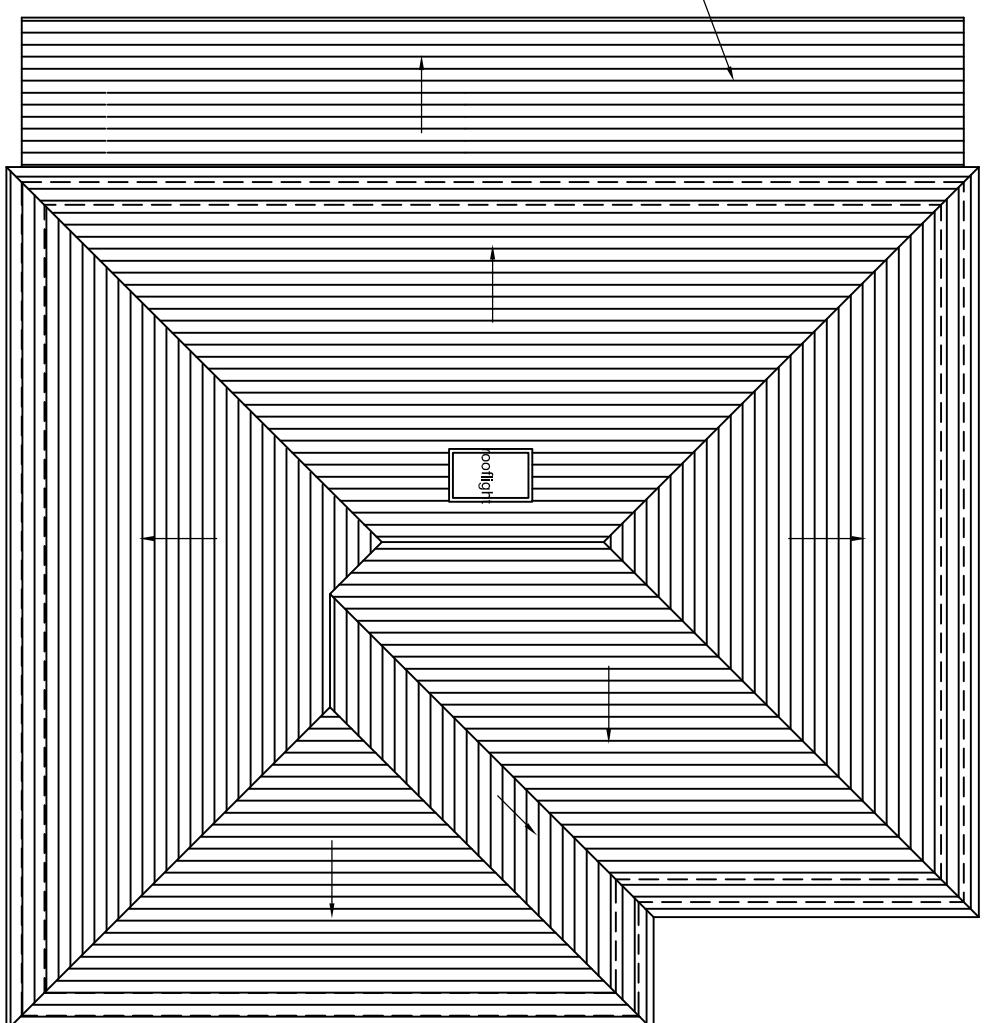

NOTES

The Contractor must verify all dimensions at the site before setting out, commencing work, or making any shop drawings. Any discrepancies must be reported to the Contract Administrator / Architect before proceeding.

This drawing to be used for estimating purposes only. The Contractor must not use this drawing for construction until the structural design has been carried out and confirmation given by Building Control that the design is acceptable. Architect's drawings to be used in conjunction with the structural drawings.

DO NOT SCALE FROM THIS DRAWING.

-	-	-
Rev	Revision notes	Initials
		Date



GGC DESIGN LTD
CHARTERED ARCHITECT
Tel: 01895 810 932
Mob: 07976 732 636
g.gallion11@btinternet.com

PROJECT
141 LONG LANE, HILLINGDON UB10 9JN
NEW HOUSE

DESCRIPTION
PROPOSED GROUND, FIRST FLOOR
AND ROOF PLAN

SCALE	DRAWN BY	CHECKED BY	DATE
1:100 @ A3	JT GC	GC	10/02/2022

DRAWING NO:
141 LL / P3 / 06

REV: