


proposed Site Layout plan

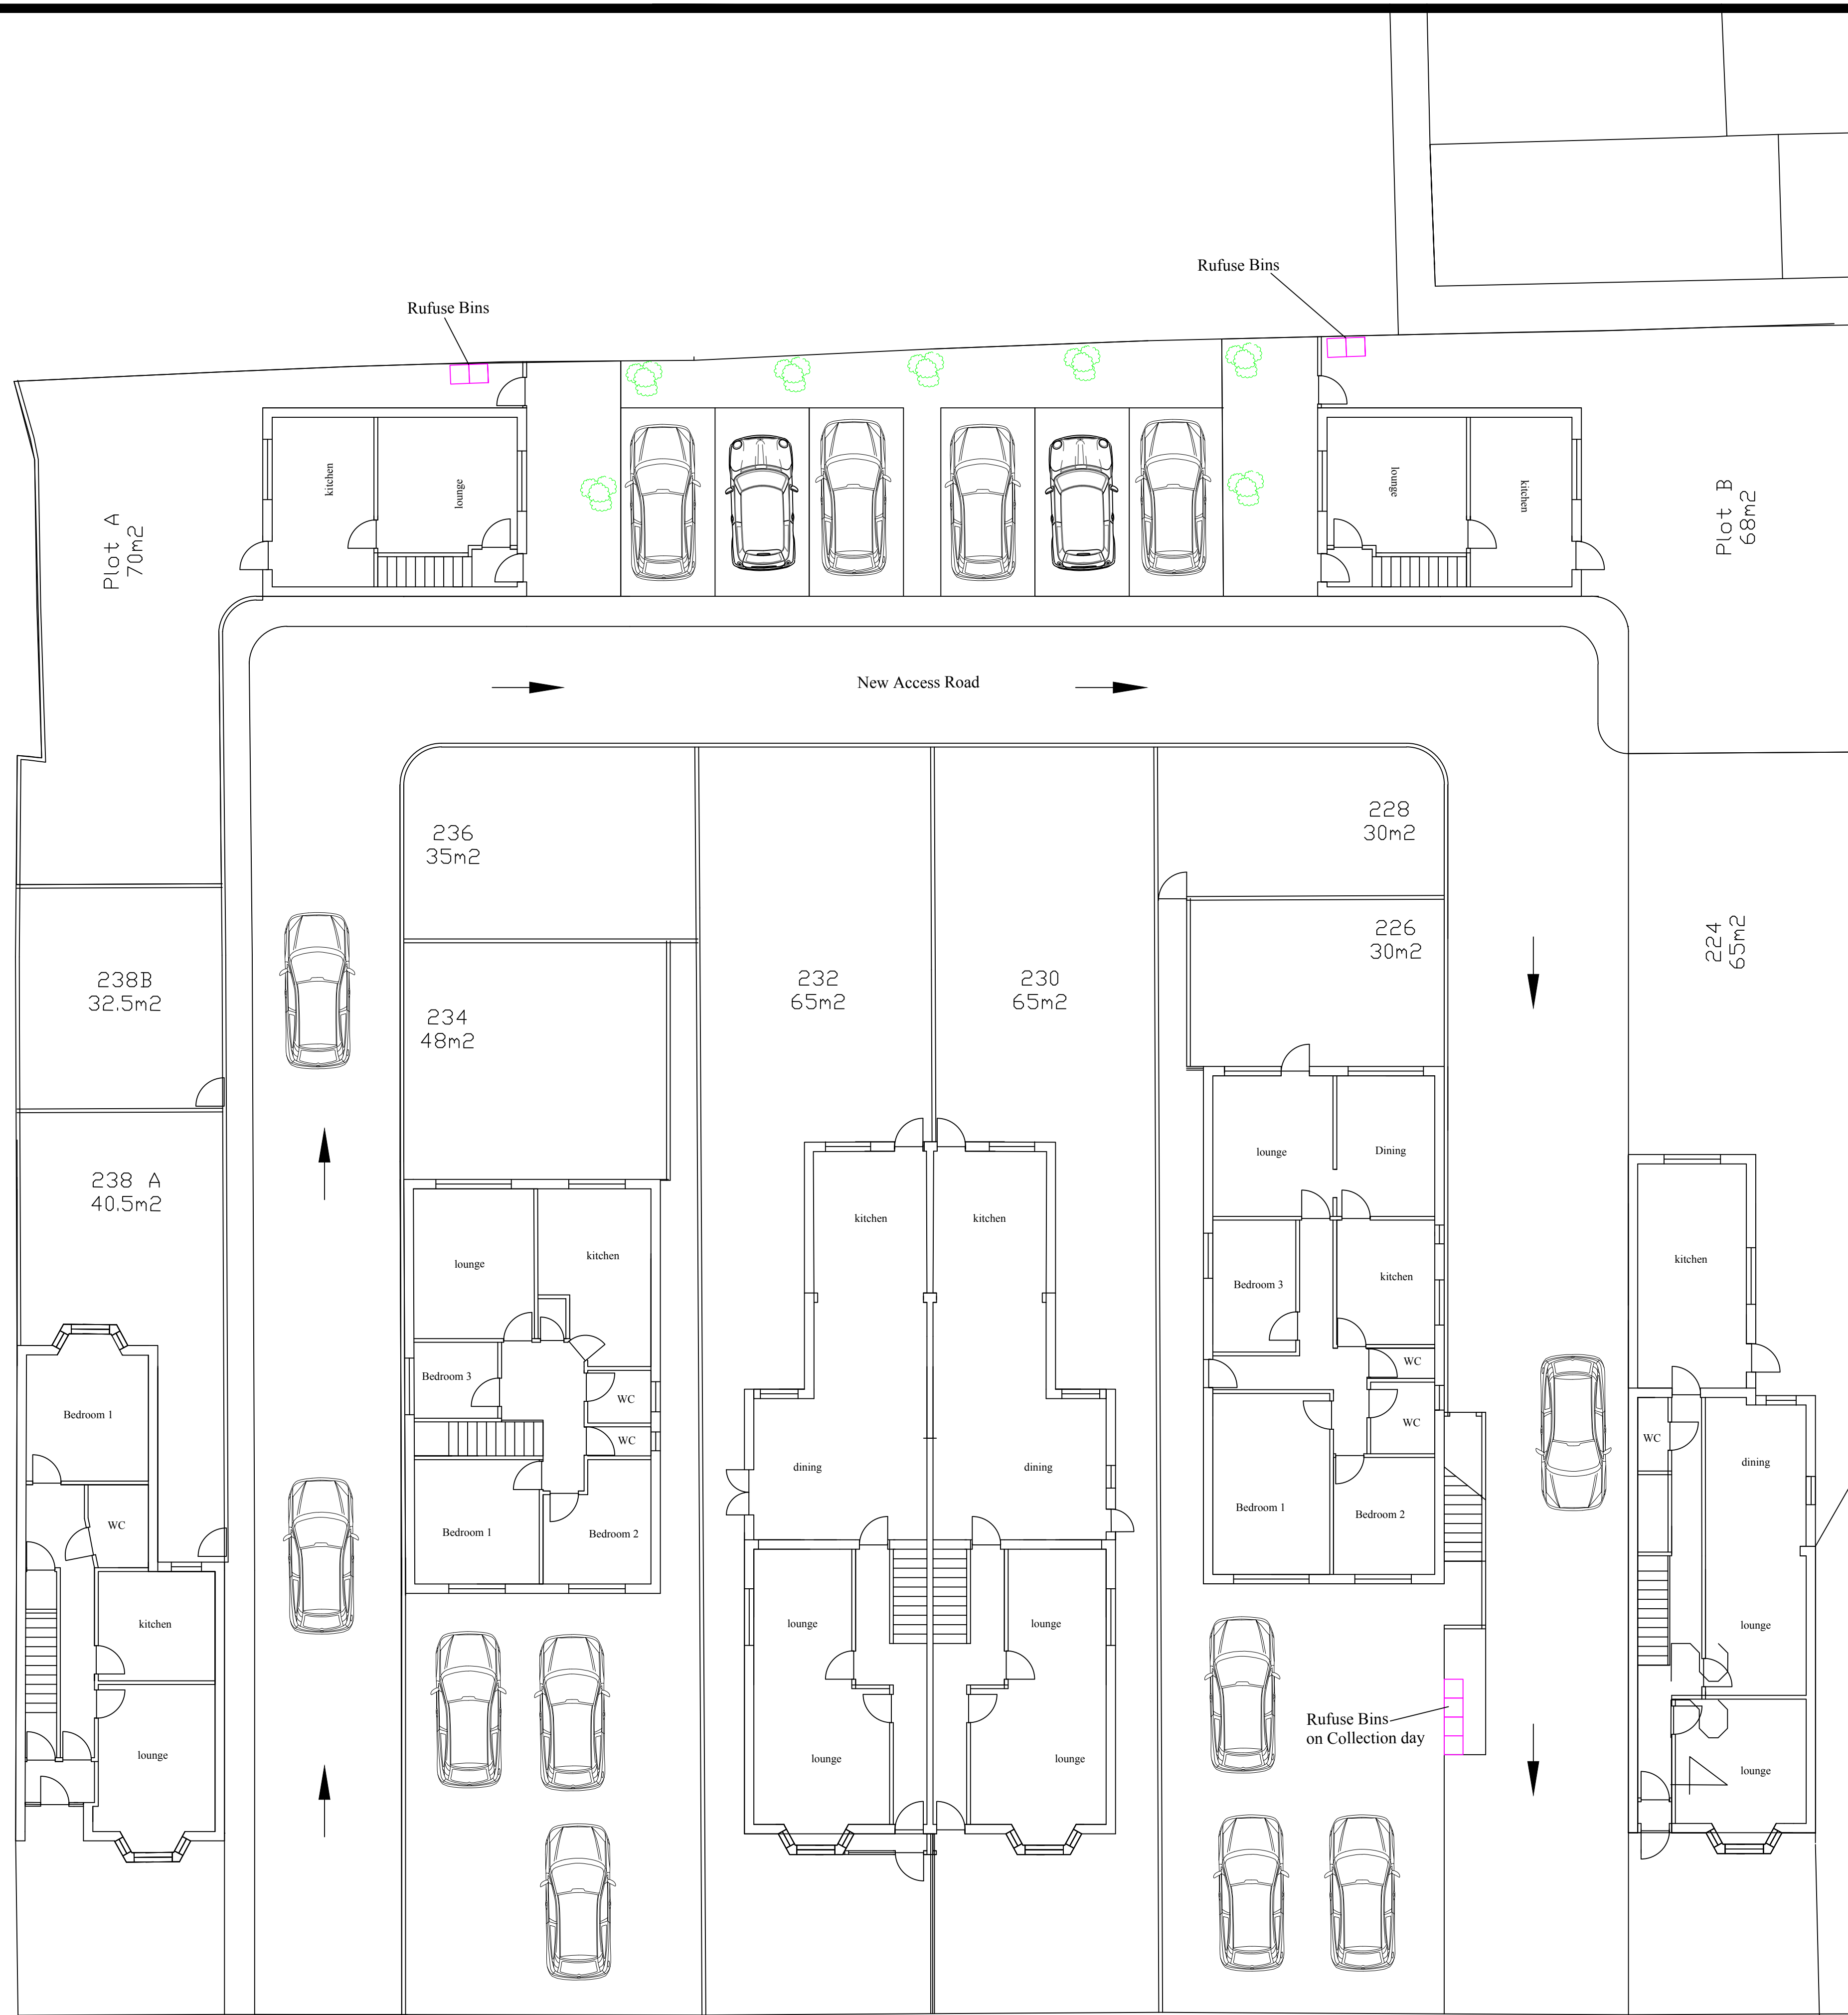

Designed By K Designs
07740873066

Title : Erection of 2 x 2 bed
houses

at
Rear of 224-238 Station Road,
Hayes, UB 3AN
19/12/17

DWG no. 224/STA/03

1:100 @ A1