



ROOF PLAN PROPOSED

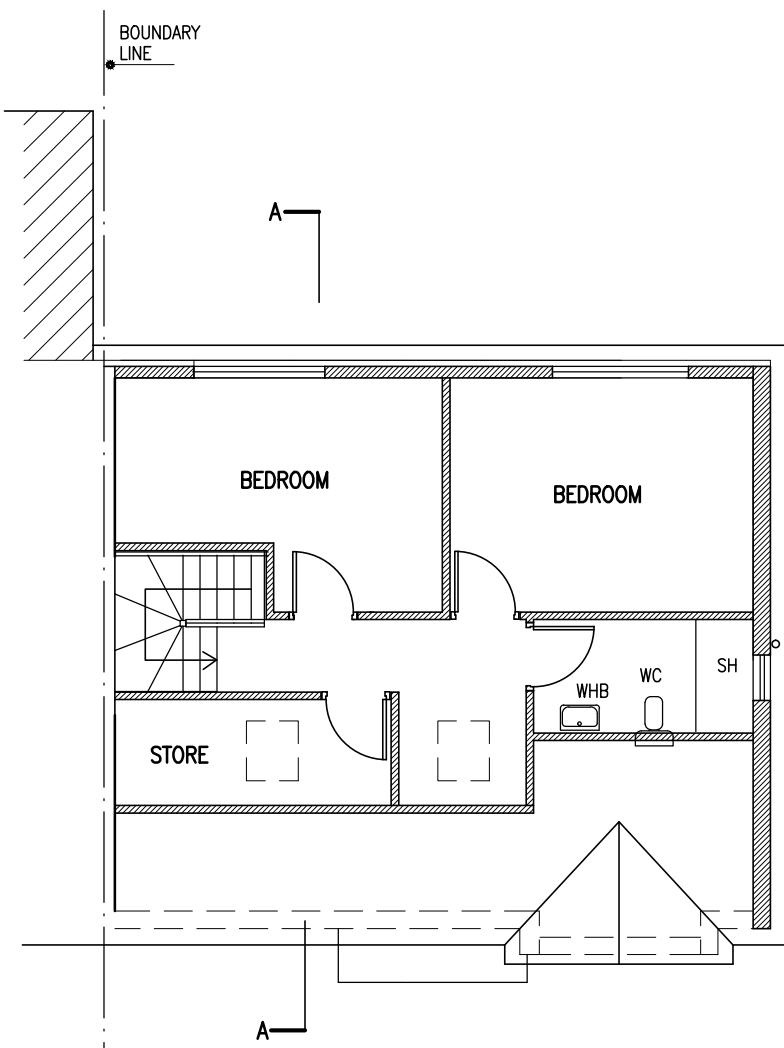


LOFT FLOOR PLAN  
PROPOSED

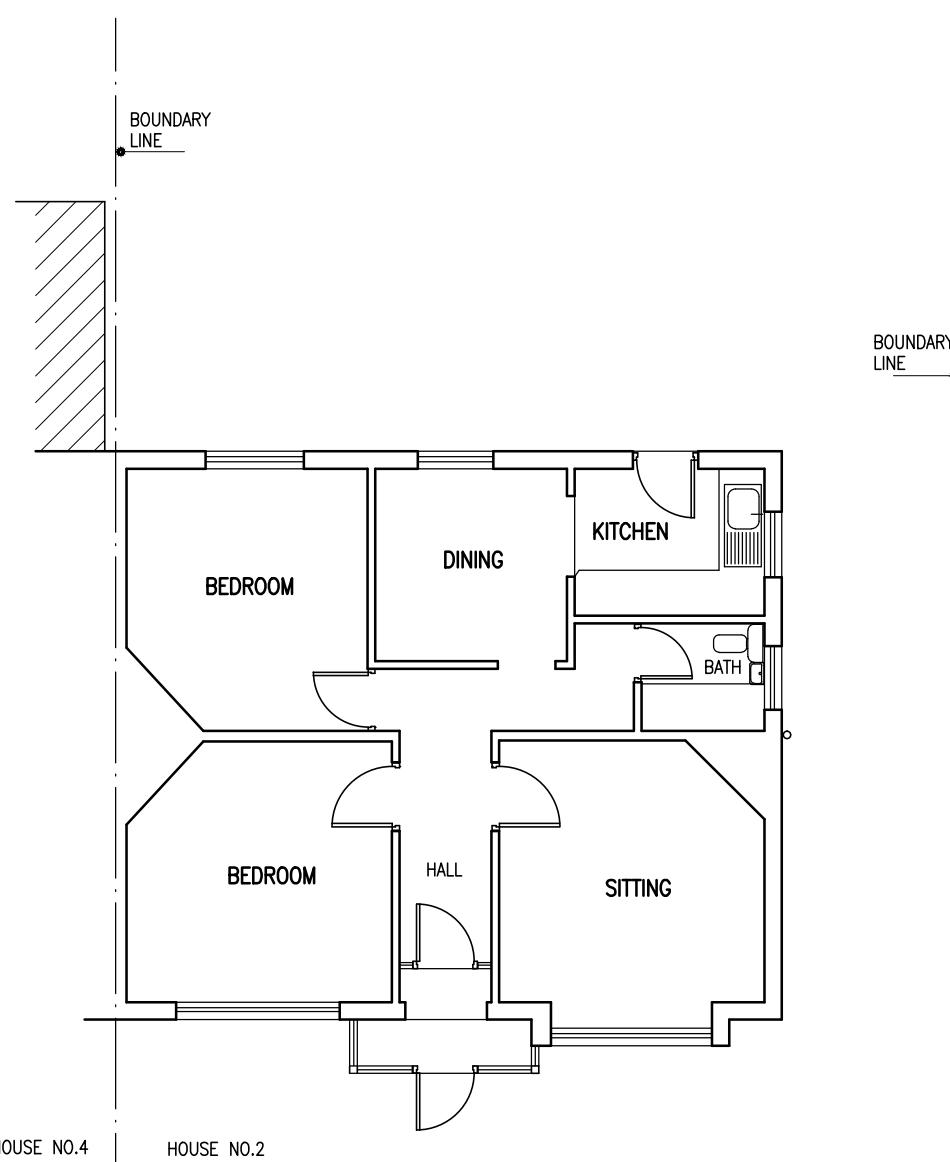


HOUSE NO.4      HOUSE NO.2

FLOOR PLAN  
EXISTING

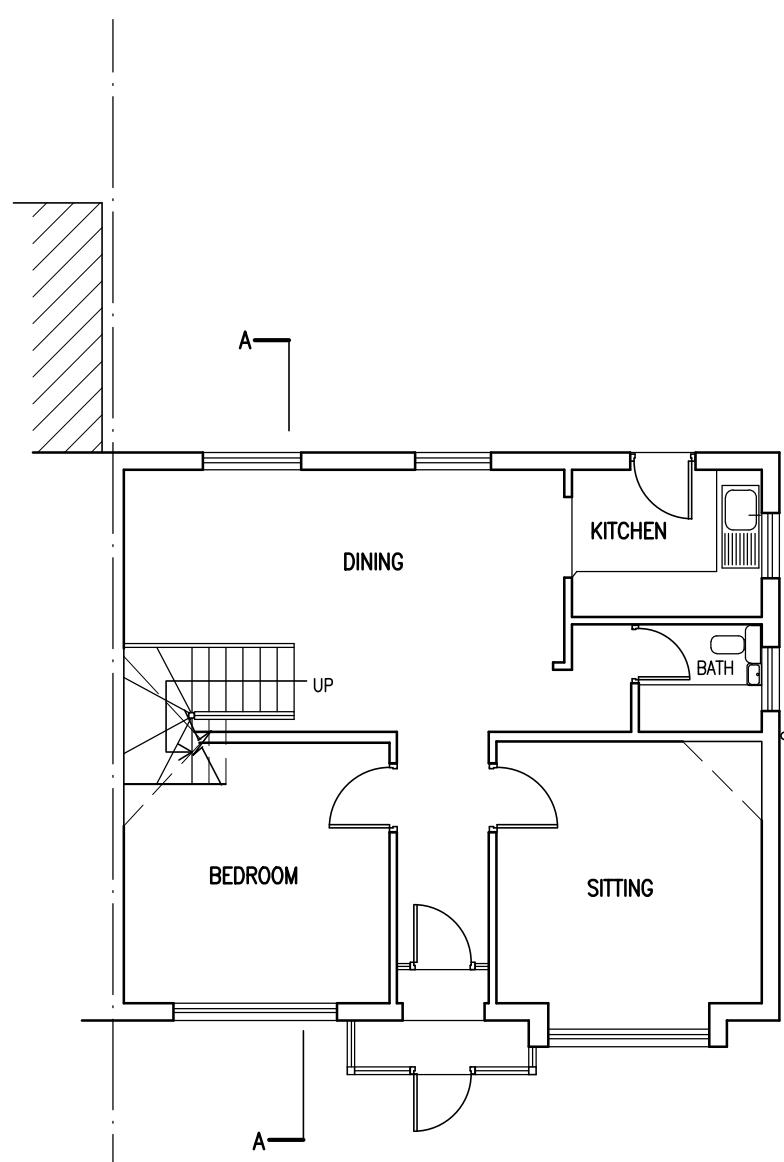

FLOOR PLAN  
PROPOSED

SCALE BAR

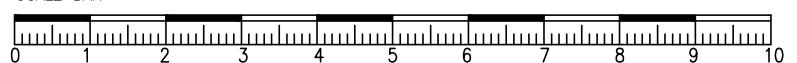

Project  
PROPOSED LOFT CONVERSION  
TO 2 YEADING GARDENS HAYES UB4 0DJ

Drawing  
PLANS

Scale  
1/100 @ A3

Date JULY 2025  
Drawn

Drawing No.  
P/673/L01-2