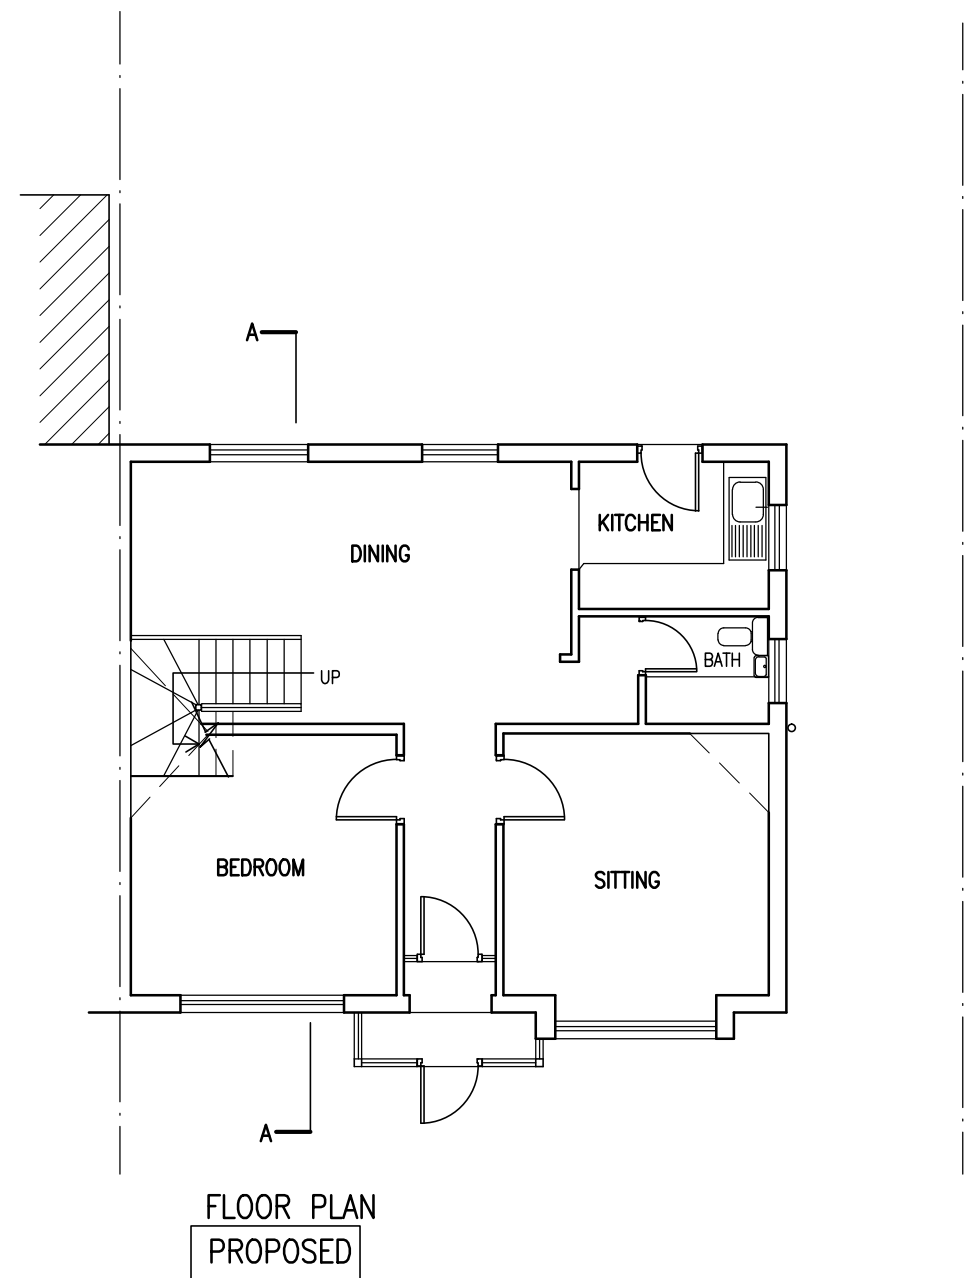
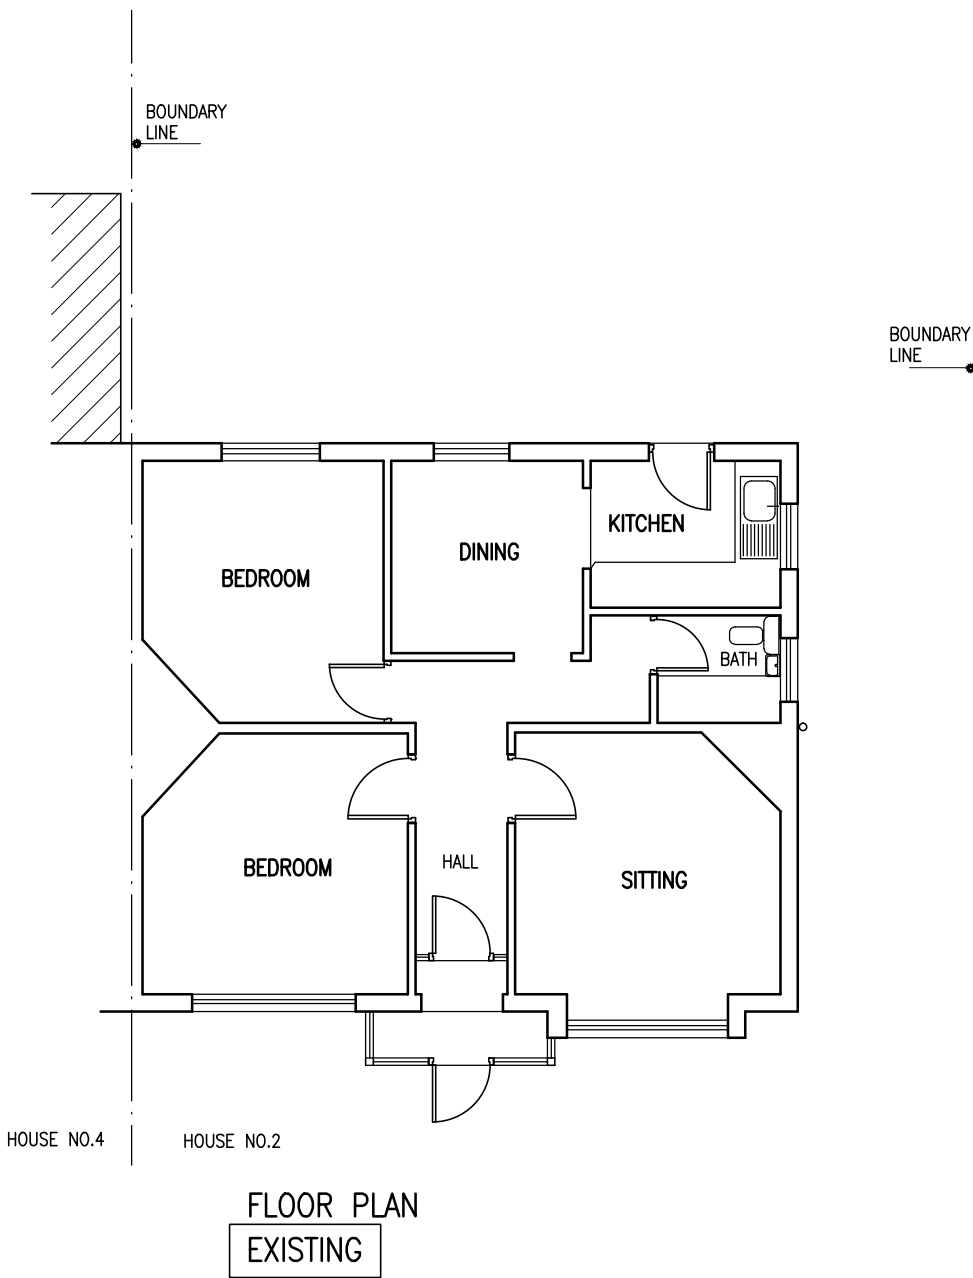
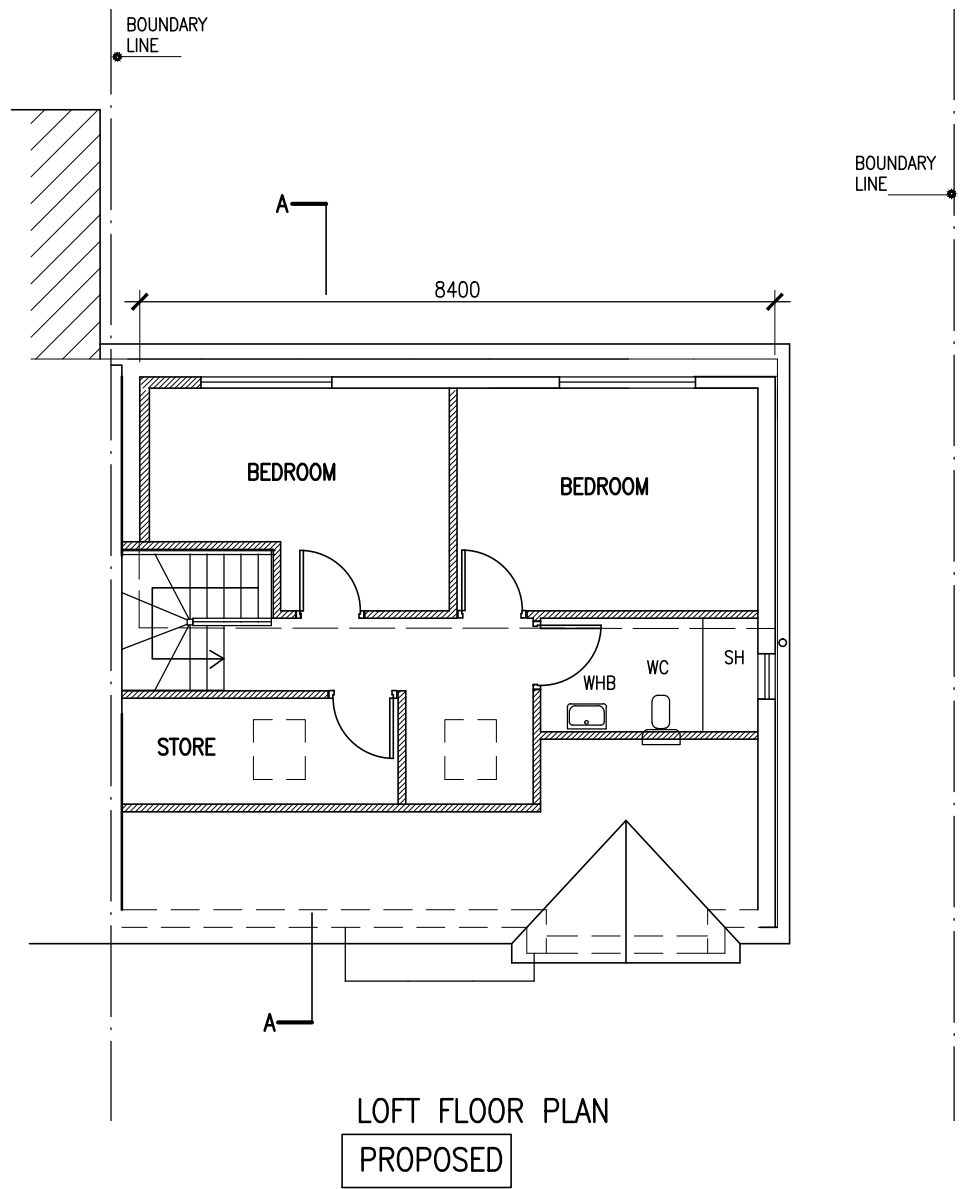
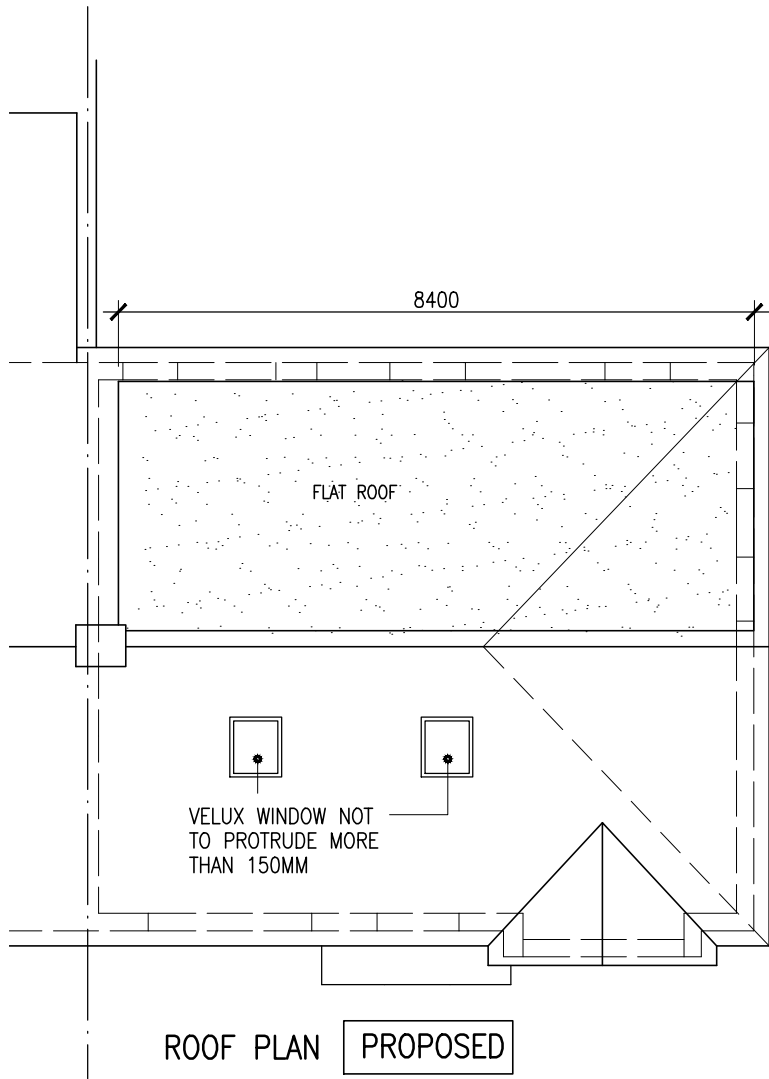


Project
PROPOSED LOFT CONVERSION
TO 2 YEADING GARDENS HAYES UB4 0DJ

Drawing
PLANS

Scale
1/100 @ A3

Date JULY 2025
Drawn

Drawing No.
P/673/L01A-2 A